



F.A.I. RTE.	SECTION	COUNTY	TOTAL SHEETS	SHEET NO.
55	2002-022 K	WILL	172	55
STA. 10+00		TO STA. 22+96.05		
FED. ROAD DIST. NO.		ILLINOIS	FED. AID PROJECT	
CONTRACT NO. 62389				

END ILLINOIS ROUTE 53 IMPROVEMENT
STA. 1466+96.50

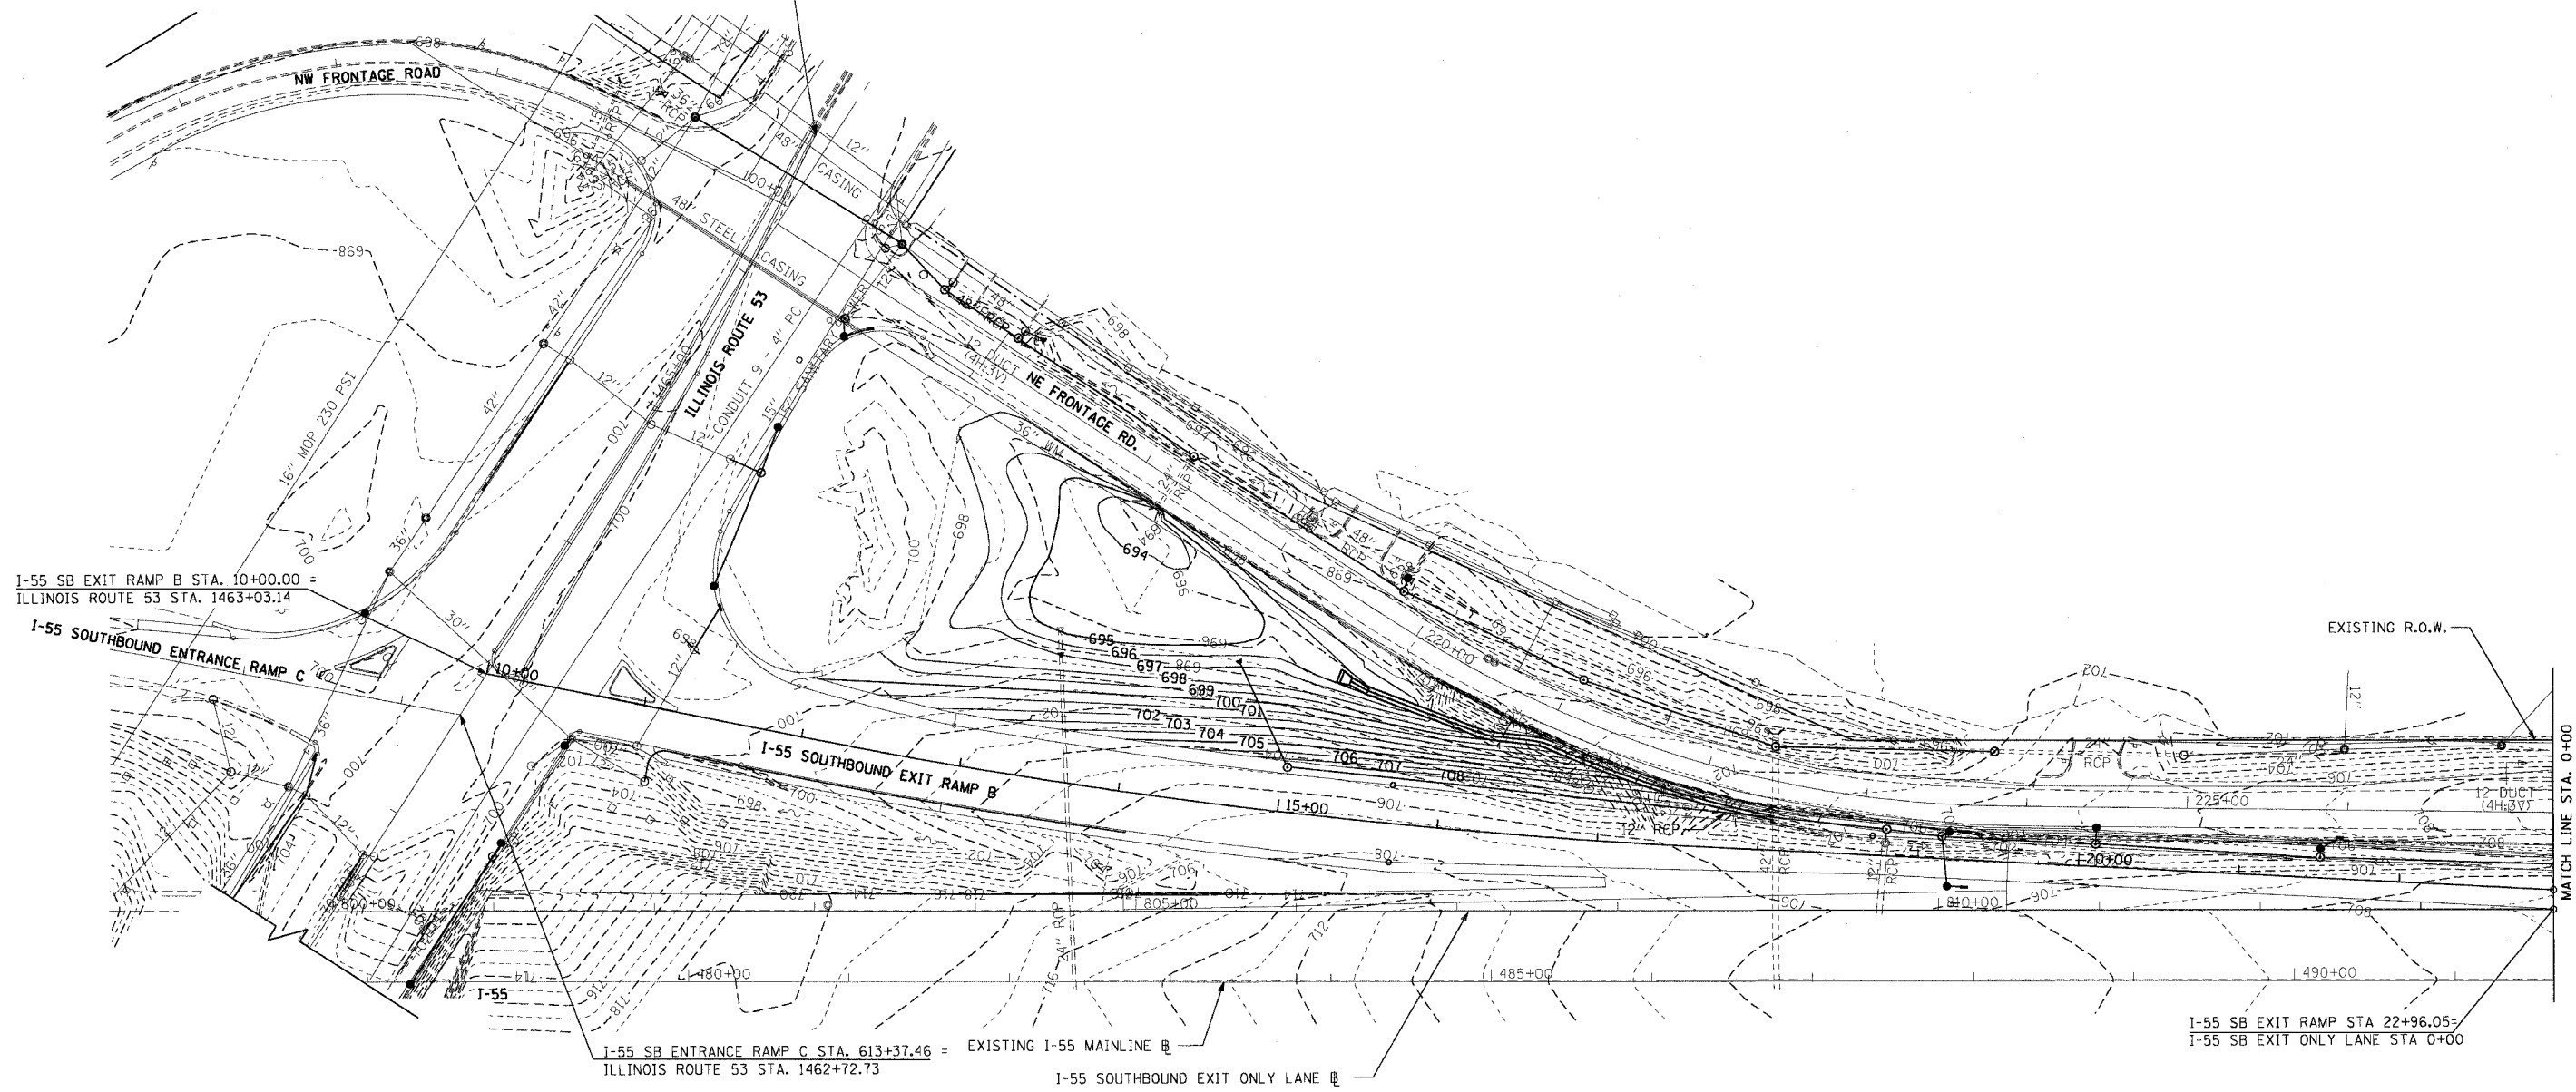

PLAN	SURVEYED	DATE
NO.	BY	
NOTE BOOK	PLOTTED	
	CHECKED	
	BY	
	FILE NAME	

PROFILE	SURVEYED	DATE
NO.	BY	
NOTE BOOK	PLOTTED	
	CHECKED	
	BY	
	NOTATIONS	

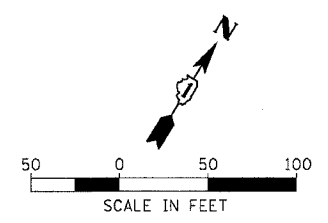

DMJM HARRIS
303 East Wacker Drive, Suite 600
Chicago, Illinois, 60601 Phone: 312.321.6101 Fax: 312.396.2392

REVISIONS	
NAME	DATE

ILLINOIS DEPARTMENT OF TRANSPORTATION

INFIELD GRADING PLAN
I-55 SOUTHBOUND EXIT NE FRONTAGE ROAD
STA 214+44.25 TO STA 224+25.00

SCALE: 1"=50'
DATE: 11/8/2004
DRAWN BY: CC
CHECKED BY: RI

OCTOBER, 2004