
| F.A.P | SECTION | COUNTY | TOTAL | SHEET | NO. | 305 | 1313.1 B | COOK | 193 | 64 | CONTRACT NO. 62878

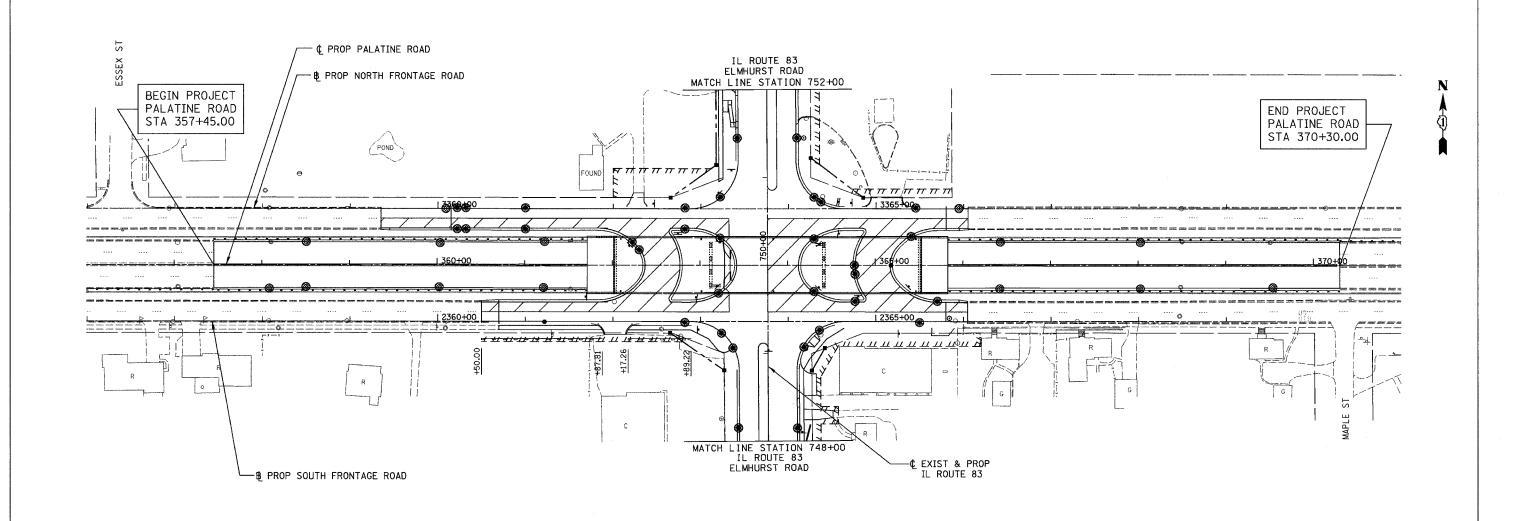

ILLINOIS DEPARTMENT OF TRANSPORTATION PALATINE ROAD OVER IL 83 (ELMHURST RD.)

SIONS PALATINE ROAD

BATE EROSION CONTROL PLAN

STAGE 2B

SCALE: 1"=50" DATE 12/04 DRAWN BY ACE/CAD CHECKED BY TAE

AMERICAN
CONSULTING ENGINEERS