
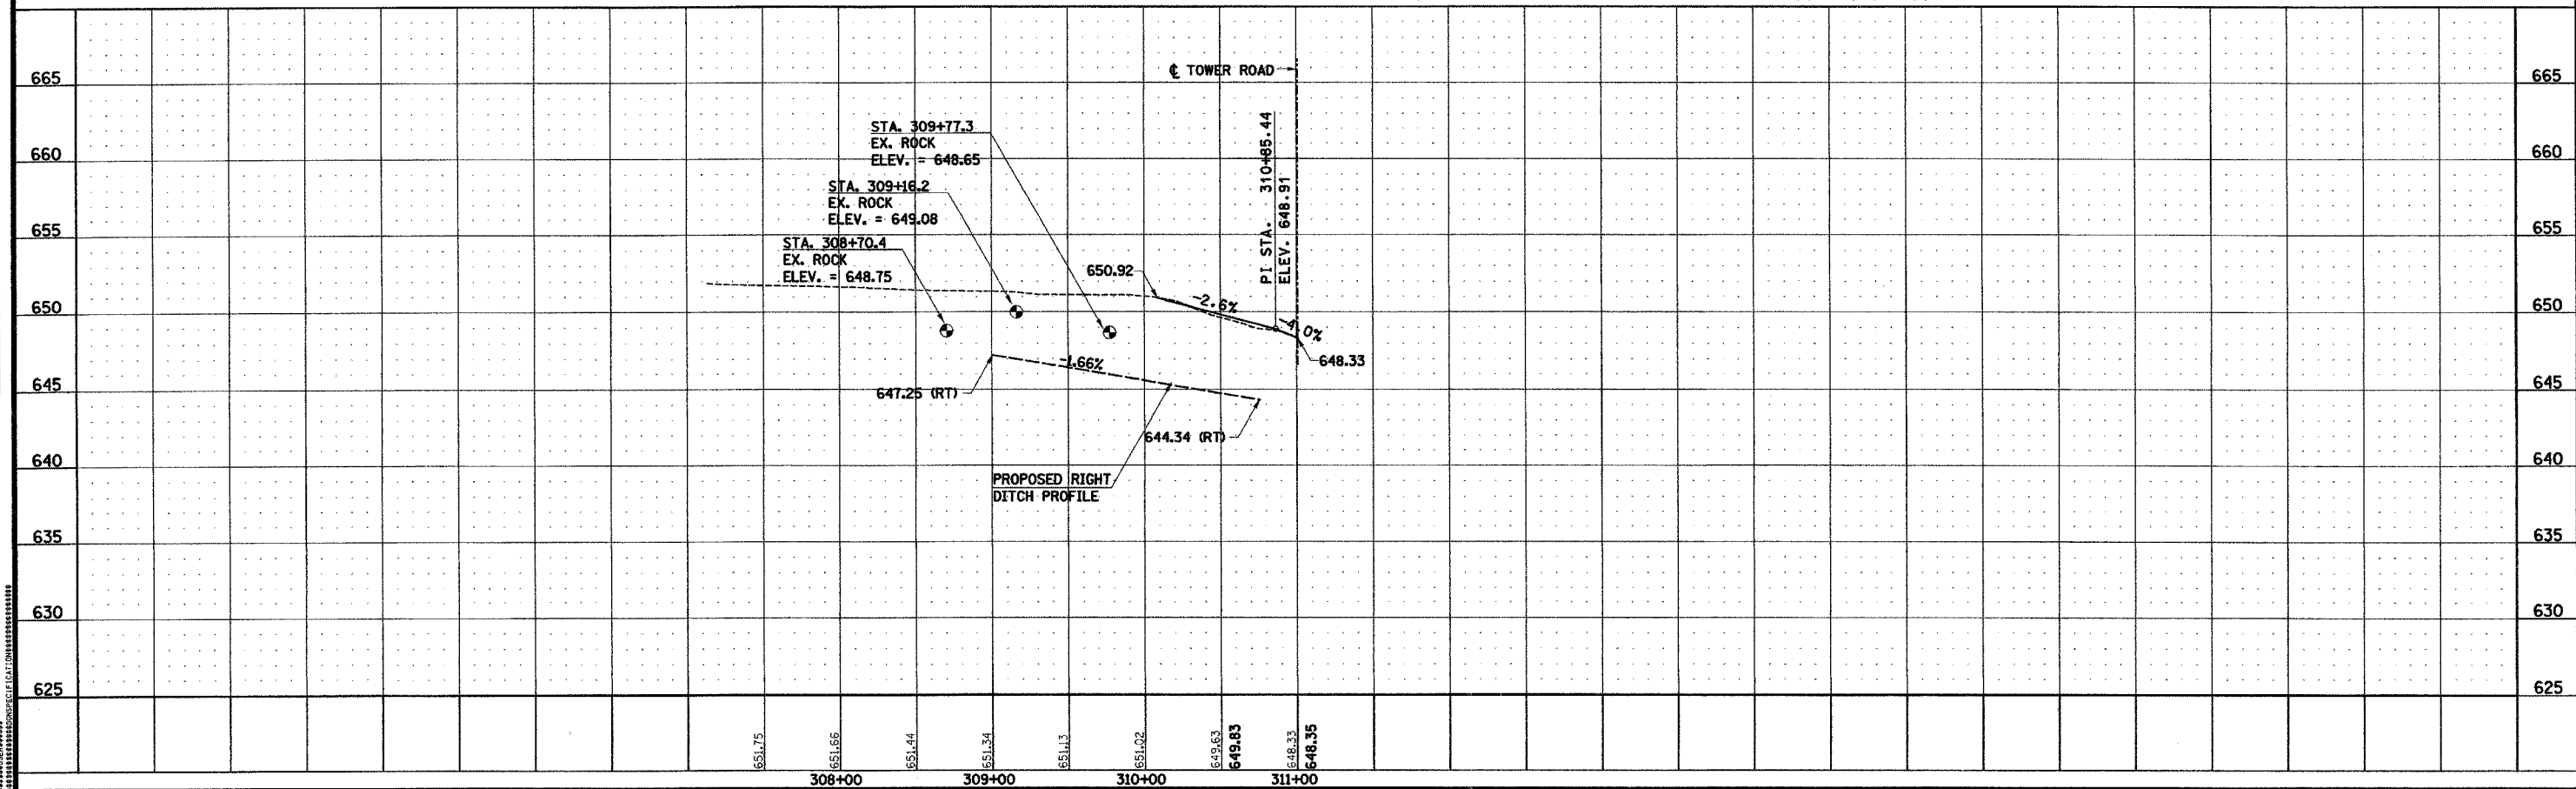
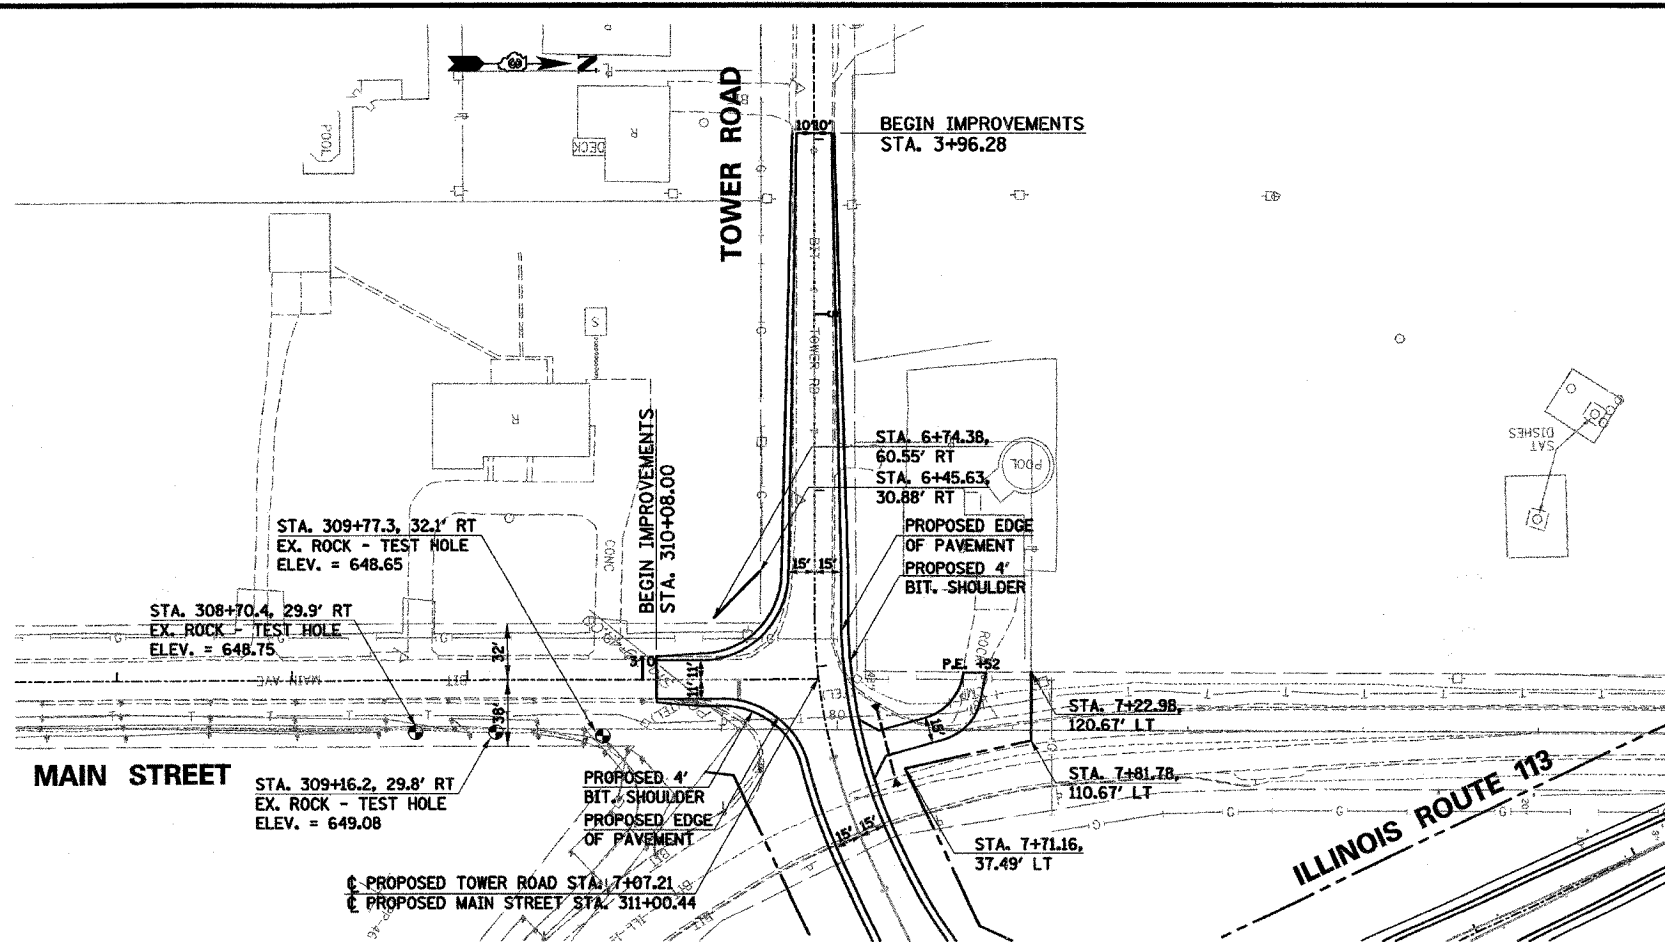


P.A.U. RTE.	SECTION	COUNTY	TOTAL SHEETS	SHEET NO.
6194 (109)R, RS-4		KANKAKEE	82	29
STA.		TO STA.		
FED. ROAD DIST. NO. - ILLINOIS		FED. AID PROJECT		

66402

 

PLAN  
NO. \_\_\_\_\_  
DATE \_\_\_\_\_  
BY \_\_\_\_\_  
REVISIONS  
PLOTTED \_\_\_\_\_  
ALIGNMENT CHECKED \_\_\_\_\_  
NOTED FILE NAME \_\_\_\_\_

PROFILE  
NO. \_\_\_\_\_  
DATE \_\_\_\_\_  
BY \_\_\_\_\_  
STRUCTURE NOTATIONS CHECKED \_\_\_\_\_  
NOTED FILE NAME \_\_\_\_\_

\*\*\*\*\*DATE\*\*\*\*\*

MAIN STREET STA. 310+08.00 TO STA. 311+00.44 - PLAN AND PROFILE