



F.A.U. RTE.	SECTION	COUNTY	TOTAL SHEETS	SHEET NO.
6194 (109)R. RS-4		KANKAKEE	82	37
STA.		TO STA.		
FED. ROAD DIST. NO.		ILLINOIS FED. AID PROJECT		

66402

 

PLAN	SURVEYED	CHECKED	DATE
NOTE BOOK NO.	BY	BY	

PROFILE	SURVEYED	CHECKED	DATE
NOTE BOOK NO.	BY	BY	

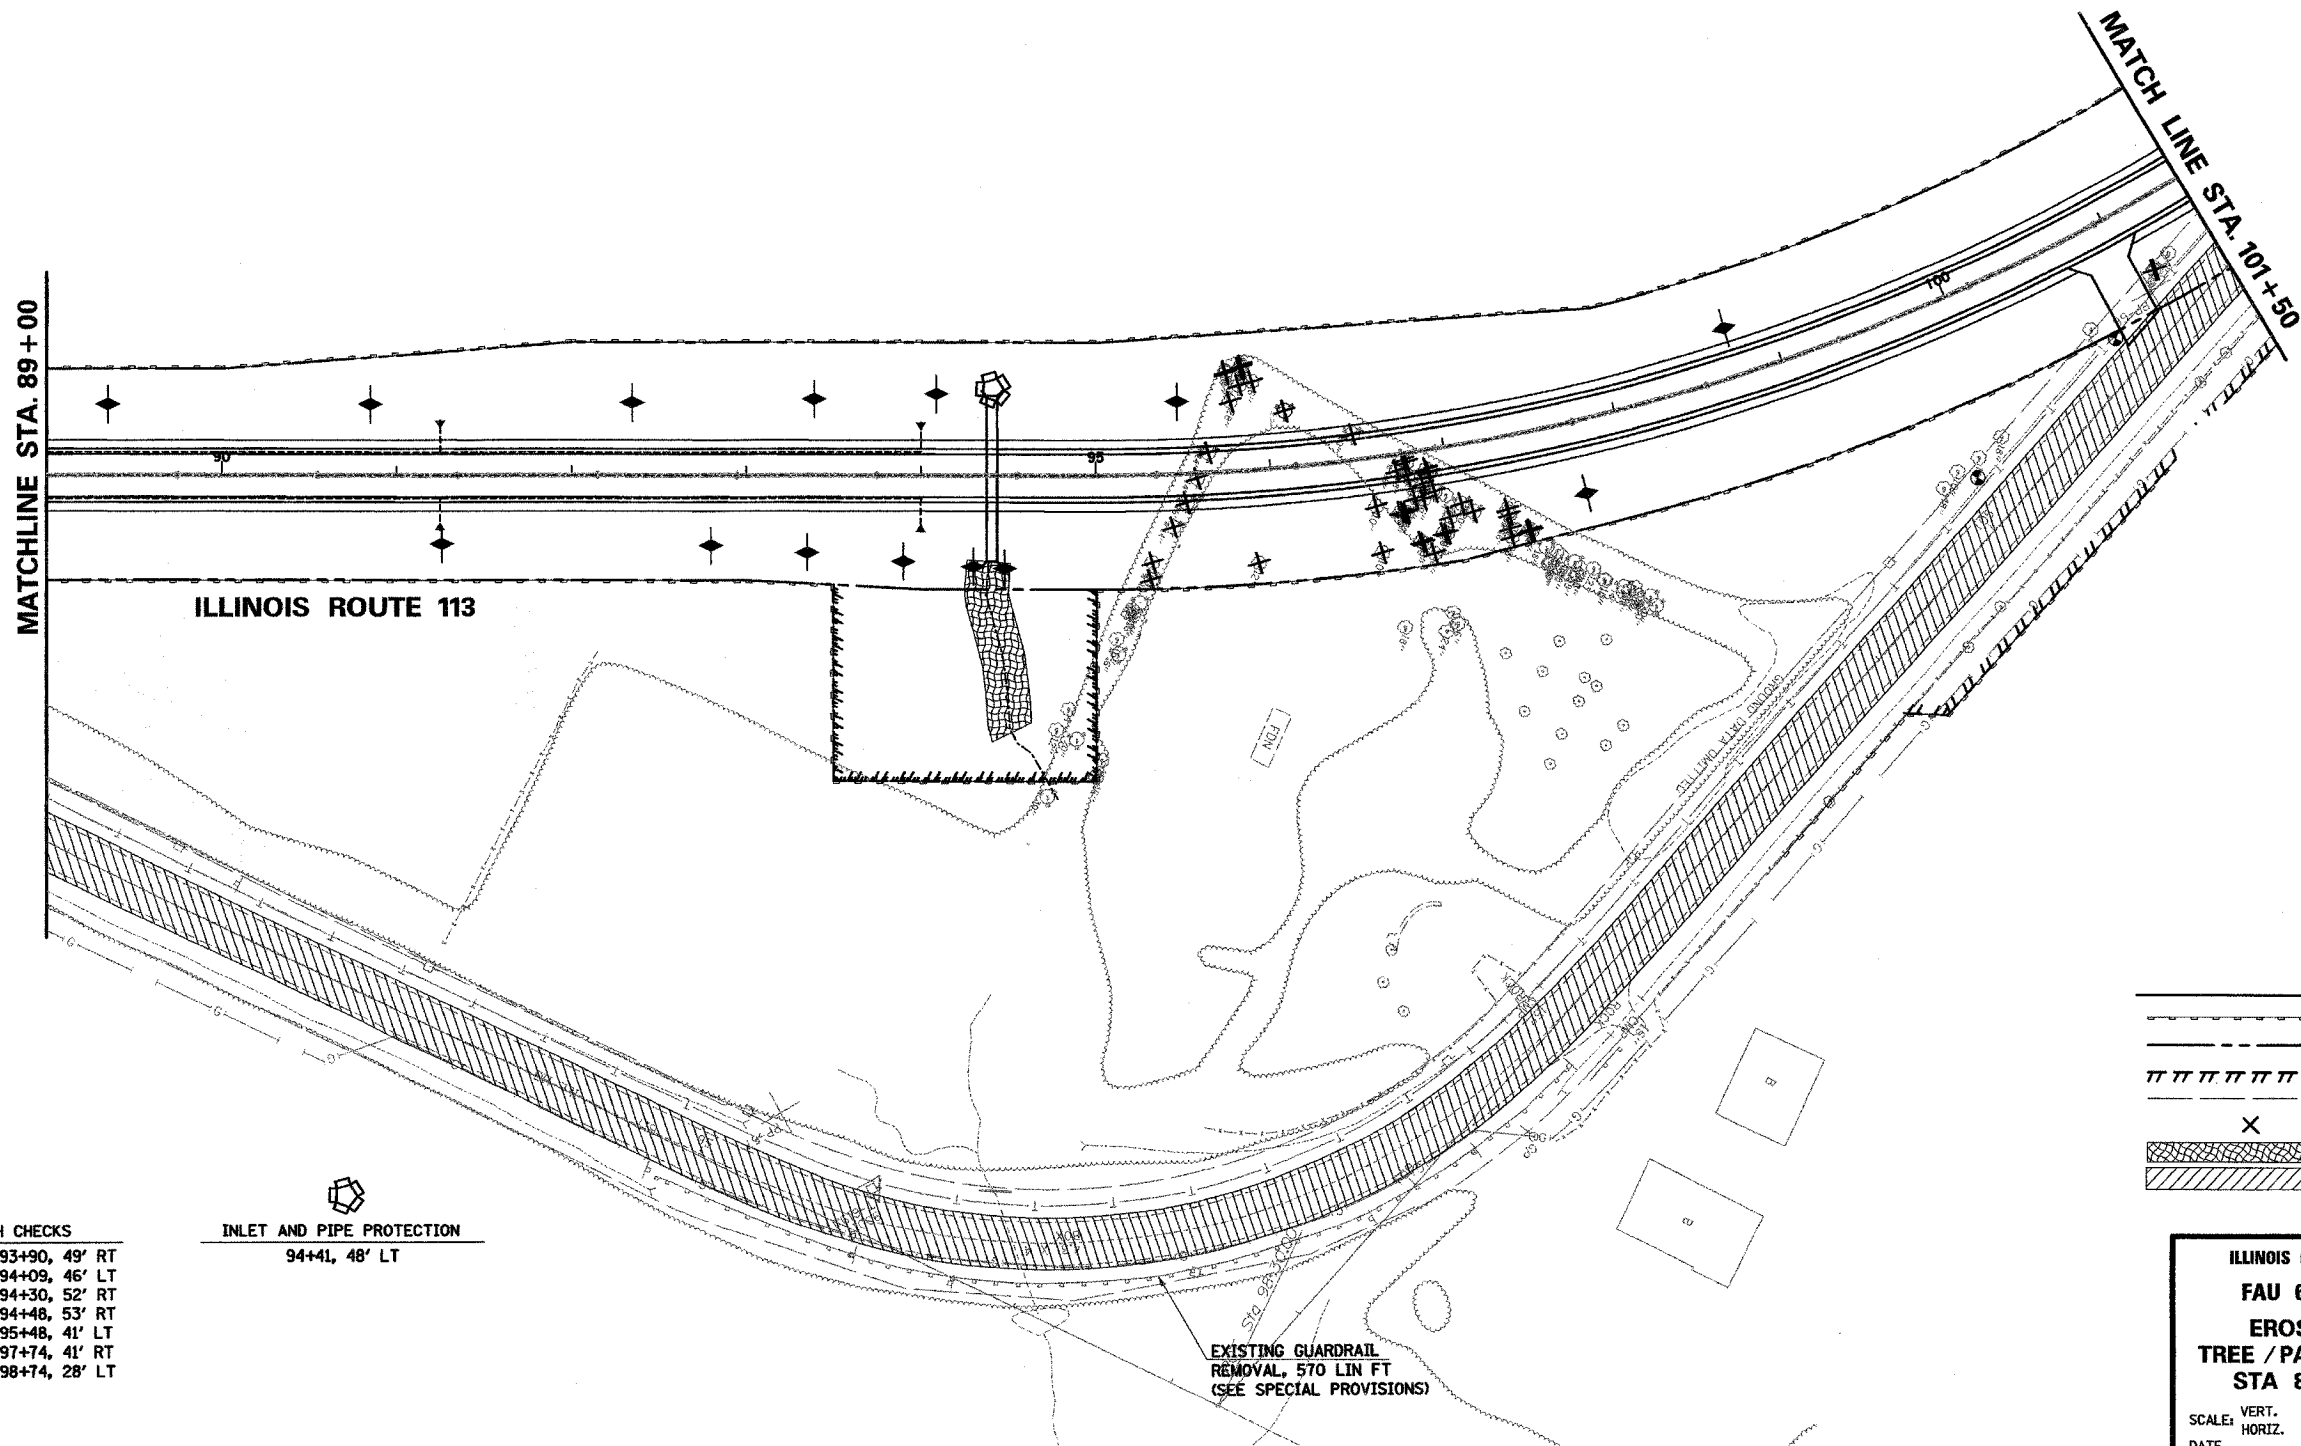

TEMPORARY DITCH CHECKS

89+35, 40' LT	93+90, 49' RT
90+85, 40' LT	94+09, 46' LT
91+26, 39' RT	94+30, 52' RT
92+35, 41' LT	94+48, 53' RT
92+80, 40' RT	95+48, 41' LT
93+35, 44' RT	97+74, 41' RT
93+39, 43' LT	98+74, 28' LT

INLET AND PIPE PROTECTION
94+41, 48' LT

EXISTING GUARDRAIL
REMOVAL, 570 LIN FT
(SEE SPECIAL PROVISIONS)

LEGEND

	PERIMETER EROSION BARRIER
	PROPOSED R.O.W.
	TEMPORARY EASEMENT
	EXISTING R.O.W.
	TREE REMOVAL
	EROSION CONTROL BLANKET
	PAVEMENT REMOVAL

ILLINOIS DEPARTMENT OF TRANSPORTATION
FAU 6194 (ILLINOIS ROUTE 113)
EROSION CONTROL PLAN
TREE / PAVEMENT REMOVAL PLAN
STA 89+00 TO STA 101+50

SCALE: VERT. _____
HORIZ. _____
DATE _____ DRAWN BY _____
CHECKED BY _____

*****DATE*****