


FAU RTE.	SECTION	COUNTY	TOTAL SHEETS	SHEET NO.
6194 (109)R, RS-4		KANKAKEE	82	38
STA.	TO STA.			
FED. ROAD DIST. NO.	ILLINOIS	FED. AID PROJECT		

66402

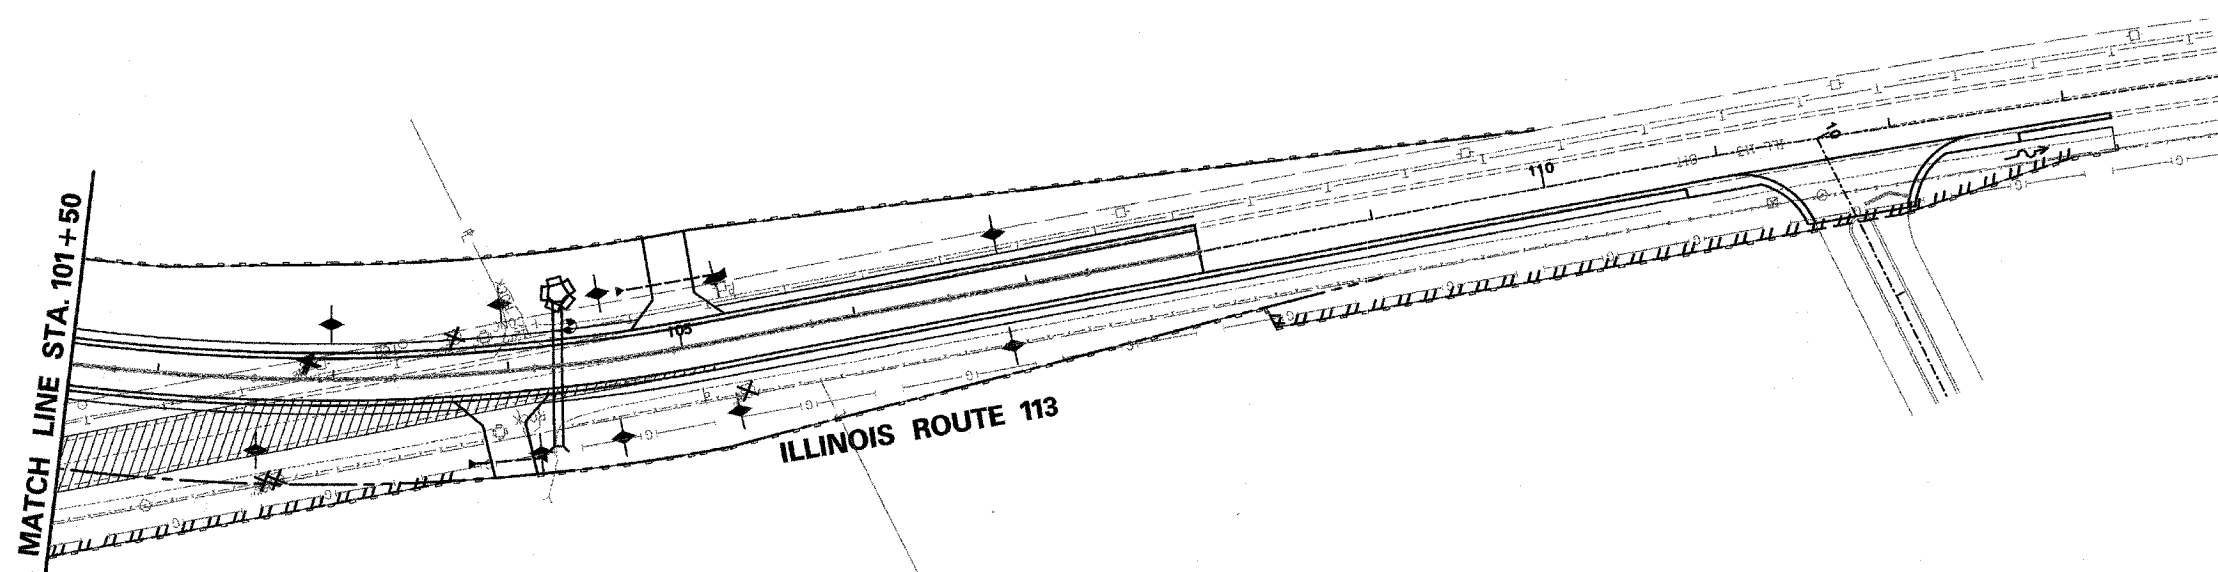

MATCH LINE STA. 101+50

ILLINOIS ROUTE 113

◆

TEMPORARY DITCH CHECKS	
102+57, 41' RT	104+60, 45' RT
102+99, 31' LT	105+25, 35' RT
103+98, 38' LT	105+26, 41' RT
104+14, 48' RT	106+86, 31' LT
104+56, 38' LT	106+86, 33' RT

⬡

INLET AND PIPE PROTECTION
104+32, 39.6' LT

**LEGEND**

- PERIMETER EROSION BARRIER
- PROPOSED R.O.W.
- ||||| TEMPORARY EASEMENT
- EXISTING R.O.W.
- X TREE REMOVAL
- ////// PAVEMENT REMOVAL

ILLINOIS DEPARTMENT OF TRANSPORTATION  
**FAU 6194 (ILLINOIS ROUTE 113)**  
**EROSION CONTROL PLAN**  
**TREE / PAVEMENT REMOVAL PLAN**  
**STA 101+50 TO STA 108+00**

SCALE: VERT. \_\_\_\_\_ DRAWN BY \_\_\_\_\_  
 HORIZ. \_\_\_\_\_ DATE \_\_\_\_\_ CHECKED BY \_\_\_\_\_

PLAN

BY	DATE
REVISIONS	
PLANNED	
ALIGNMENT CHECKED	
NOTE BOOK NO.	
CADD FILE NAME	

PROFILE

BY	DATE
REVISED	
GRANTEE CHECKED	
STRUCTURE NOTATION CHRD	
NOTE BOOK NO.	

\*\*\*\*\*DATE\*\*\*\*\*