


TOTAL SHEET SHEETS MO. SECTION COUNTY 94-P4031-00-BR DUPAGE 64 4 CONTRACT NO. 83560

 


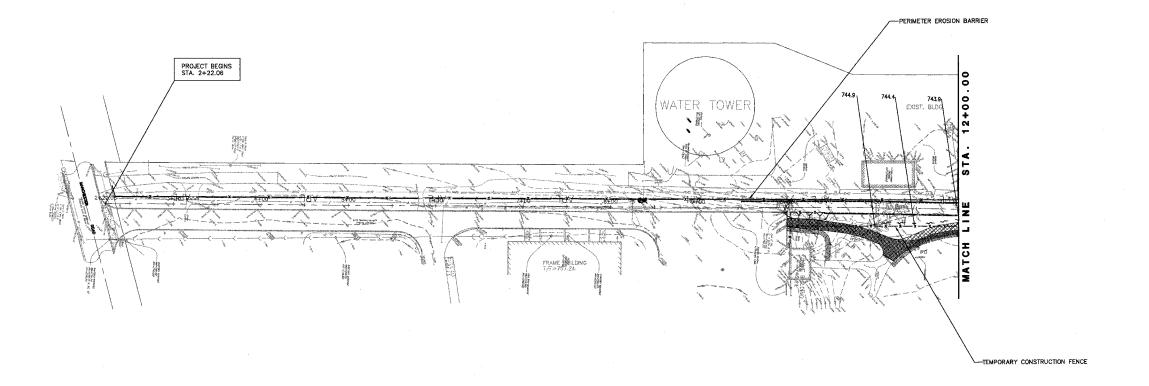

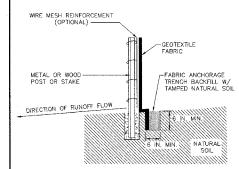

NOTE: DEPENDING UPON CONFIGURATION, ATTACH FABRIC TO WIRE MESH W/HOG RINGS, STEEL POSTS W/TIE WIRES, WOOD POSTS W/NAILS.

TYPICAL DETAIL FOR PERIMETER EROSION BARRIER CONSTRUCTION

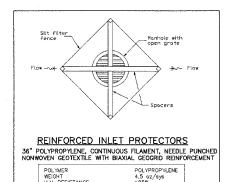

GENERAL NOTES - EROSION CONTROL MEASURES

- PRIOR TO THE START OF ANY CONSTRUCTION ACTIVITIES, THE CONTRACTOR SHALL ERECT ALL PERIMETER SILT FENCE IN ACCORDANCE WITH THE STANDARD DETAILS AND SHALL MAINTAIN THE SILT FENCE UNTIL COMPLETION OF ALL GRADING OPERATIONS.
- 2. UPON COMPLETION OF CONSTRUCTION OF EACH INLET, CATCH BASIN, MANHOLE, OR OUTLET CONTAINED IN THE STORM SEWER SYSTEM, EACH STRUCTURE SHALL BE PROTECTED WITH FILTER FABRIC AND, IF NOTED ON ECROSION CONTINCL PLAN, A STRAW BALE SEDIMENT TRAP. THESE MEASURES ARE TO REMAIN IN PLACE UNTIL FINAL STABILIZATION OF THE SITE OR UNTIL THE NEXT CONSTRUCTION OPERATION.
- 3. THE CONTRACTORS SHALL BE RESPONSIBLE ON A DAILY BASIS TO CLEAN THE MUD OR DEBRIS DEPOSITED ON ADJACENT STREETS AS A RESULT OF THEIR CONSTRUCTION OPERATIONS AND TO PROVIDE DUST CONTROL WHEN REQUESTED BY THE OWNER'S REPRESENTATIVE.

LEGEND EXISTING PROPOSED DESCRIPTION CATCH BASIN SLOPE INLET BOX HEADWALL STORM SEWER ——))—— SILT FENCE INLET PROTECTOR PERIMETER EROSION BARRIER WITH MAINTENANCE TEMPORARY SEEDING SEEDING CLASS 2A WITH EROSION CONTROL BLANKET NUMBERING SYSTEM USED ON PLANS FOR Drainage Structure Identification NO. SILT FENCE DITCH CHECK CONSTRUCTION FENCE

TAB: SOILERO 01 XREF: OVER_50.DWG Copyright © 2003 Cemcon, Ltd. All rights reserved.

WHEATON PARK DISTRICT 666 S. MAIN STREET WHEATON, ILLINOIS 60187



PREPARED BY:

CEMCON, Ltd.
Consulting Engineers, Land Surveyors & Planners 2280 White Oak Circle, Suite 100
Aurora, Illinois 60504-9675
Ph: 630.862.2100 Fax: 630.862.2199
F 11.9

REVISIONS						OVERALL SOIL EROSION, SEDIMENTATION CONTROL PLAN AND DETA				AND DETAILS
NO.	DATE	DESCRIPTION	NO.	DATE	DESCRIPTION	OVERALL SOIL	_ EROSION, S	SEDIMENTATION C	CONTROL PLAN	AND DETAILS
	ļ					PEDESTRIAN/BICYCLE PATH BRIDGE OVER UNION PACIFIC RAILROAD				
	 		.							
						FILE NAME: SOILERO	DSGN. BY: JAC	JOB NO.: 551.007	FLD. BK./PG.:	SHEET NO.
	-					DISC. NUMBER: 551007	DRN. BY: KMS	DATE: 04-26-04	SCALE: 1" = 50'	4 of 54