
F.A.-. SECTION COUNTY TOTAL SHEET NO.

94-P4031-00-SR DUPAGE 54 6

CONTRACT NO. 83560

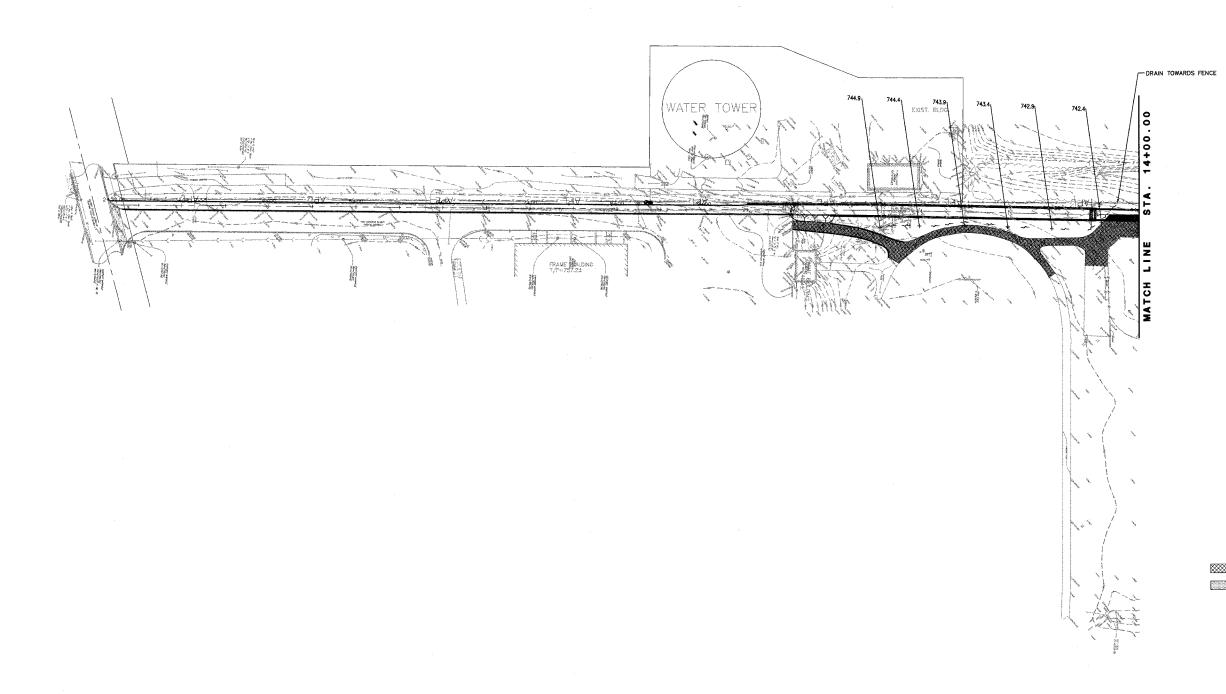



LEGEND

BITUMINOUS PATH REMOVAL

SEE TYPICAL SECTION

BITUMINOUS PATH 2' BITUMINOUS SURFACE 6' AGGREGATE BASE COURSE

NOTE: FOR FURTHER DE

> TAB: GRADE 01 XREF: OVER_50.D ight © 2003 Cemcon, Ltd. All rights reser

PREPARED FOR:
WHEATON PARK DISTRICT
666 S. MAIN STREET
WHEATON, ILLINOIS 60187



CFMCON, Ltd.

Consulting Engineers, Land Surveyors & Planners
2280 White Oak Circle, Suite 100
Aurora, Illinois 660504-9675
Ph: 630.862.2100 Fax: 630.862.2199

	REVISIONS					
NO.	DATE	DESCRIPTION	NO.	DATE	DESCRIPTION	

DRAINAGE AND GRADING PLAN
PEDESTRIAN/BICYCLE PATH BRIDGE OVER UNION PACIFIC RAILROAD

 FILE NAME: GRADE
 DSGN. BY: JAC
 JOB NO.: 551.007
 FLD. BK./PG: ----

 DISC. NUMBER: 551007
 DRN. BY: KMS
 DATE: 04–26–04
 SCALE: 1" = 50'

SHEET NO. 6 of 54