



F.A.U. RTE.	SECTION	COUNTY	TOTAL SHEETS	SHEET NO.
2585 00-00068-01-WR	COOK	145	52	
STA. 296+85	TO STA. 301+30			
FED. ROAD DIST. NO.	ILLINOIS FED. AID PROJECT			
CONTRACT NUMBER 83785				

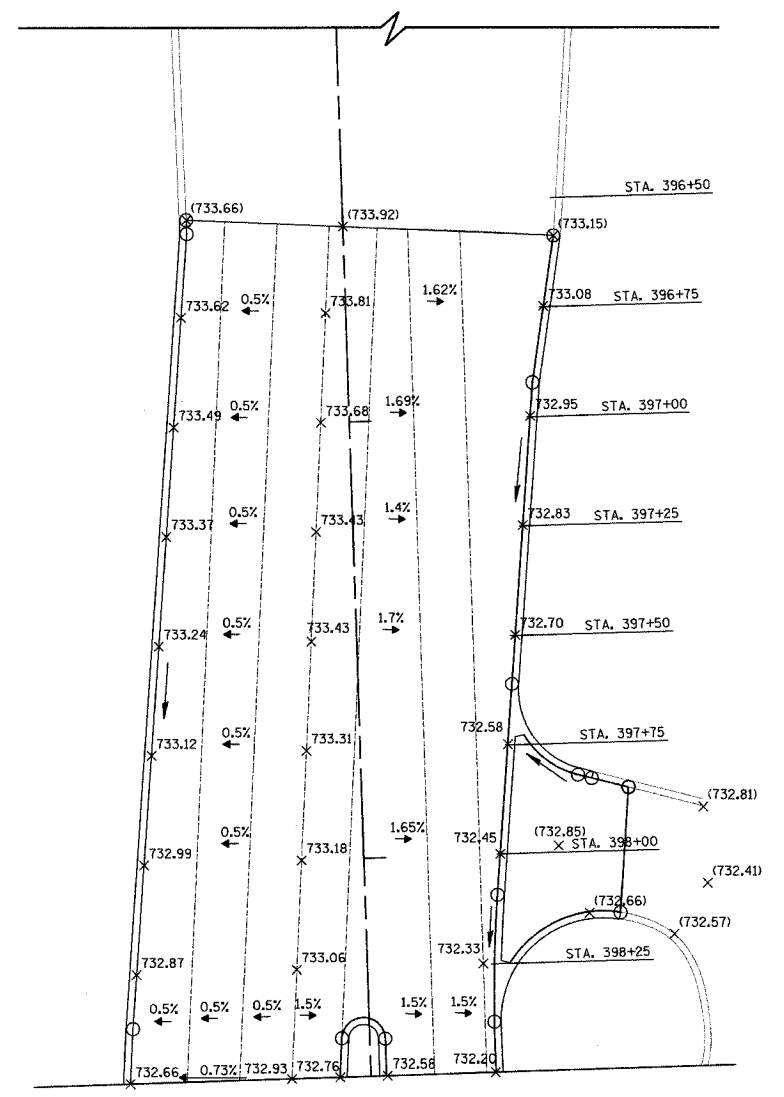

SOUTH MOTOROLA ENTRANCE
MATCH LINE STA. 398+50

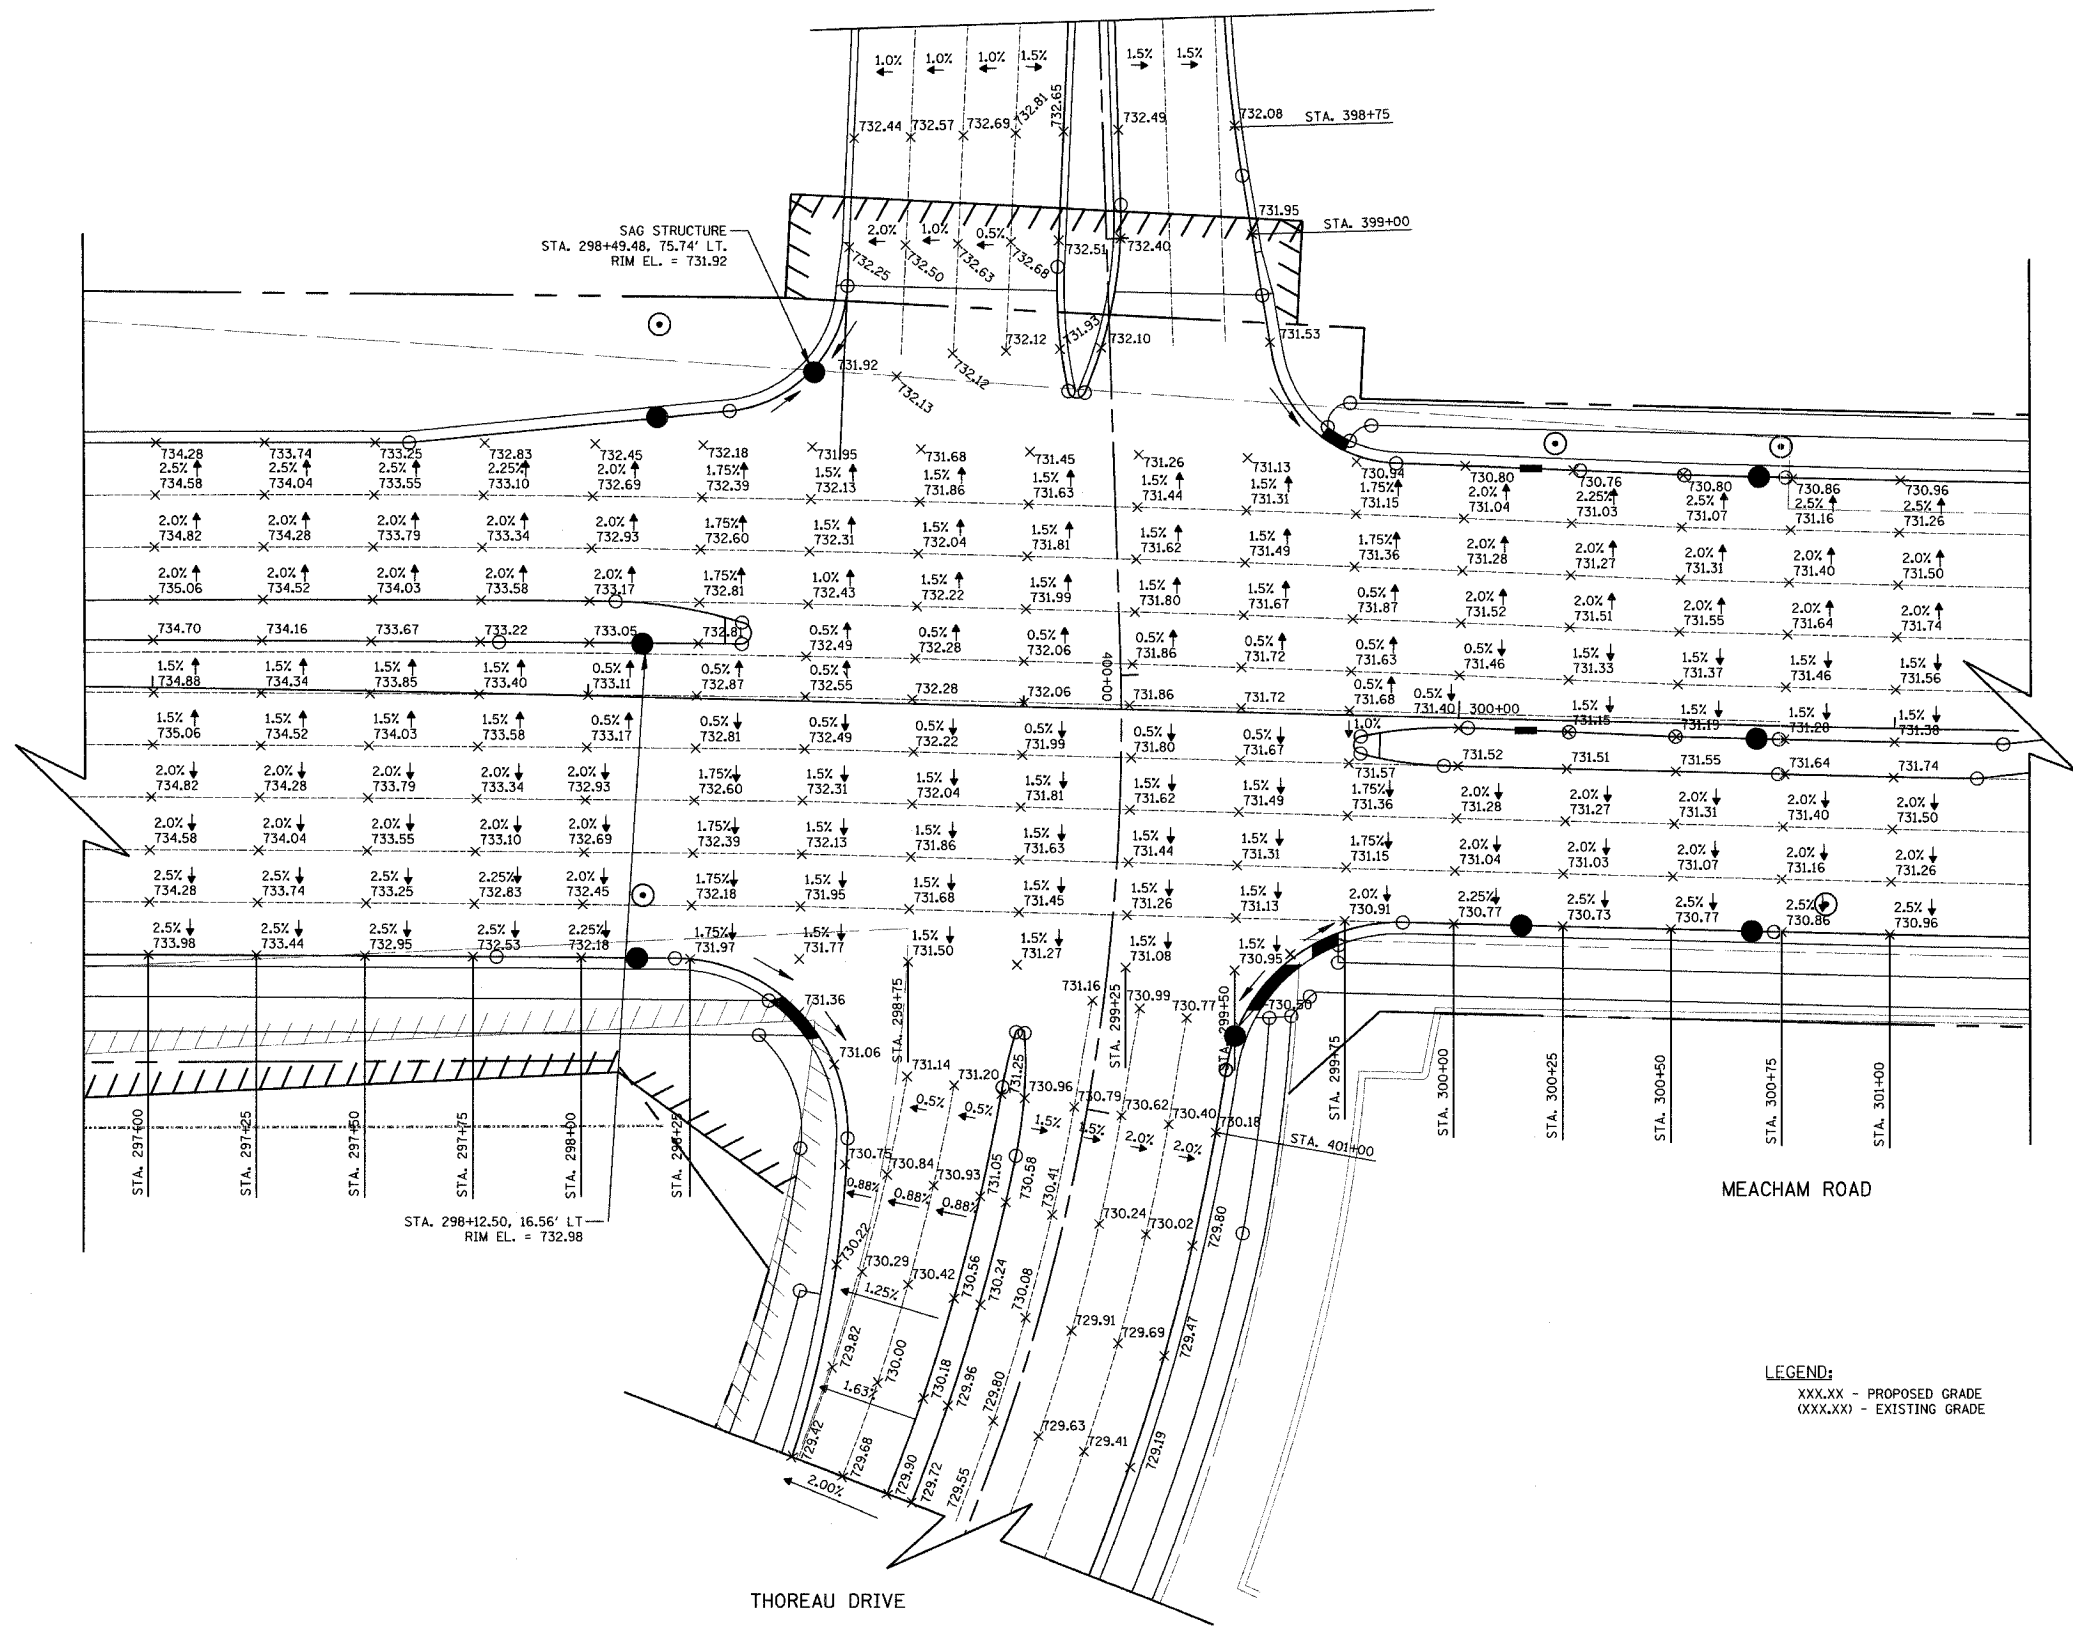

SOUTH MOTOROLA ENTRANCE
MATCH LINE STA. 398+50

LEGEND:
XXX.XX - PROPOSED GRADE
OXX.XX - EXISTING GRADE

REVISIONS	
NAME	DATE

ILLINOIS DEPARTMENT OF TRANSPORTATION
MEACHAM ROAD/THOREAU DRIVE
INTERSECTION GRADING PLANS



DATE 12/20/04

DESIGNED BY KRY
CHECKED BY RRM