


F.A.U. RTE.	SECTION	COUNTY	TOTAL SHEETS	SHEET NO.
2585 00-00068-01-WR		COOK	145	54
STA. 302+75		TO STA. 306+00		
FED. ROAD DIST. NO.	ILLINOIS FED. AID PROJECT			
CONTRACT NUMBER 83785				


NORTH MOTOROLA ENTRANCE

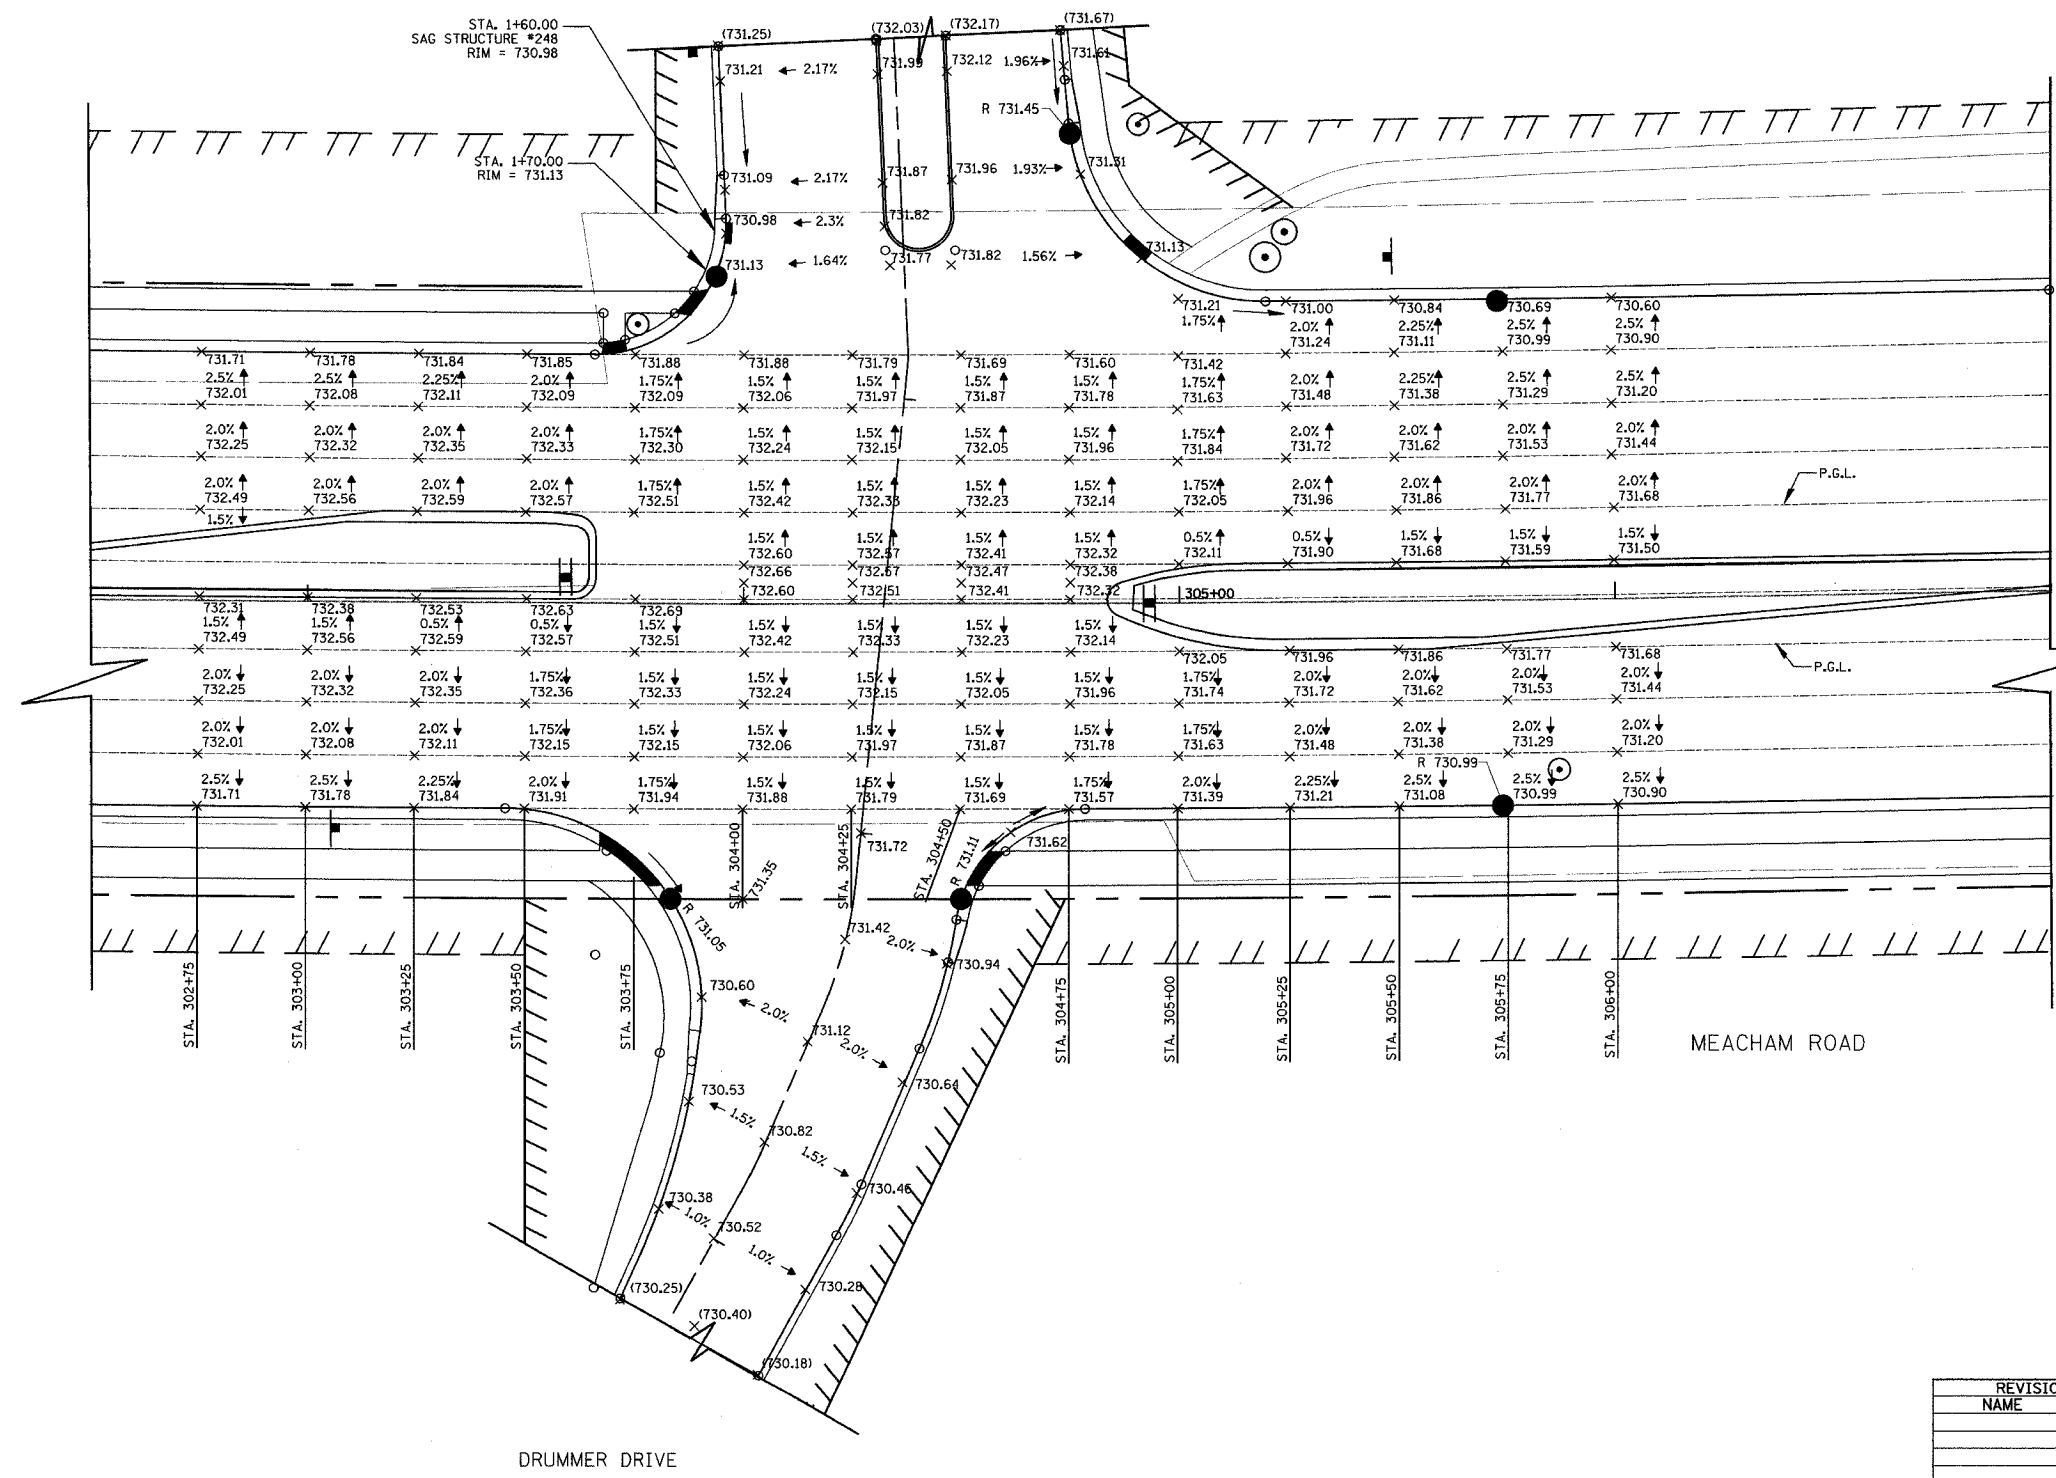

LEGEND:
 XXX.XX - PROPOSED GRADE
 (XXX.XX) - EXISTING GRADE

REVISIONS	
NAME	DATE

ILLINOIS DEPARTMENT OF TRANSPORTATION
 MEACHAM ROAD/DRUMMER DRIVE
 INTERSECTION GRADING PLANS

 

DESIGNED BY KRY
 CHECKED BY RRM

DATE 12/20/04