



PLAN	SURVEYED	DATE
	PLOTTED	BY
	ALIGNED	CHECKED
	REVISION	NO.
	NOTE BOOK	NO.
	CADD FILE NAME	

PROFILE	SURVEYED	DATE
	PLOTTED	BY
	ALIGNED	CHECKED
	REVISION	NO.
	NOTE BOOK	NO.
	CADD FILE NAME	

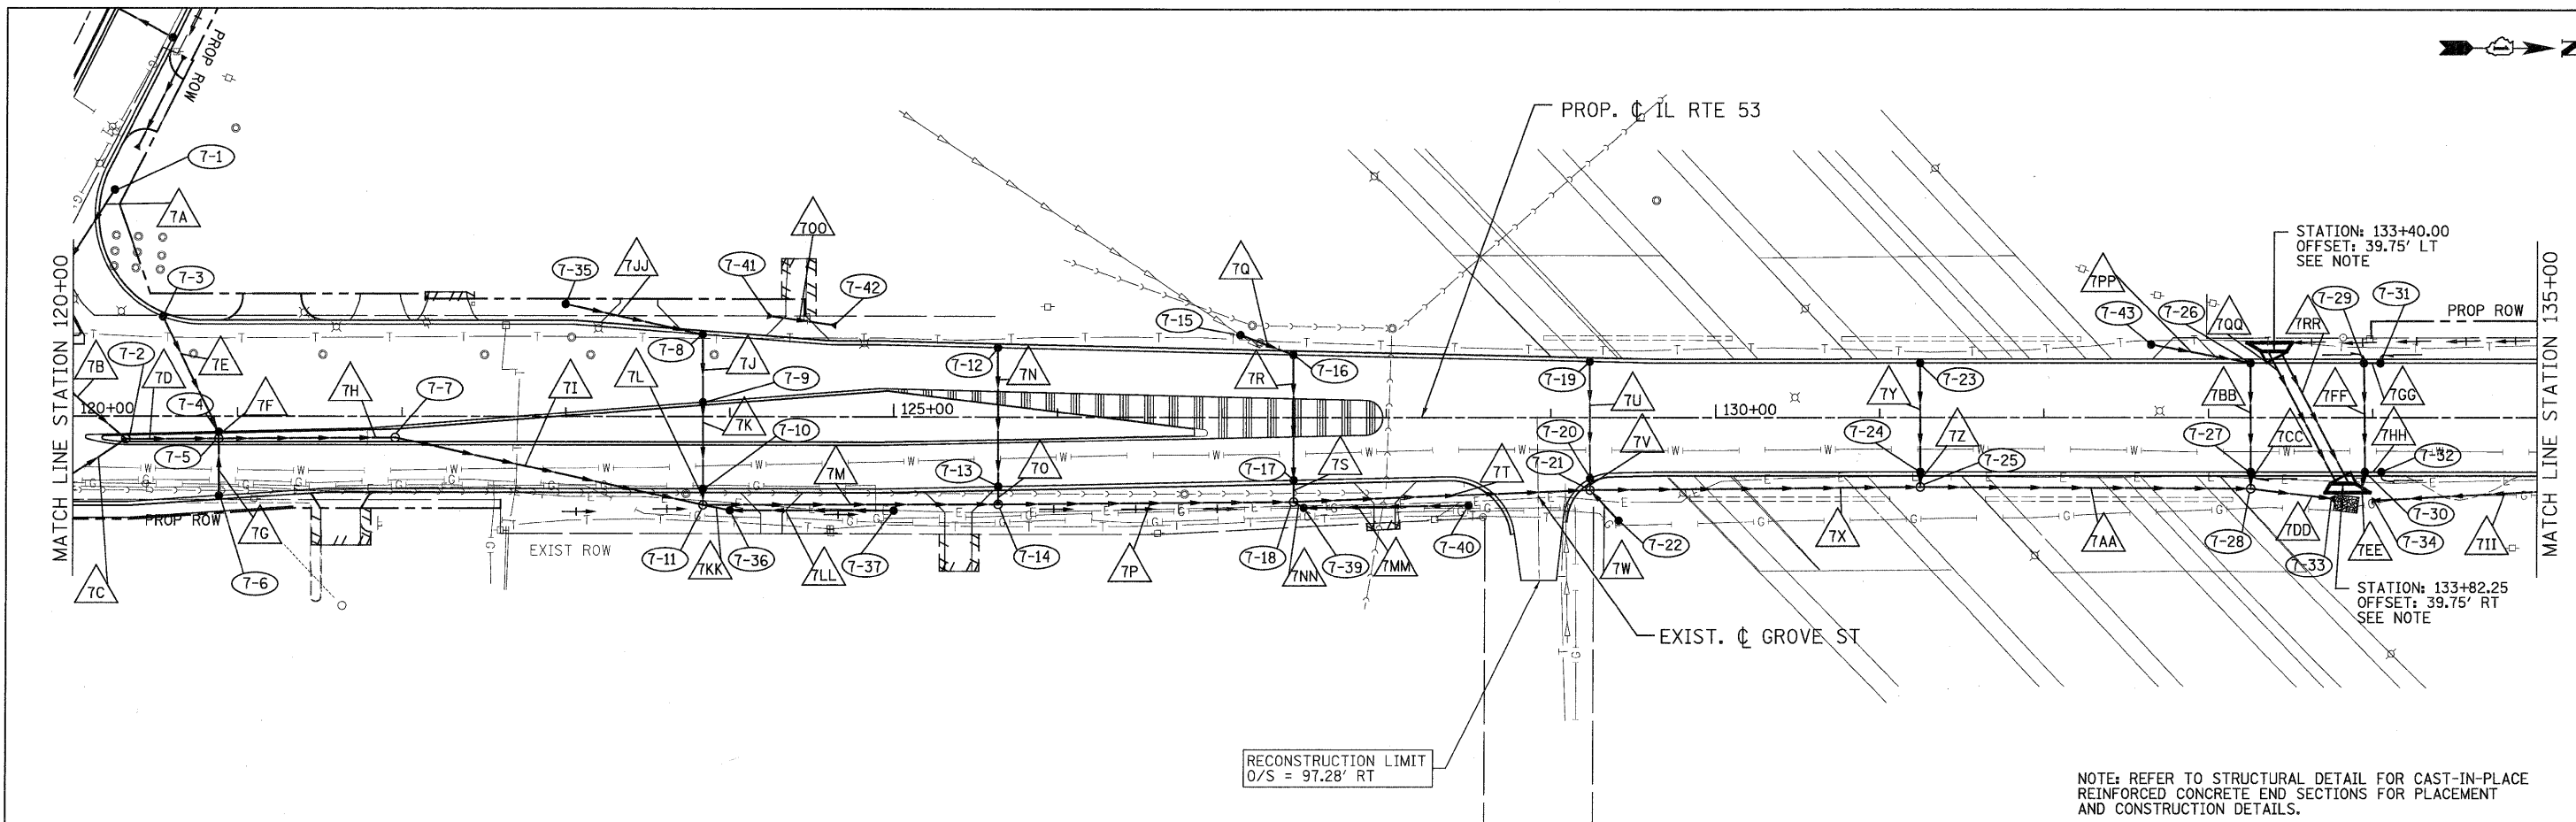

NOTE: REFER TO STRUCTURAL DETAIL FOR CAST-IN-PLACE REINFORCED CONCRETE END SECTIONS FOR PLACEMENT AND CONSTRUCTION DETAILS.

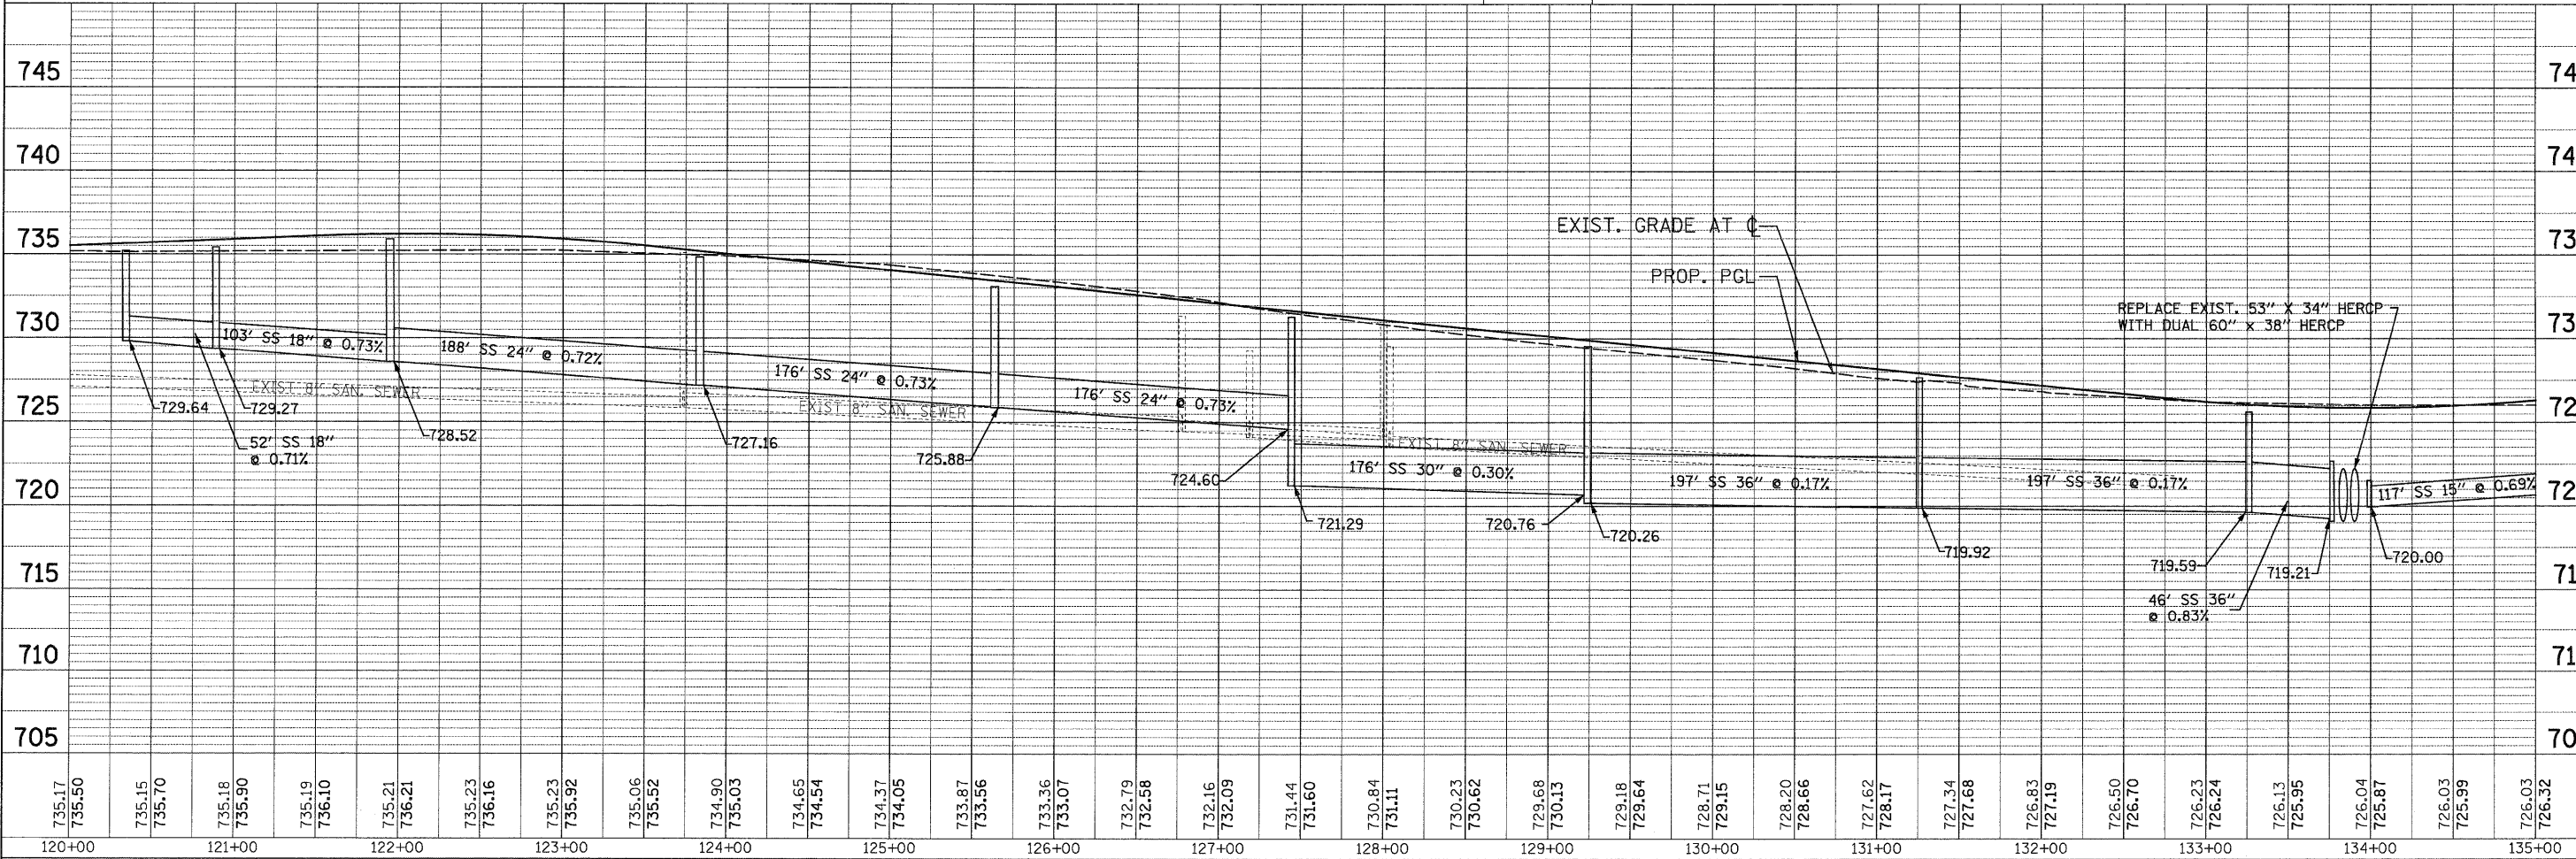


735.17 735.50	735.15 735.70	735.18 735.90	735.19 736.10	735.21 736.21	735.23 736.16	735.23 735.92	735.06 735.52	734.90 735.03	734.65 734.54	734.37 734.05	733.87 733.56	733.36 733.07	732.79 732.58	732.16 732.09	731.44 731.60	730.84 731.11	730.23 730.62	729.68 730.13	729.18 729.64	728.71 729.15	728.20 728.66	727.62 728.17	727.34 727.68	726.83 727.19	726.50 726.70	726.23 726.24	726.13 726.95	726.04 726.87	726.03 726.99	726.03 726.52	
120+00	121+00	122+00	123+00	124+00	125+00	126+00	127+00	128+00	129+00	130+00	131+00	132+00	133+00	134+00	135+00																

PATRICK ENGINEERING INC.
4970 VARSITY DRIVE
LISLE, IL 60532
patrickengineering.com

USER NAME = ckersten@lisle.ri
PLOT CONFIG = PDFtoGray_Large.plt
PLOT SCALE = 1:50
PLOT DATE = 12/3/2010 1:05:39 PM

DESIGNED - D.DOERFLER
DRAWN - D.DOERFLER
CHECKED - A.JAMES
DATE - 12/3/2010

REVISED -
REVISED -
REVISED -
REVISED -

 

ILLINOIS ROUTE 53
DRAINAGE AND UTILITIES PLAN AND PROFILE

SCALE: 1"=50'
SHEET NO. DRA-15 OF 36
STA. TO STA.

F.A.U. RTE. 2578	SECTION 532B	COUNTY	TOTAL SHEETS 781	SHEET NO. 270
FED. ROAD DIST. NO.		ILLINOIS FED. AID PROJECT		CONTRACT NO. 60477

G:\1017\9356_A0_IL53\Drawings\CADD Sheets\019139797-sht-dra-n_270.dgn