


- NOTES:**
1. ALL DIMENSIONS ARE TO THE EDGE OF PAVEMENT UNLESS OTHERWISE NOTED.
 2. FOR THE PROPOSED RIGHT-OF-WAY LIMITS SEE RIGHT-OF-WAY PLANS.
 3. F/G = FACE OF GUARDRAIL

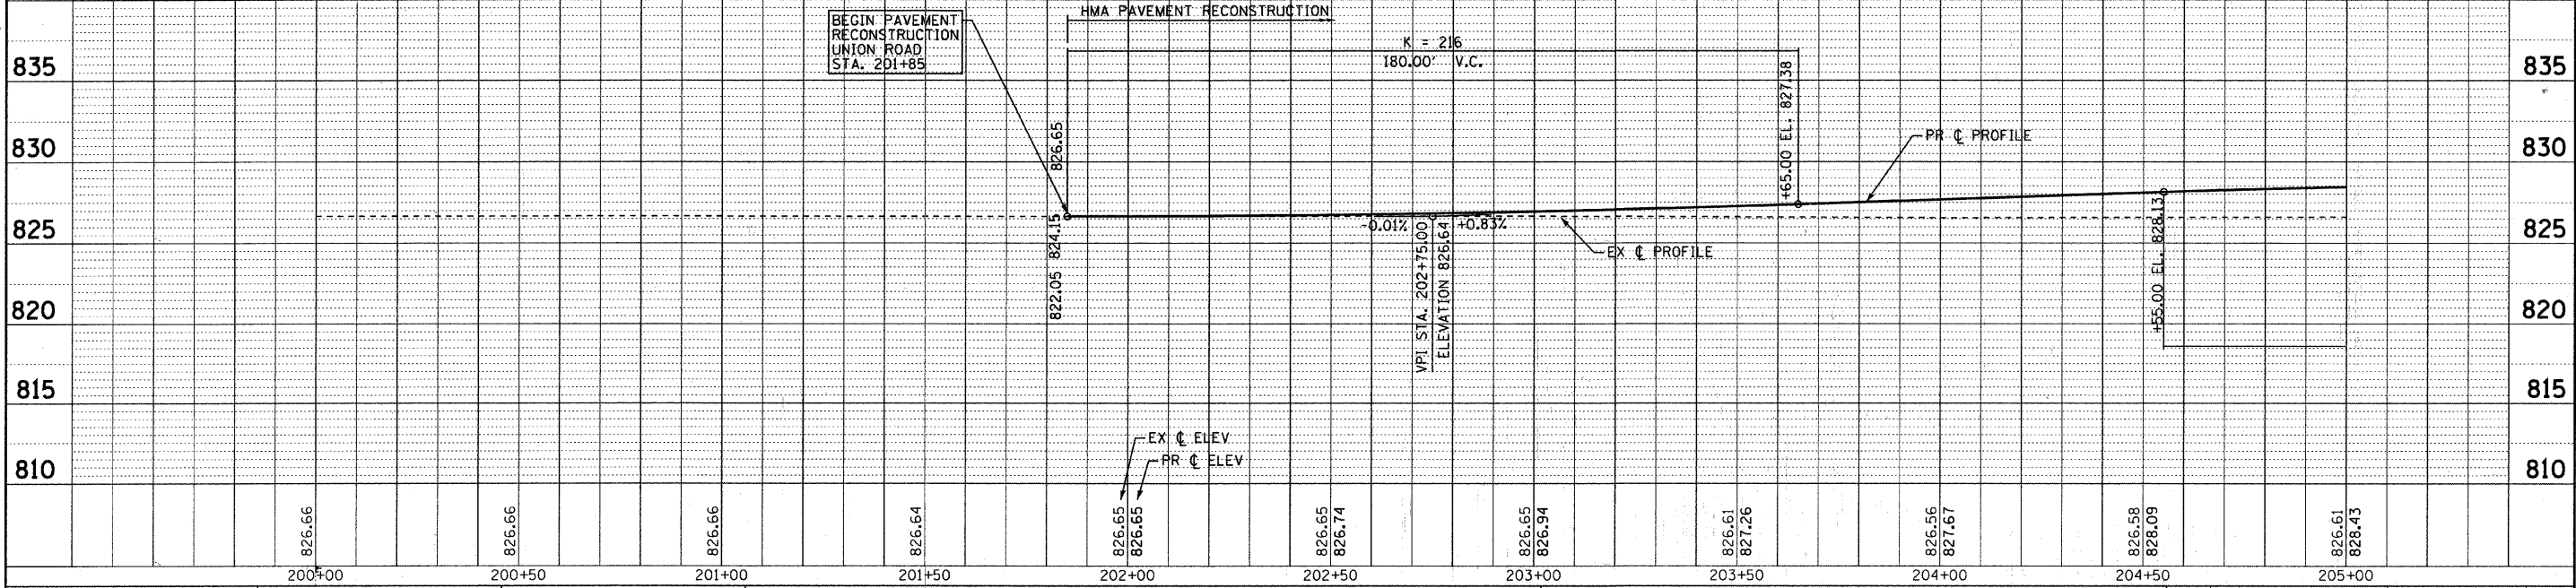

COPYRIGHT © 2010 BY BAXTER & WOODMAN, INC.
 STATE OF ILLINOIS - PROFESSIONAL DESIGN FIRM
 5855 S. W. 11TH ST., SUITE 200, MOKENS, IL 60450
 815-462-1100 FAX 815-462-1101
 www.baxterandwoodman.com



DESIGNED - CAC	REVISED - PER IDOT 10-08-10
DRAWN - BCD	REVISED -
CHECKED - MDW	REVISED -
DATE - 08/20/10	FILE - 070630-PH2-UNION-PP1.shp

MCHENRY COUNTY DIVISION OF TRANSPORTATION
UNION ROAD BRIDGE OVER
SOUTH BRANCH OF KISHWAUKEE RIVER

PLAN AND PROFILE
 SCALE: H: 1"=20' V: 1"=5'
 STA. 200+20 TO STA. 205+00

F.A.S. RTE. 0034	SECTION 06-00320-02-BR	COUNTY MCHENRY	TOTAL SHEETS 65	SHEET NO. 14
JOB NO. C-91-140-11			ILLINOIS FED. AID PROJECT BR5-0034(107)	