
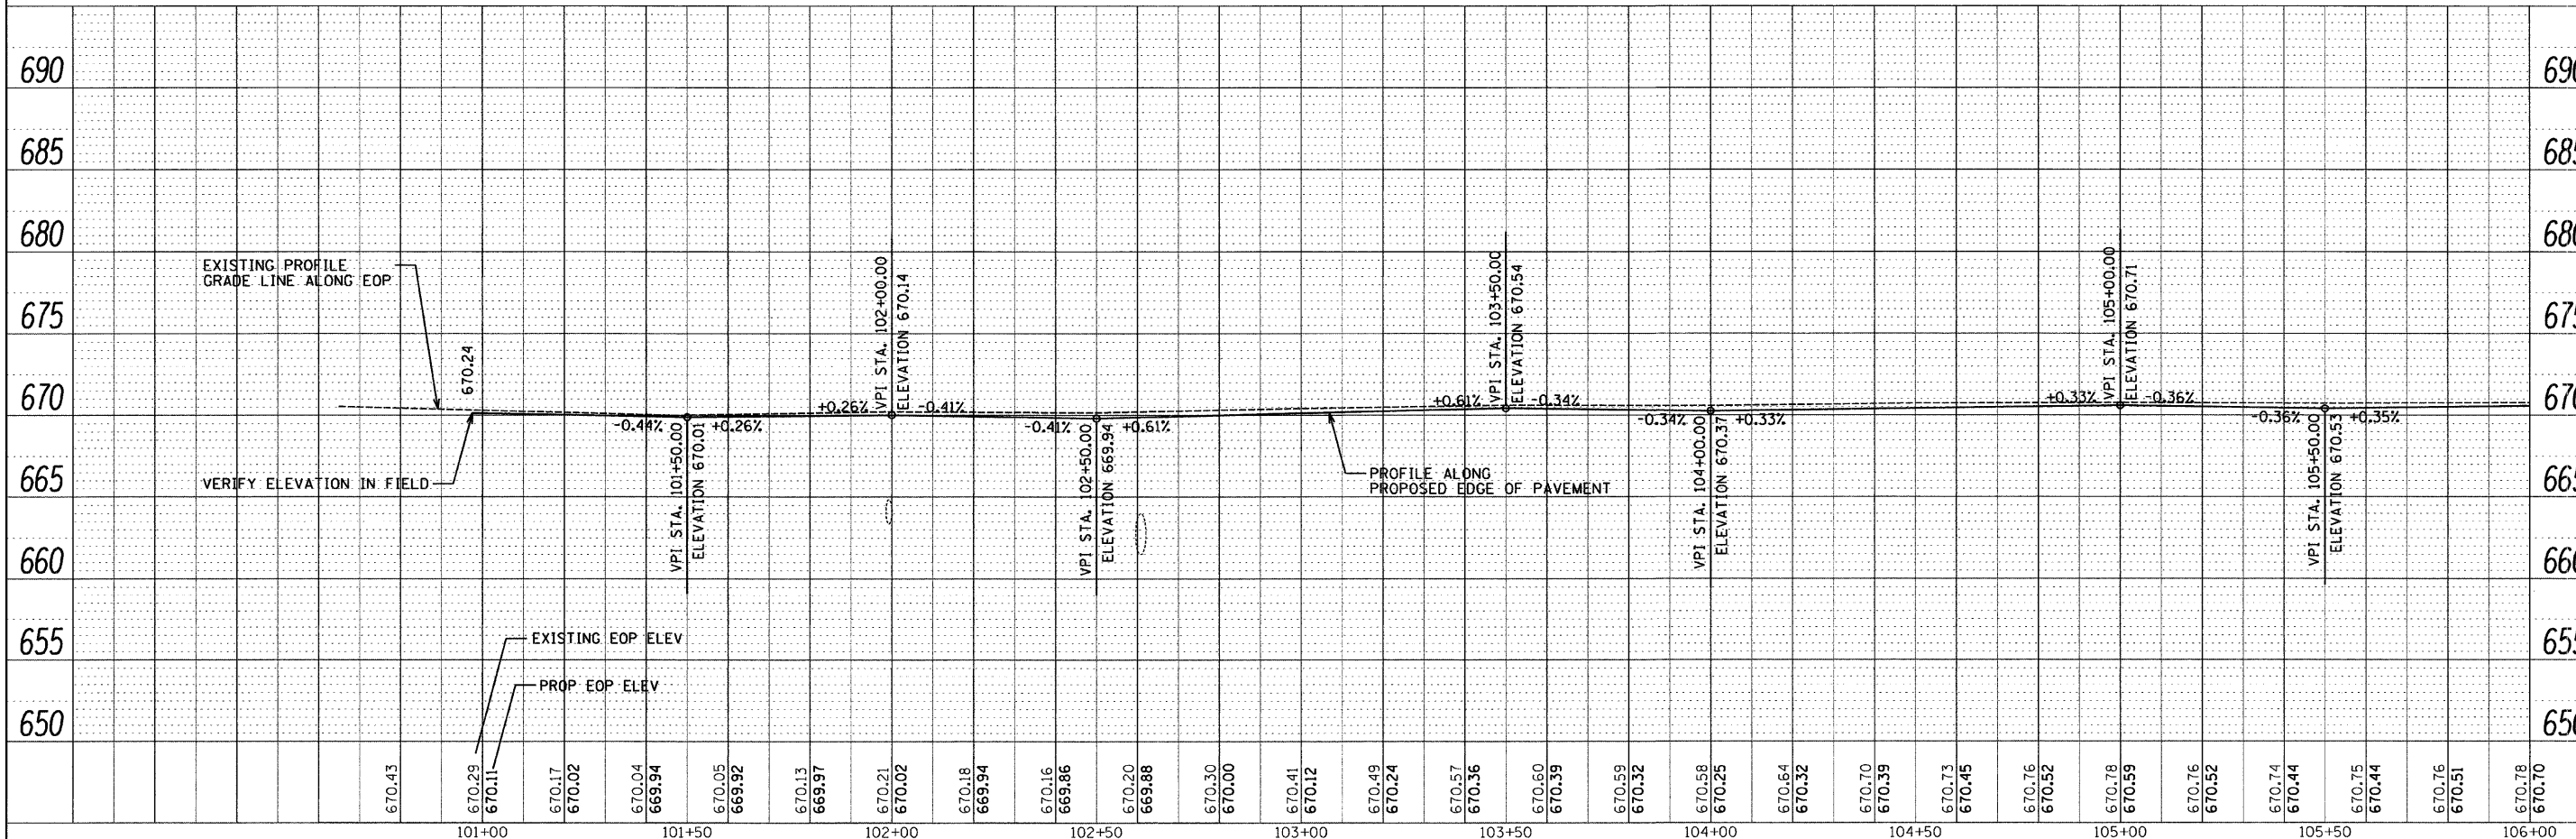


PLAN	REVISIONS	DATE
NO.		
BY		
DATE		
NOTE BOOK		
NO.		
ALIGNED		
CHECKED		
FILED		
CADD FILE NAME		

PROFILE	REVISIONS	DATE
NO.		
BY		
DATE		
NOTE BOOK		
NO.		
GRADES CHECKED		
STRUCTURE NOTATIONS CHKD		

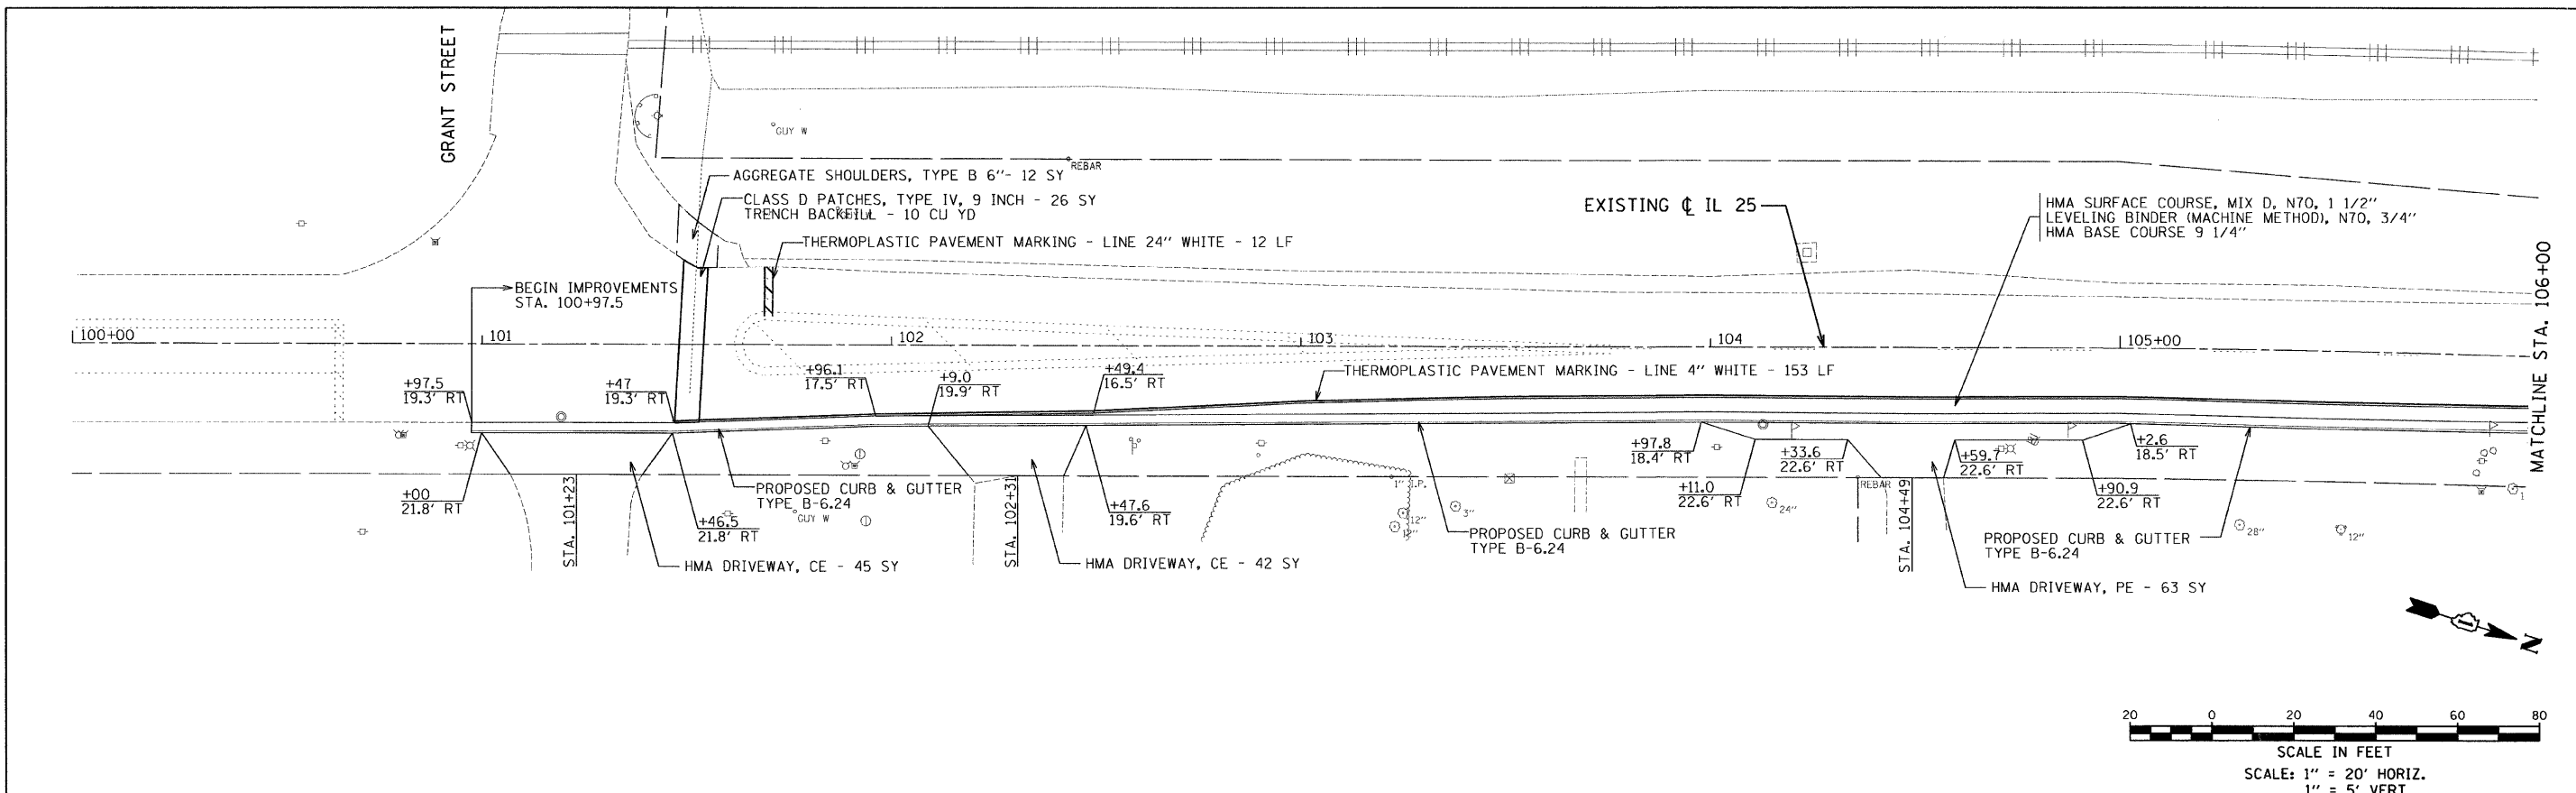

FILE NAME =	USER NAME = .USER.	DESIGNED - EAF	REVISED -	<b>STATE OF ILLINOIS DEPARTMENT OF TRANSPORTATION</b>	<b>IL 25 (RIVER STREET) PLAN AND PROFILE</b>	F.A.U. RTE. 2503	SECTION TWP-1-T	COUNTY KANE	TOTAL SHEETS 43	SHEET NO. 6		
#FILE#	PLOT SCALE = 20.0003' / IN.	DRAWN - EAF	REVISED -			SCALE:	SHEET NO. 1 OF 3 SHEETS	STA. 100+00	TO STA. 106+00	CONTRACT NO. 60K07		
	PLOT DATE = 2/10/2011	CHECKED - RS	REVISED -			ILLINOIS FED. AID PROJECT						
		DATE - 02-14-2011	REVISED -									