


STATE OF ILLINOIS
DEPARTMENT OF TRANSPORTATION

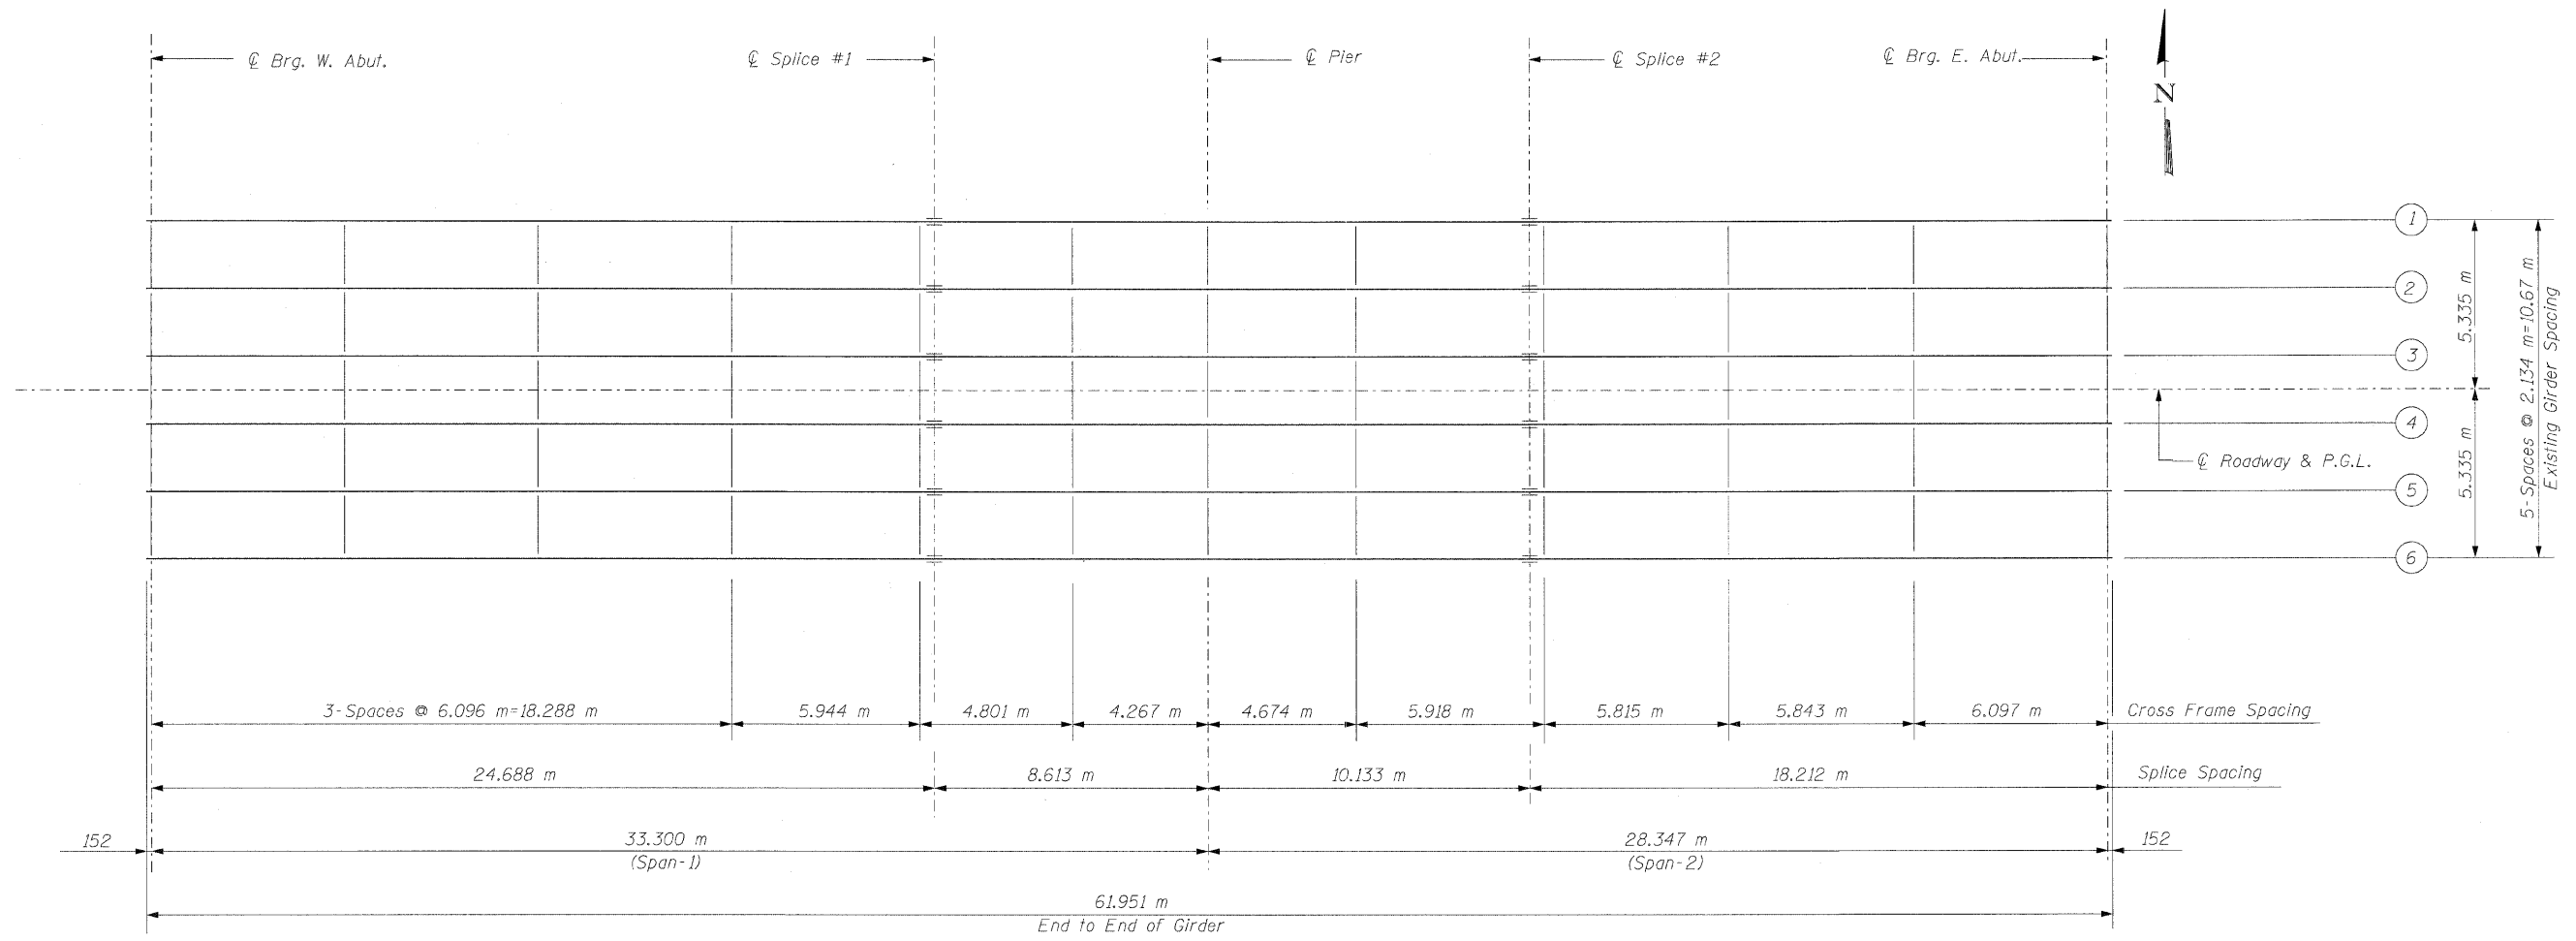

FRAMING PLAN

EXISTING FRAMING PLAN
STRUCTURE NO. 016-2034

DESIGNED -	EKM
CHECKED -	SCD
DRAWN -	RD
CHECKED -	EKM

Ciorba Group, Inc.
CONSULTING ENGINEERS
5507 North Cumberland Avenue, Suite 402 Chicago, Illinois 60656
Tel. 773.775.4009 Fax 773.775.4014 Email chicago@ciorba.com

SHEET NO. S-14 S-26 SHEETS	F.A.I. RTE.	SECTION	COUNTY	TOTAL SHEETS	SHEET NO.
	57	1818.3B-R	COOK	58	38
			CONTRACT NO. 60862		
FED. ROAD DIST. NO.		ILLINOIS	FED. AID PROJECT		

1/16/2009

\\p1\p1\3153\125\h\design\structural\wood\3153-02-FS-14.DGN