


EXISTING CONDITIONS & PROPOSED PLAN

BM PN 79 ELEV. 919.66
 SQUARE CUT @ TOP OF N.E. BRIDGE WALL
 STA. 187+03.05, 18.47' LT.

BM PN 185 ELEV. 919.57
 SQUARE CUT @ TOP OF S.W. BRIDGE WALL
 STA. 184+59.40, 18.31' RT.

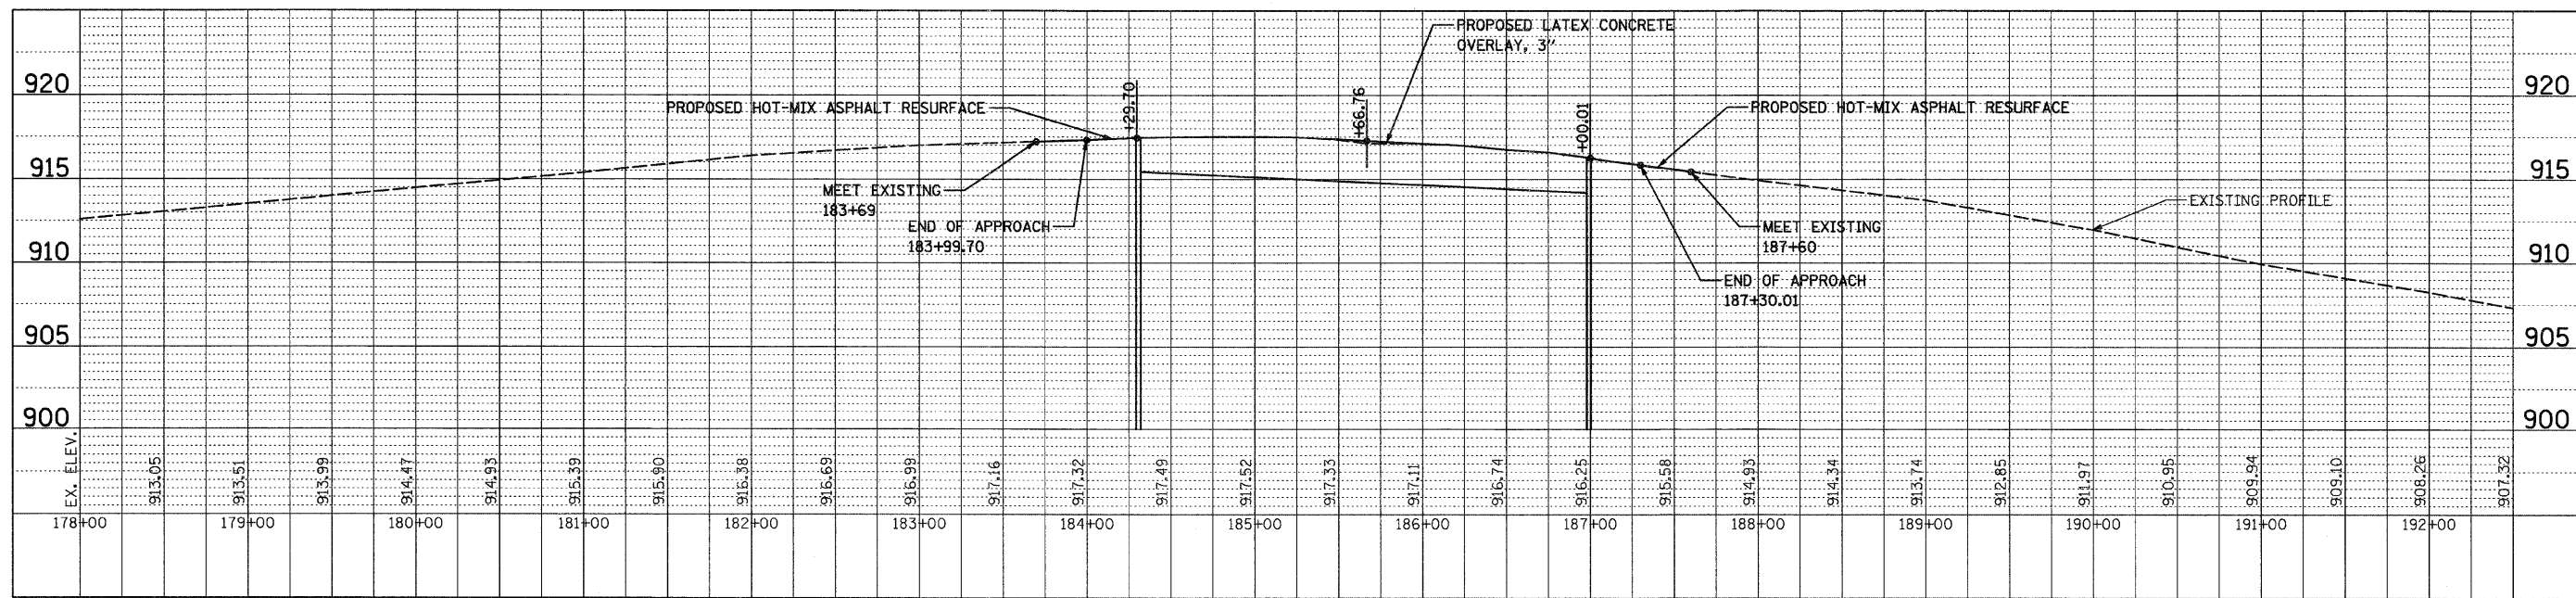

FILE NAME = 60072 pp.dgn
 PLOT DATE = 1/15/2009

CHRISTIAN-ROGE & ASSOCIATES, INC.
 ENGINEERS-PLANNERS-SURVEYORS
 211 WEST WACKER DRIVE
 CHICAGO, ILLINOIS 60606
 PHONE: (312)372-2023 FAX: (312)372-5274

DESIGNED - S.J.P.	REVISED -
DRAWN - A.Y.	REVISED -
CHECKED - E.J.M.	REVISED -
DATE - JANUARY 15, 2009	REVISED -

STATE OF ILLINOIS
 DEPARTMENT OF TRANSPORTATION

EXISTING CONDITIONS AND PROPOSED PLAN AND PROFILE
 IL 72

SCALE: 1" = 50' SHEET NO. 1 OF 1 SHEETS STA. 179+00 TO STA. 194+00

F.A.P. RTE. 341	SECTION N-4-C-1	COUNTY KANE	TOTAL SHEETS 32	SHEET NO. 6
CONTRACT NO. 60D72				
FED. ROAD DIST. NO. 1 ILLINOIS FED. AID PROJECT				