





WILL COUNTY

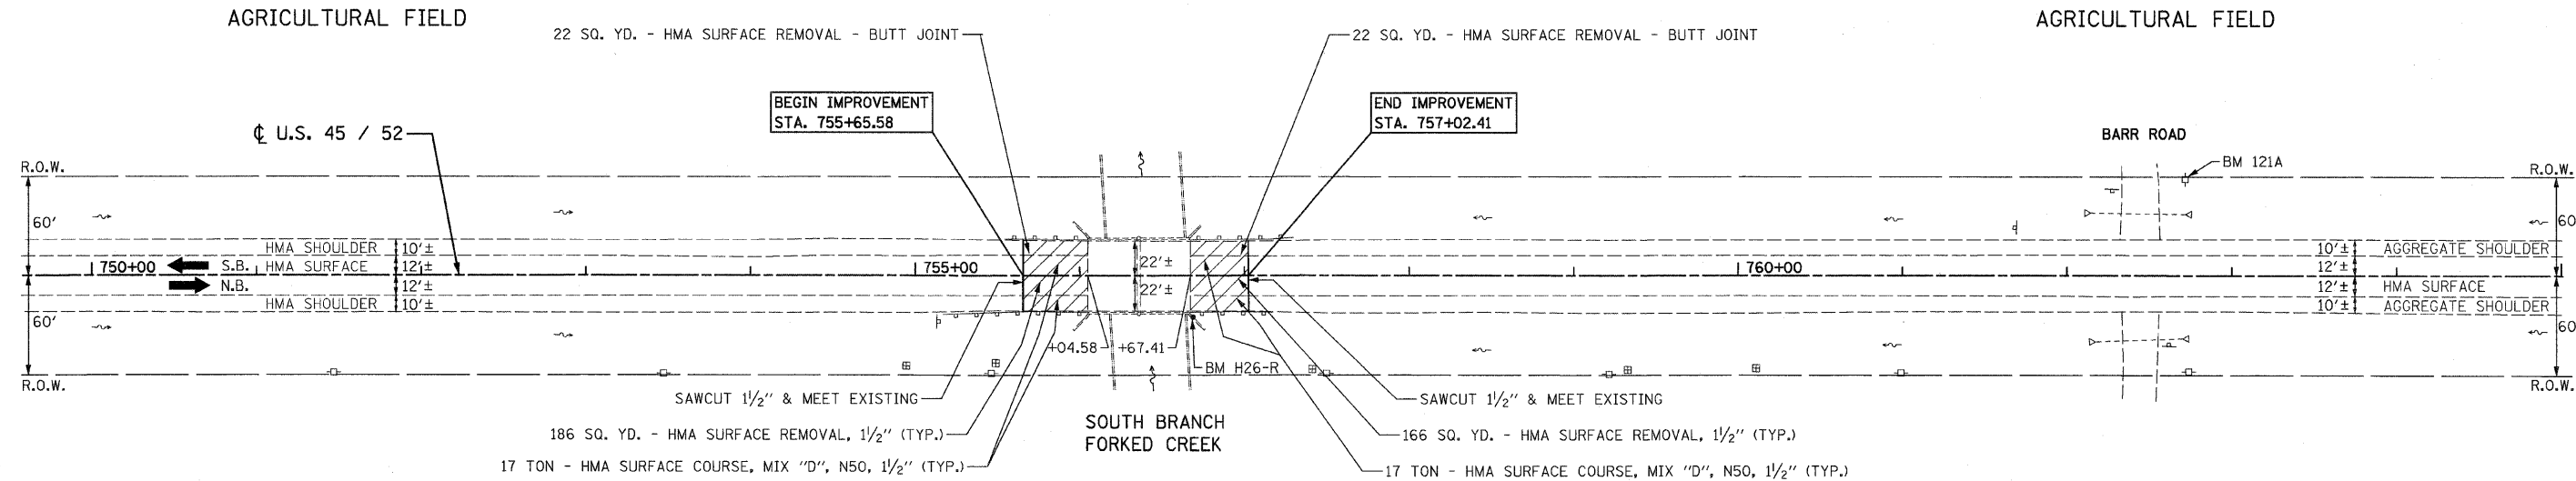

EXISTING CONDITIONS & PROPOSED PLAN

BM 121A	ELEV. 690.072
RAILROAD SPIKE IN POWER POLE	
STA. 762+71.70, 58.50' LT.	
BM H26-R	ELEV. 687.692
BRONZE TABLET STAMPED	
"RESET 1968" ON N.E. WINGWALL	
STA. 756+68.66, 24.93' RT	

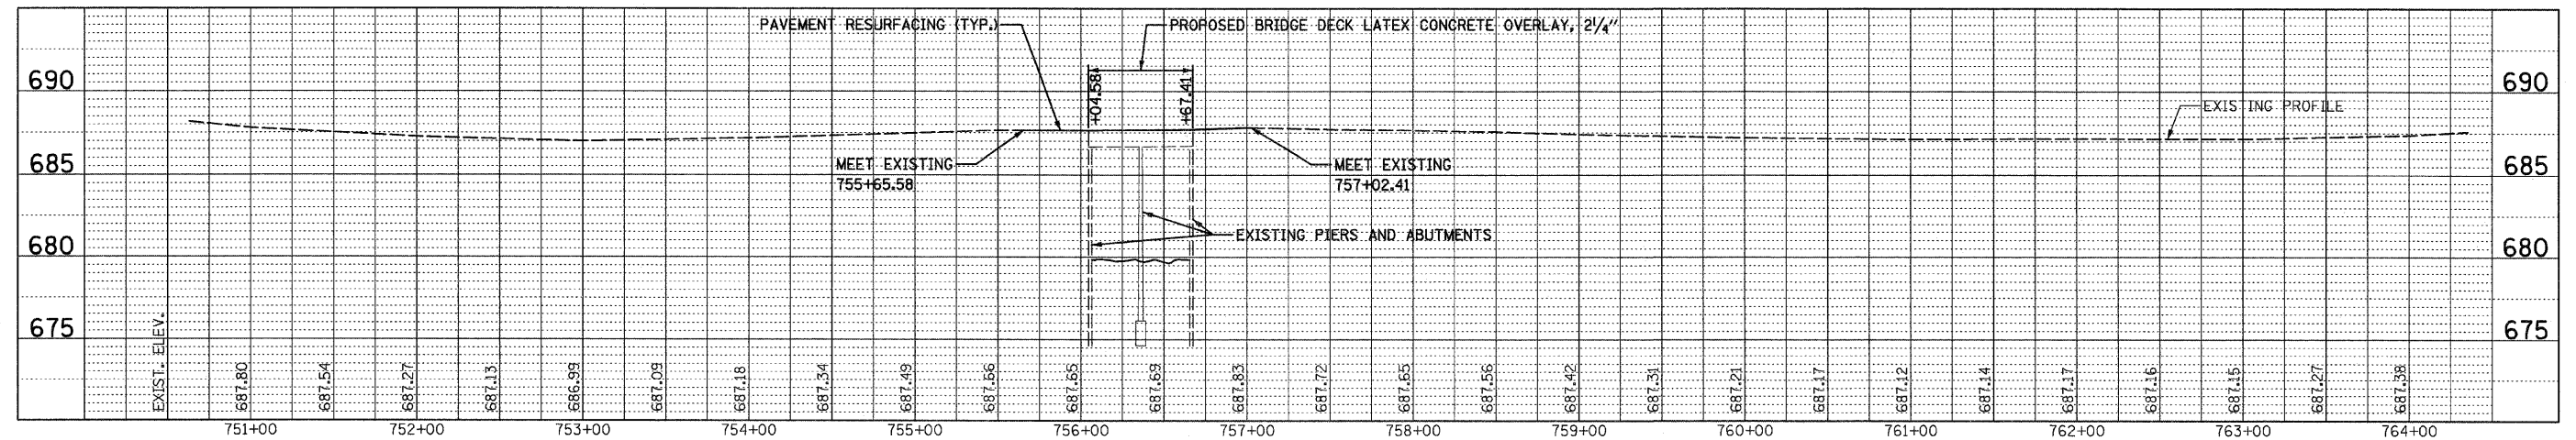

FILE NAME = 60079 pp.dgn
PLOT DATE = 1/12/2009

CHRISTIAN-ROGE & ASSOCIATES, INC.
ENGINEERS-PLANNERS-SURVEYORS
211 WEST WACKER DRIVE
CHICAGO, ILLINOIS 60606
PHONE: (312)372-2023 FAX: (312)372-5274

DESIGNED - S.J.P.	REVISED -
DRAWN - A.C.S.	REVISED -
CHECKED - E.J.M.	REVISED -
DATE - JANUARY 12, 2009	REVISED -

STATE OF ILLINOIS
DEPARTMENT OF TRANSPORTATION

EXISTING CONDITIONS AND PROPOSED PLAN AND PROFILE
U.S. 45 / 52

SCALE: 1" = 50' SHEET NO. 1 OF 1 SHEETS STA. 750+00 TO STA. 764+00

F.A.P. RTE.	SECTION	COUNTY	TOTAL SHEETS	SHEET NO.
330	17 B-2-I-1	WILL	21	6
FED. ROAD DIST. NO. 1 ILLINOIS FED. AID PROJECT				

CONTRACT NO. 60D79