



PLAN	DATE
BY	
NO.	
DATE	
BY	
NO.	
DATE	
BY	
NO.	
DATE	
BY	
NO.	
DATE	

PROFILE	DATE
BY	
NO.	
DATE	
BY	
NO.	
DATE	
BY	
NO.	
DATE	
BY	
NO.	
DATE	

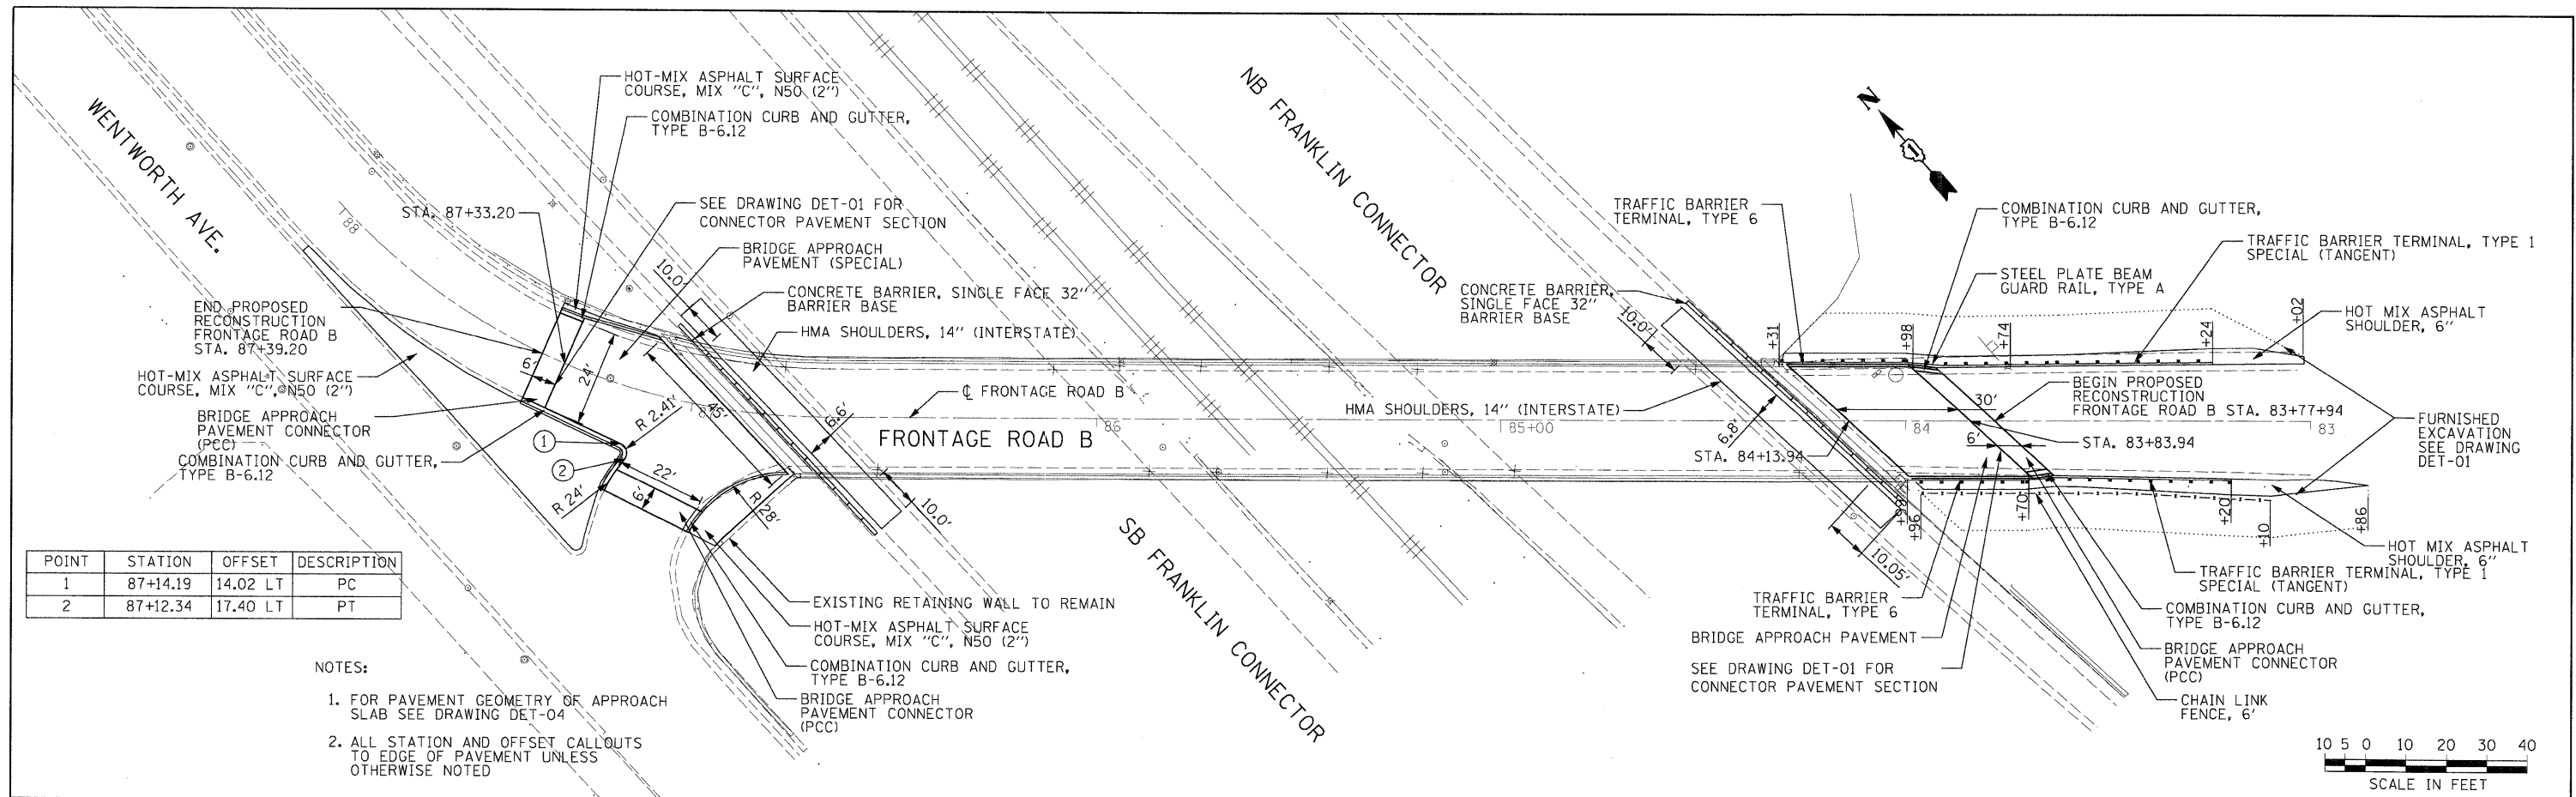

POINT	STATION	OFFSET	DESCRIPTION
1	87+14.19	14.02 LT	PC
2	87+12.34	17.40 LT	PT

- NOTES:
1. FOR PAVEMENT GEOMETRY OF APPROACH SLAB SEE DRAWING DET-04
 2. ALL STATION AND OFFSET CALLOUTS TO EDGE OF PAVEMENT UNLESS OTHERWISE NOTED

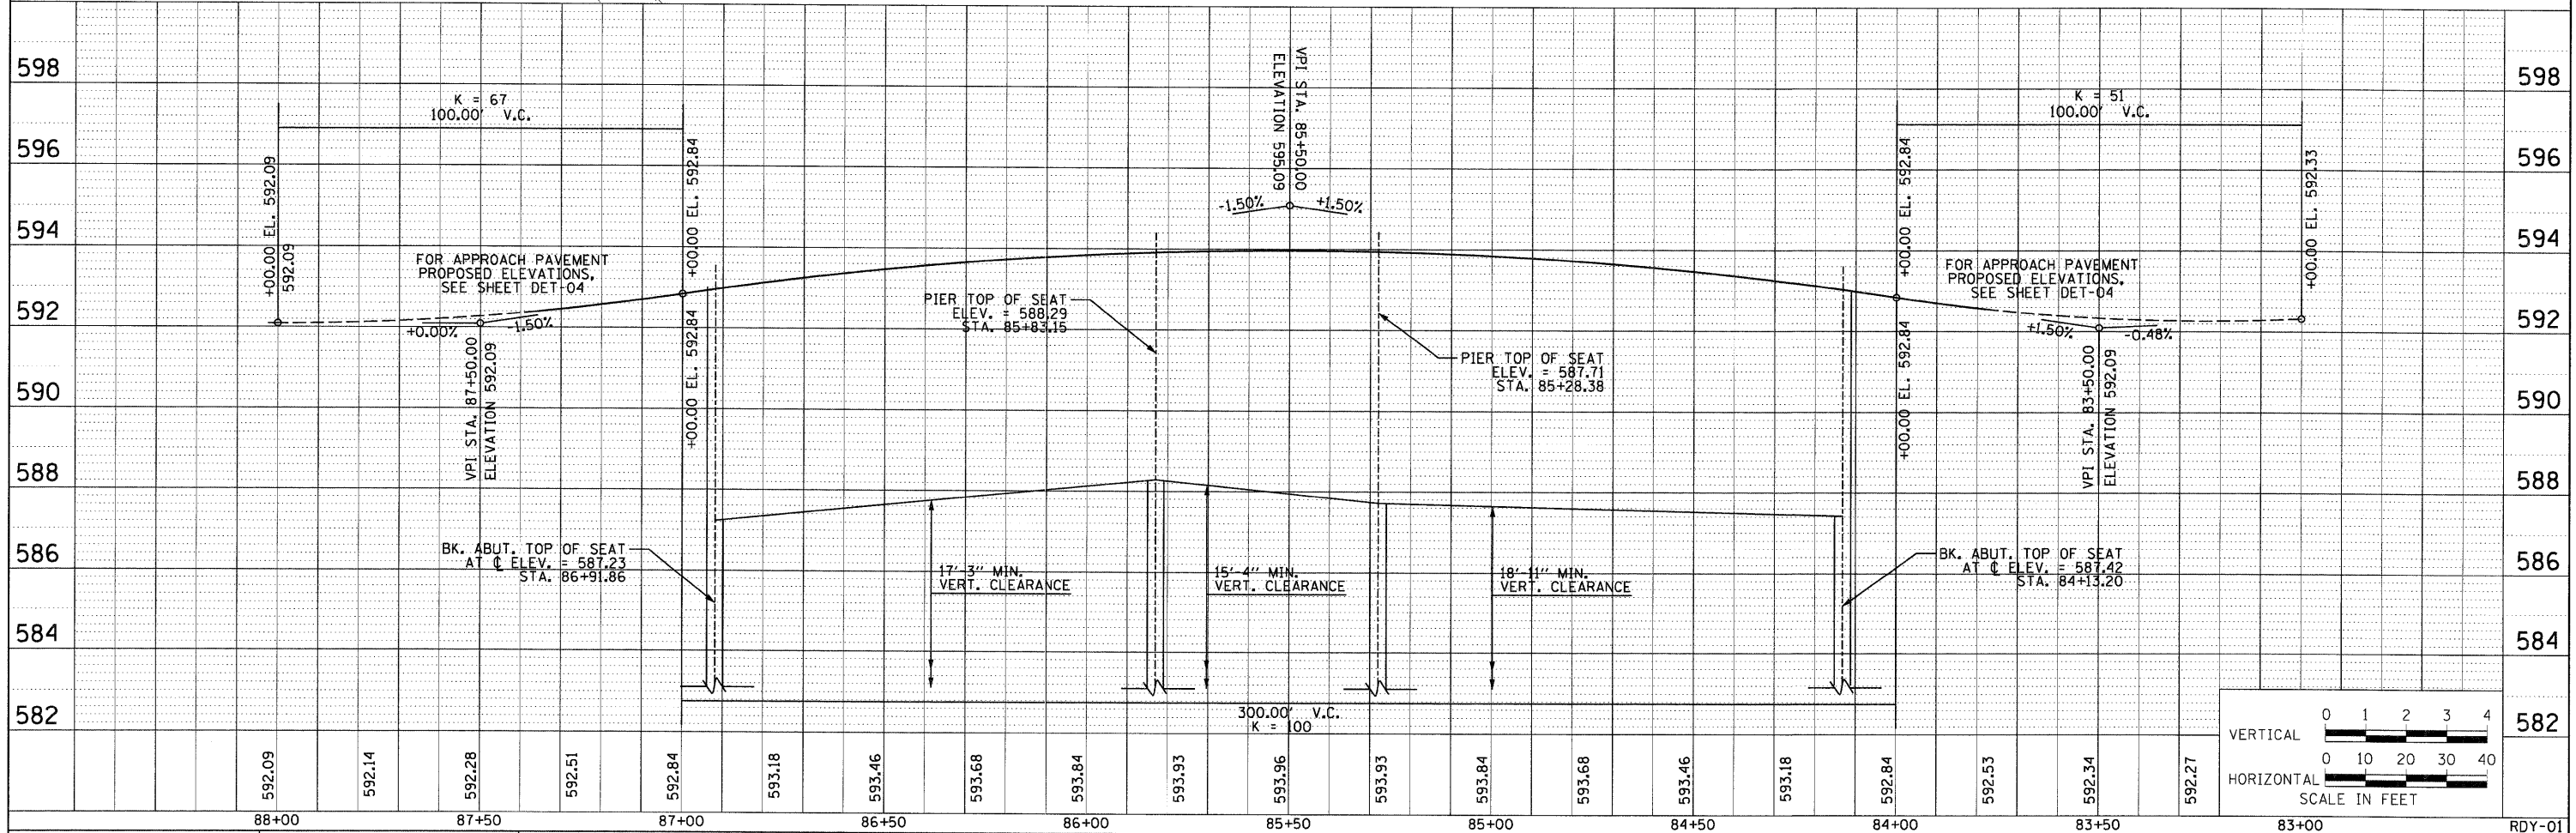

FILE NAME =	DESIGNED - MLM	REVISED -	F.A.P. 392 FRANKLIN CONNECTOR (AT 26th STREET AND AT I-55 FRONTAGE ROAD B)	F.A.P. RTE.	SECTION	COUNTY	TOTAL SHEETS	SHEET NO.
pr:\2008\c1\5800\cadd\Sheet\planpro_P-R.dgn	DRAWN - MLM	REVISED -	PROPOSED ROADWAY PLAN AND PROFILE - FRONTAGE ROAD B	392	1717.2-3B-R	COOK	114	13
JACOBS	CHECKED - PJM	REVISED -	SCALE: 1" = 20'	SHEET NO.	OF SHEETS	STA.	TO STA.	CONTRACT NO. 62197
PLT DATE = 1/12/2009	DATE - 01/13/09	REVISED -						ILLINOIS FED. AID PROJECT