



DECK PLAN

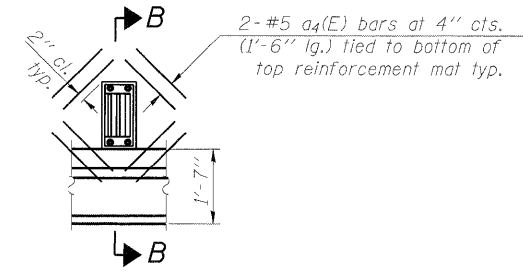


PLAN

Cut longitudinal reinforcement to clear drainage scuppers.

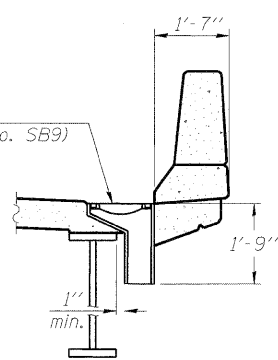

SECTION B-B

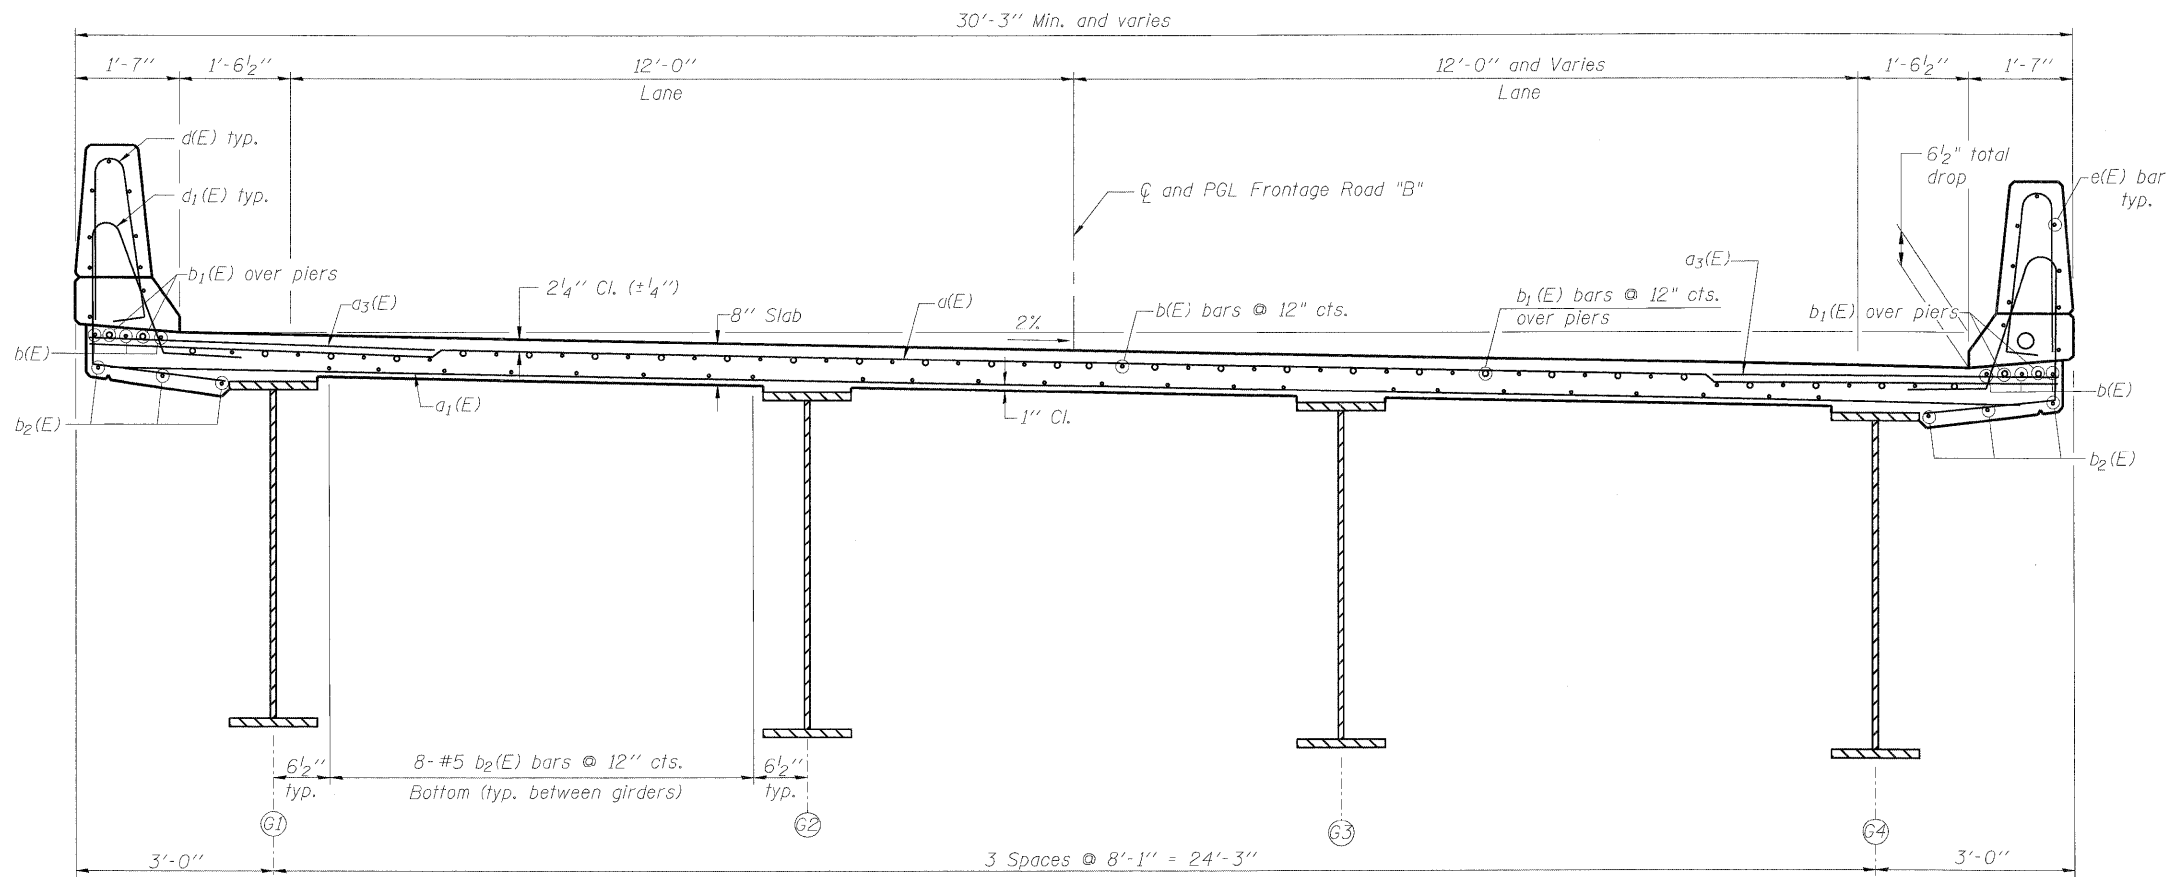

**CROSS SECTION
(LOOKING WEST)**

MINIMUM LAP LENGTHS
 #5 bar- 2'-2"
 #6 bar- 2'-7"

- NOTES:**
1. For Section A-A, see Sheet No. SB6.
 2. For parapet reinforcement details, see Sheet No. SB6.
 3. Bars indicated thus (31x8-#5) indicates 31 lines of bars with 8 lengths per line.
 4. Parapet not shown on plan view for clarity.
 5. For location of drainage scuppers, see Sheet No. SB7.

FILE NAME = 0161093-SB05.dgn 	DESIGNED - LSD	REVISIONS -	STATE OF ILLINOIS DEPARTMENT OF TRANSPORTATION	DECK PLAN & CROSS SECTION F.A.P. 392 FRANKLIN CONNECTOR (AT I-55 FRONTAGE ROAD B) STRUCTURE NO. 016-1093		F.A.P. RTE. 392	SECTION 1717-2-3B-R	COUNTY COOK	TOTAL SHEETS 114	SHEET NO. 83
	DRAWN - JUN	REVISIONS -		SCALE: NTS	SHEET NO. SB5 OF SB24 SHEETS	STA. 85+60.68	FED. ROAD DIST. NO. 7 ILLINOIS FED. AID PROJECT			
CHECKED - TNS	REVISIONS -					CONTRACT NO. 62197				
DATE - 1/13/09	REVISIONS -									