



MATCHLINE 57+75.00 (MAPLE ST.)

F.A.P. RTE.	SECTION	COUNTY	TOTAL SHEETS	SHEET NO.
681	(115)RS-1	LIVINGSTON	279	61
STA. 173+00	TO STA. 178+00			
FED. ROAD DIST. NO.	ILLINOIS FED. AID PROJECT		CONTRACT NO. 66375	

 

STA. 173+00 MATCHLINE

STA. 178+00 MATCHLINE

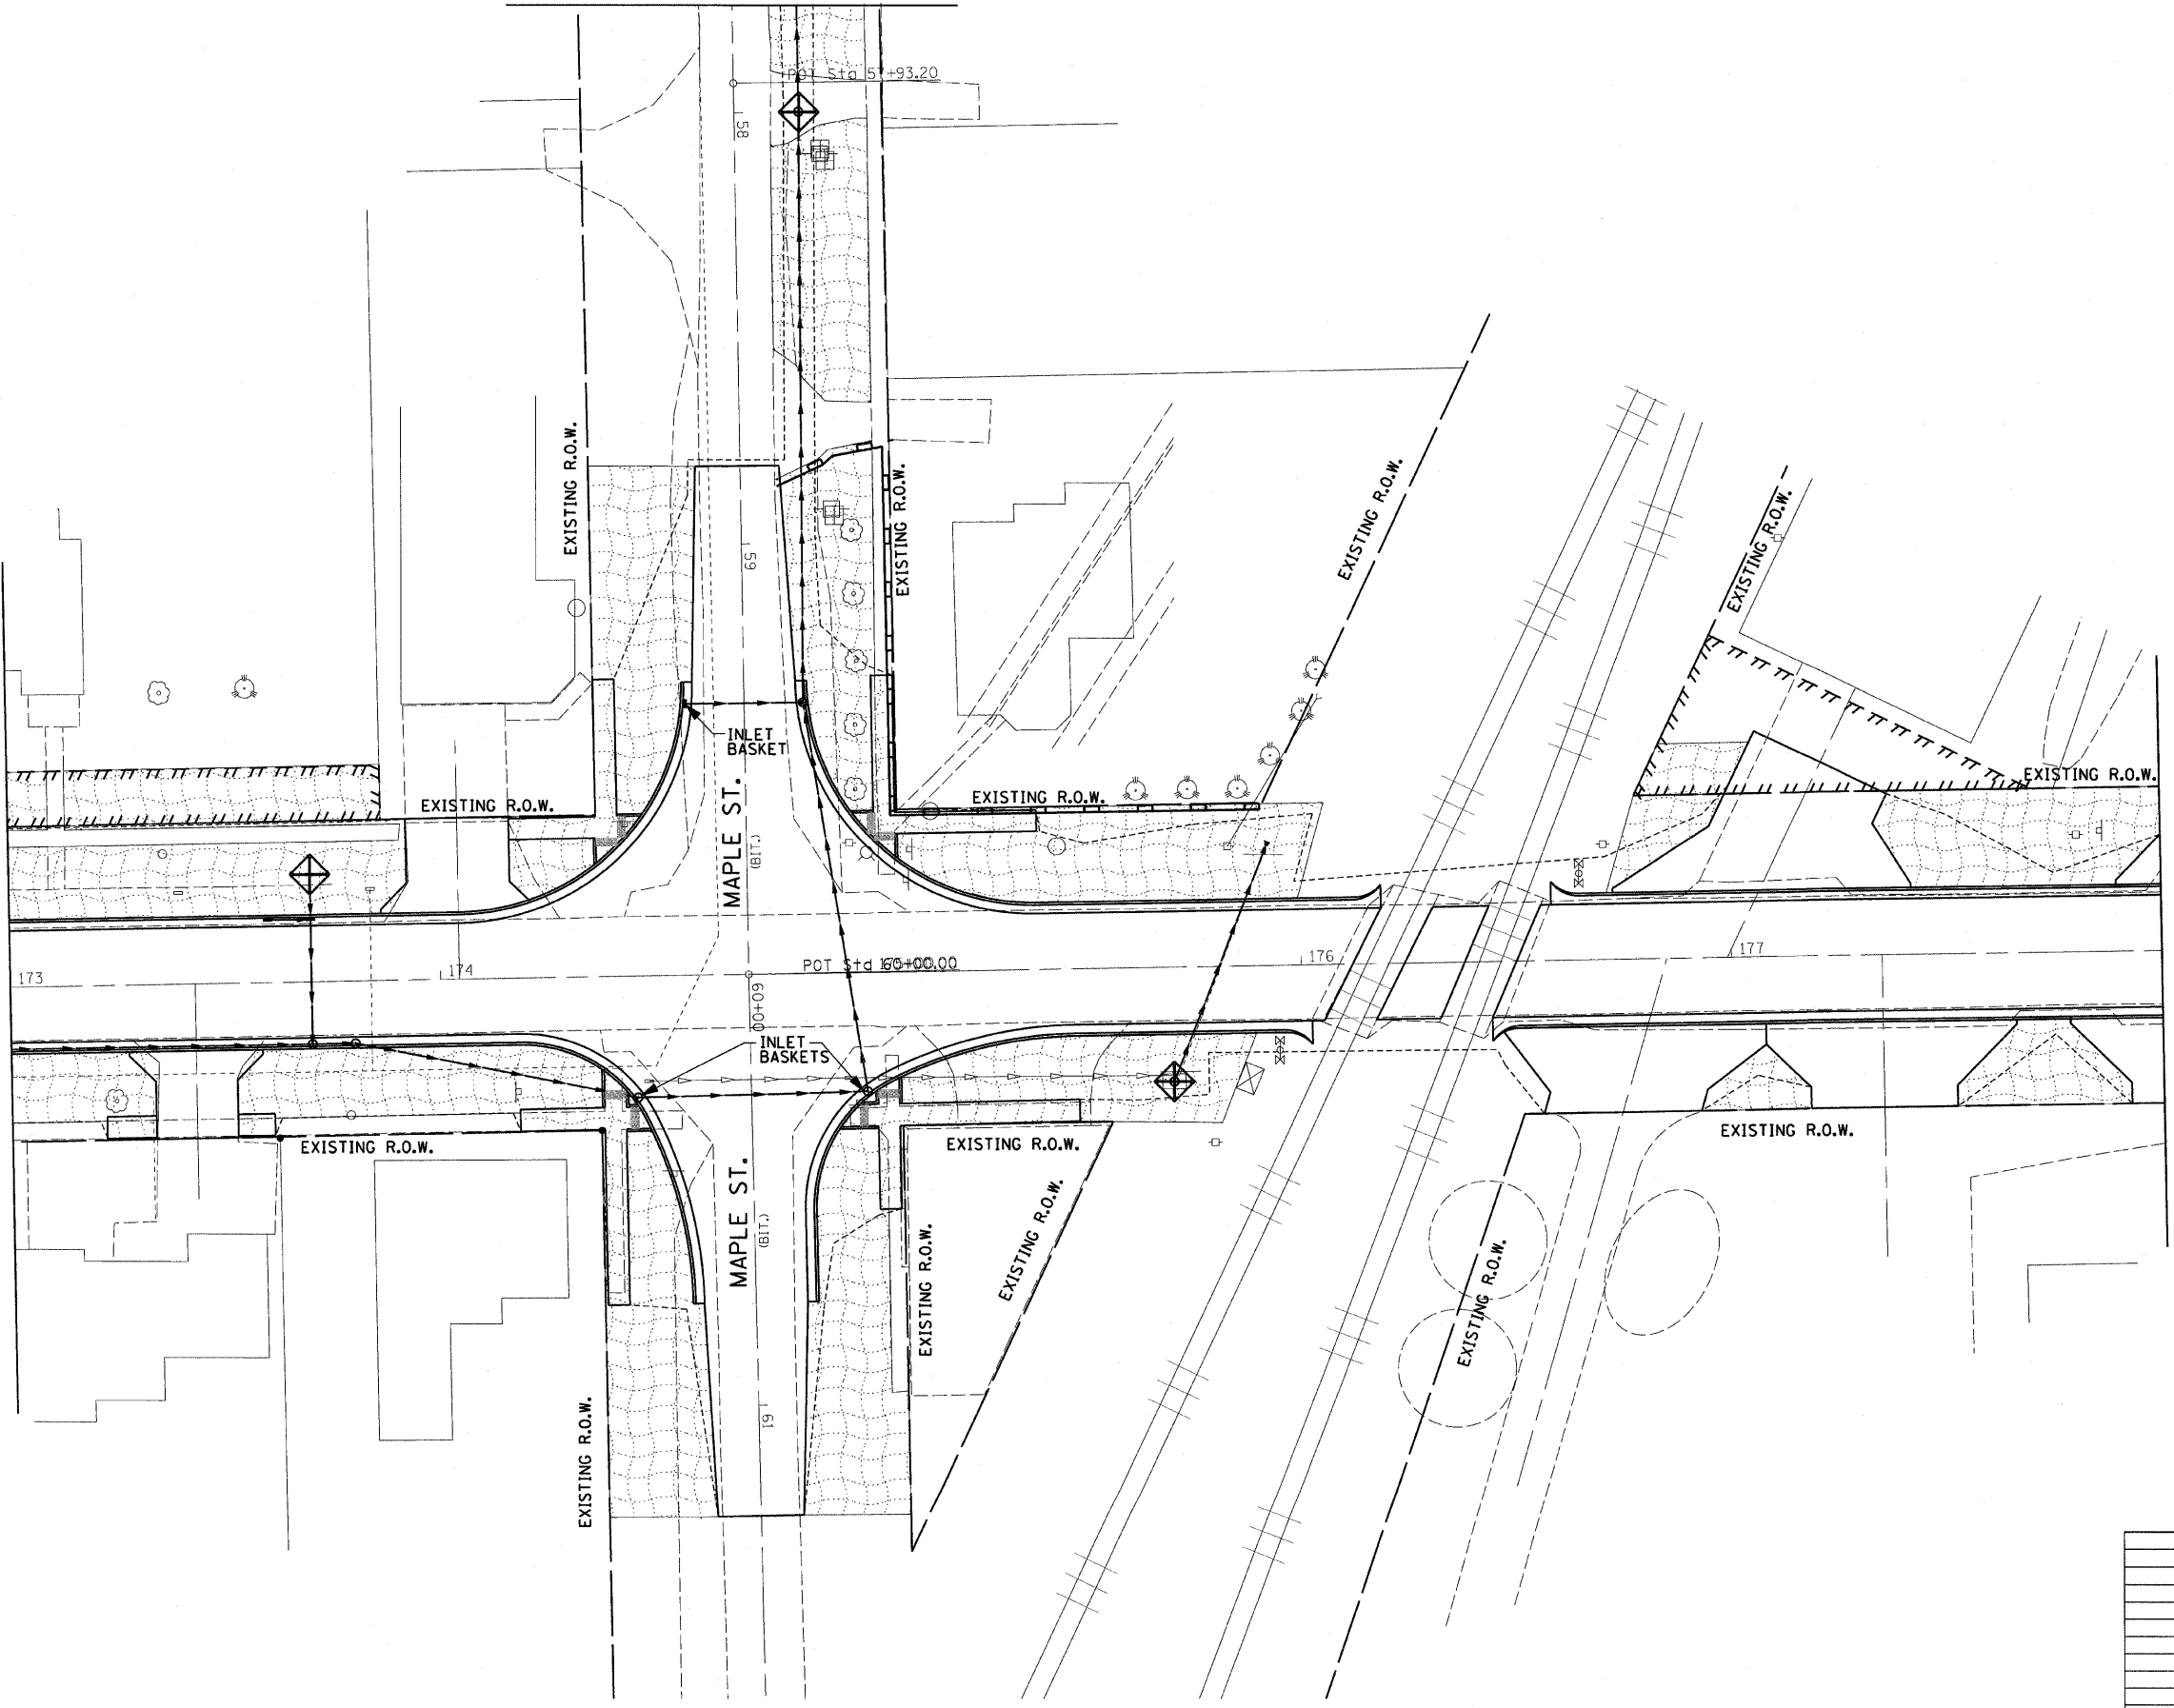

REVISIONS	
NAME	DATE

ILLINOIS DEPARTMENT OF TRANSPORTATION
EROSION CONTROL PLAN
 FAP 681 (IL RTE. 116)
 SECTION (115)RS-1
 LIVINGSTON COUNTY
 VILLAGE OF CULLOM

SCALE: AS SHOWN
 DATE: _____
 DRAWN BY: EJR
 CHECKED BY: TMM

McDonough-Whitlow, P.C.
 Consulting Engineers & Land Surveyors

138 East Wood Street
 Macomb, IL 62449
 Phone: 217.532.5233
 Fax: 217.532.6300
 MW PROJ. # 03-060

1/8/2009 9:44:35 AM
 J:\03\45\DRAWINGS\EROSION.dwg