
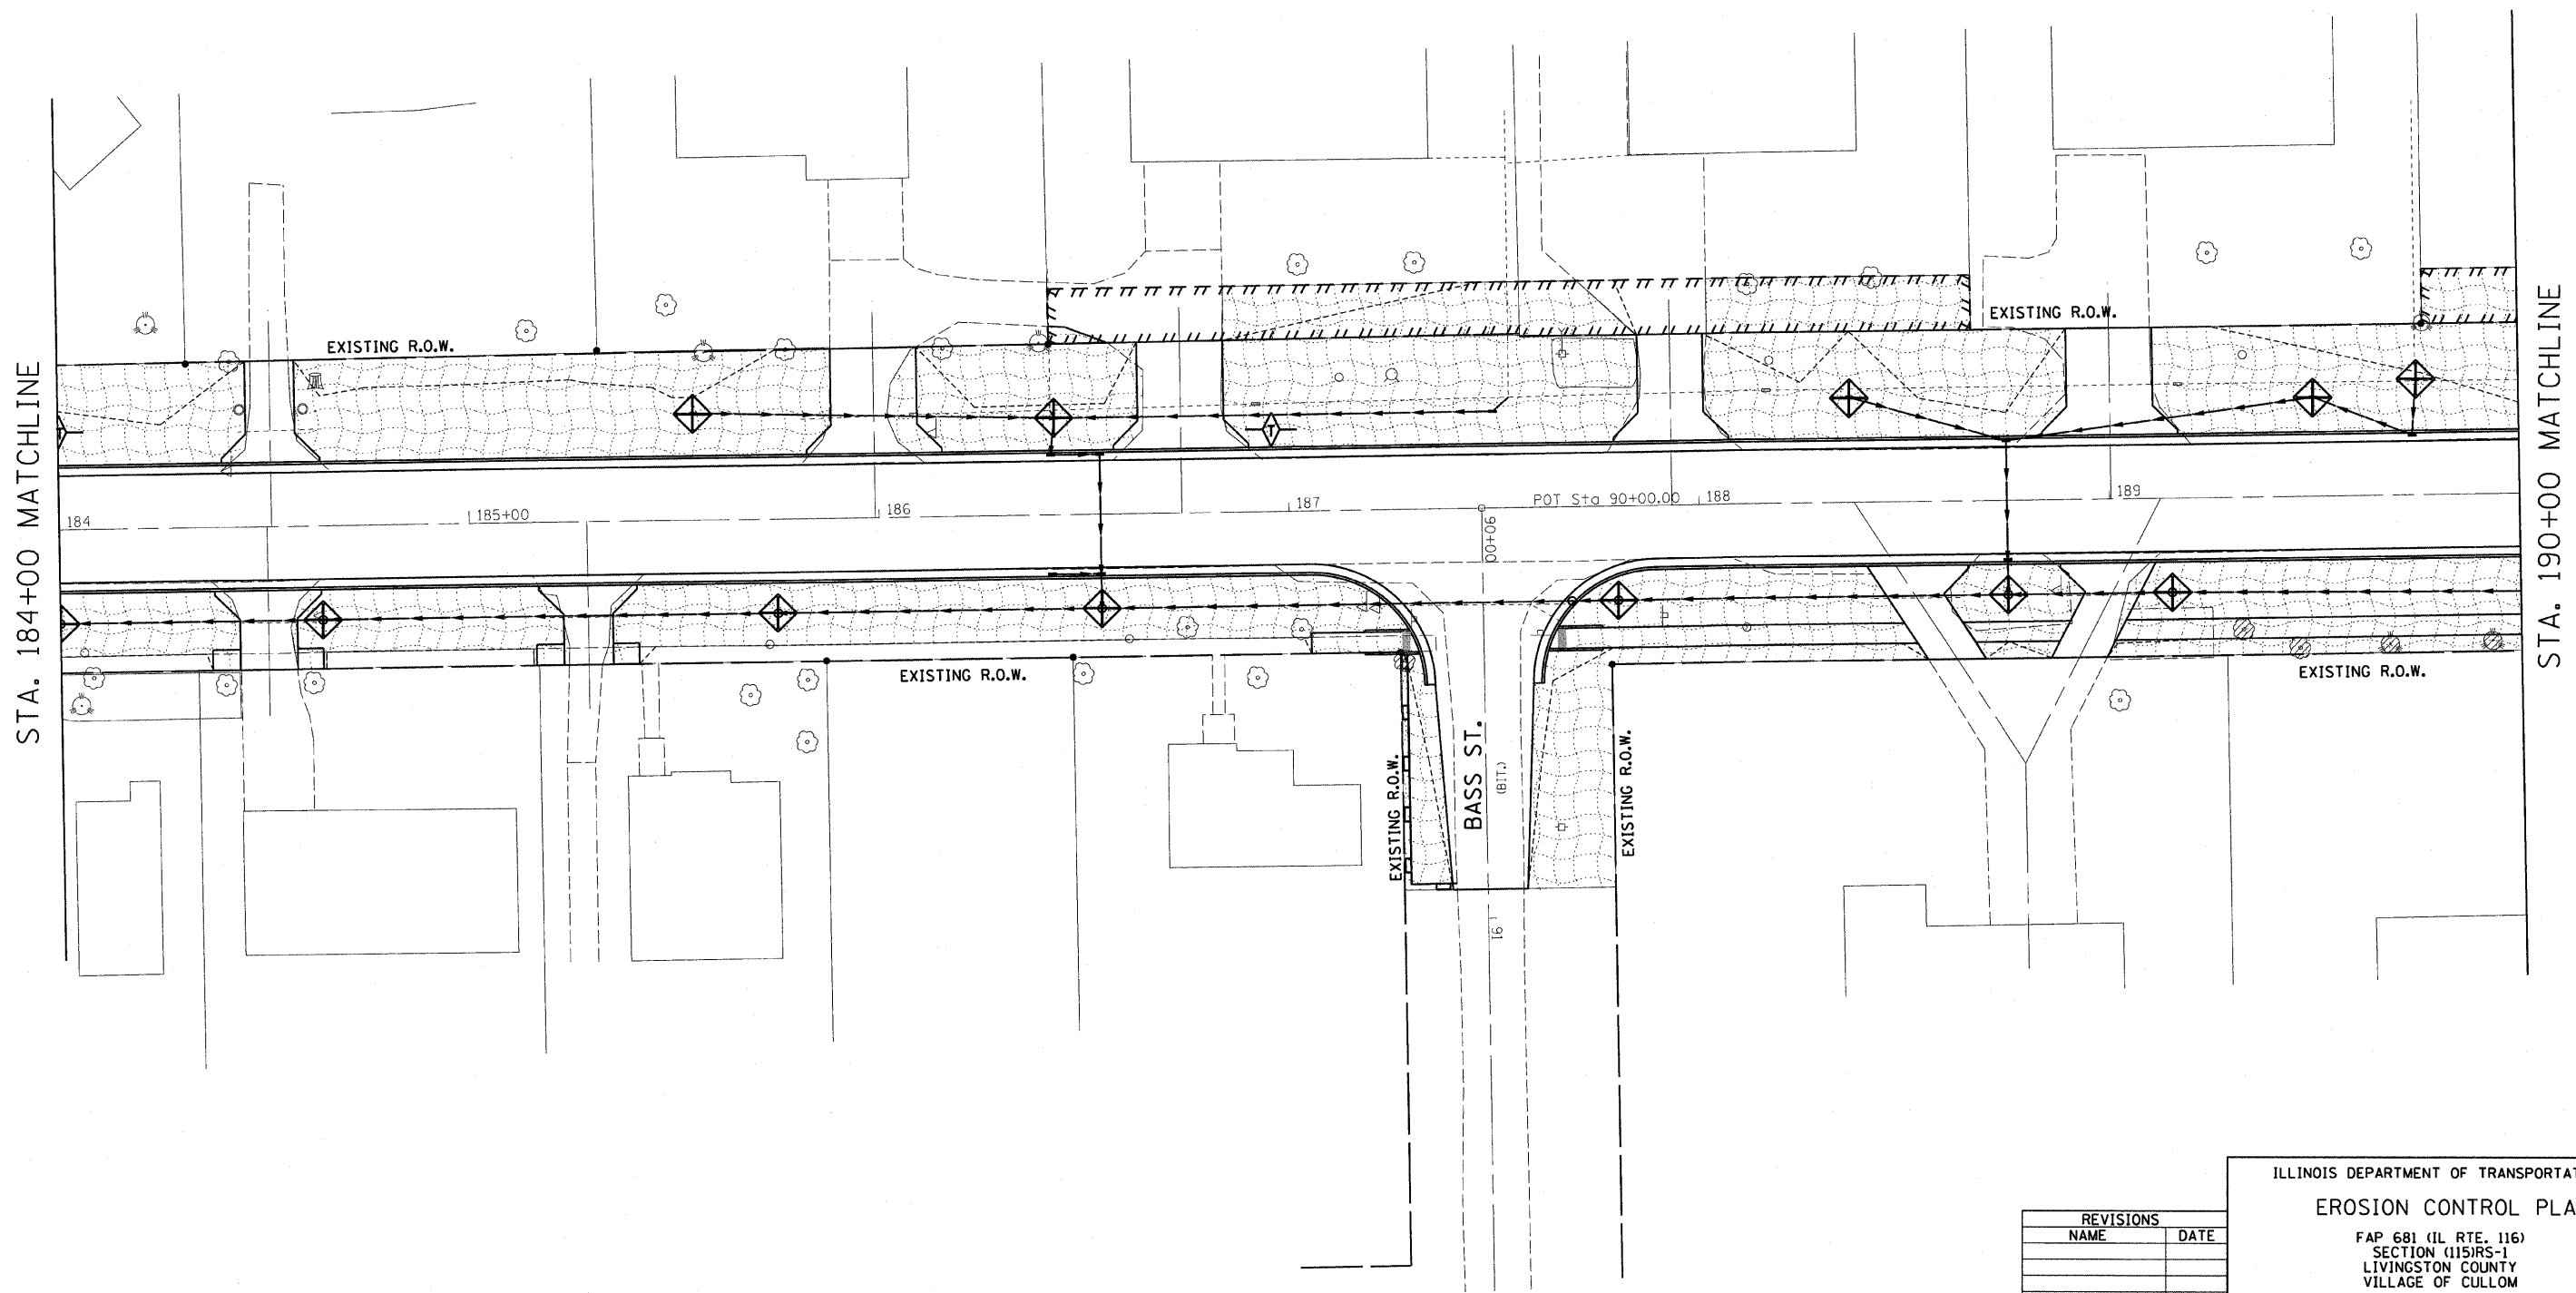


| | | | | |
|---------------------|-----------|------------------|--------------|-----------|
| F.A.P. RTE. | SECTION | COUNTY | TOTAL SHEETS | SHEET NO. |
| 681 | (115)RS-1 | LIVINGSTON | 279 | 63 |
| STA. 184+00 | | TO STA. 190+00 | | |
| FED. ROAD DIST. NO. | ILLINOIS | FED. AID PROJECT | | |
| CONTRACT NO. 66375 | | | | |

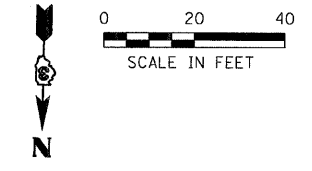

STA. 184+00 MATCHLINE

STA. 190+00 MATCHLINE

| REVISIONS | |
|-----------|------|
| NAME | DATE |
| | |
| | |
| | |
| | |
| | |
| | |
| | |
| | |
| | |
| | |

ILLINOIS DEPARTMENT OF TRANSPORTATION
EROSION CONTROL PLAN
 FAP 681 (IL RTE. 116)
 SECTION (115)RS-1
 LIVINGSTON COUNTY
 VILLAGE OF CULLOM

SCALE: AS SHOWN
 DATE: _____
 DRAWN BY: EJR
 CHECKED BY: TMM

McDonough-Whitlow, P.C.
 Consulting Engineers & Land Surveyors

138 East Wood Street
 Hildreth, IL 62049
 Phone: 217.532.5233
 Fax: 217.532.6300
 MFDRAW * 03-060

1/8/2009 9:24:40 AM J:\03145\DRAWINGS\EROSION.dwg