
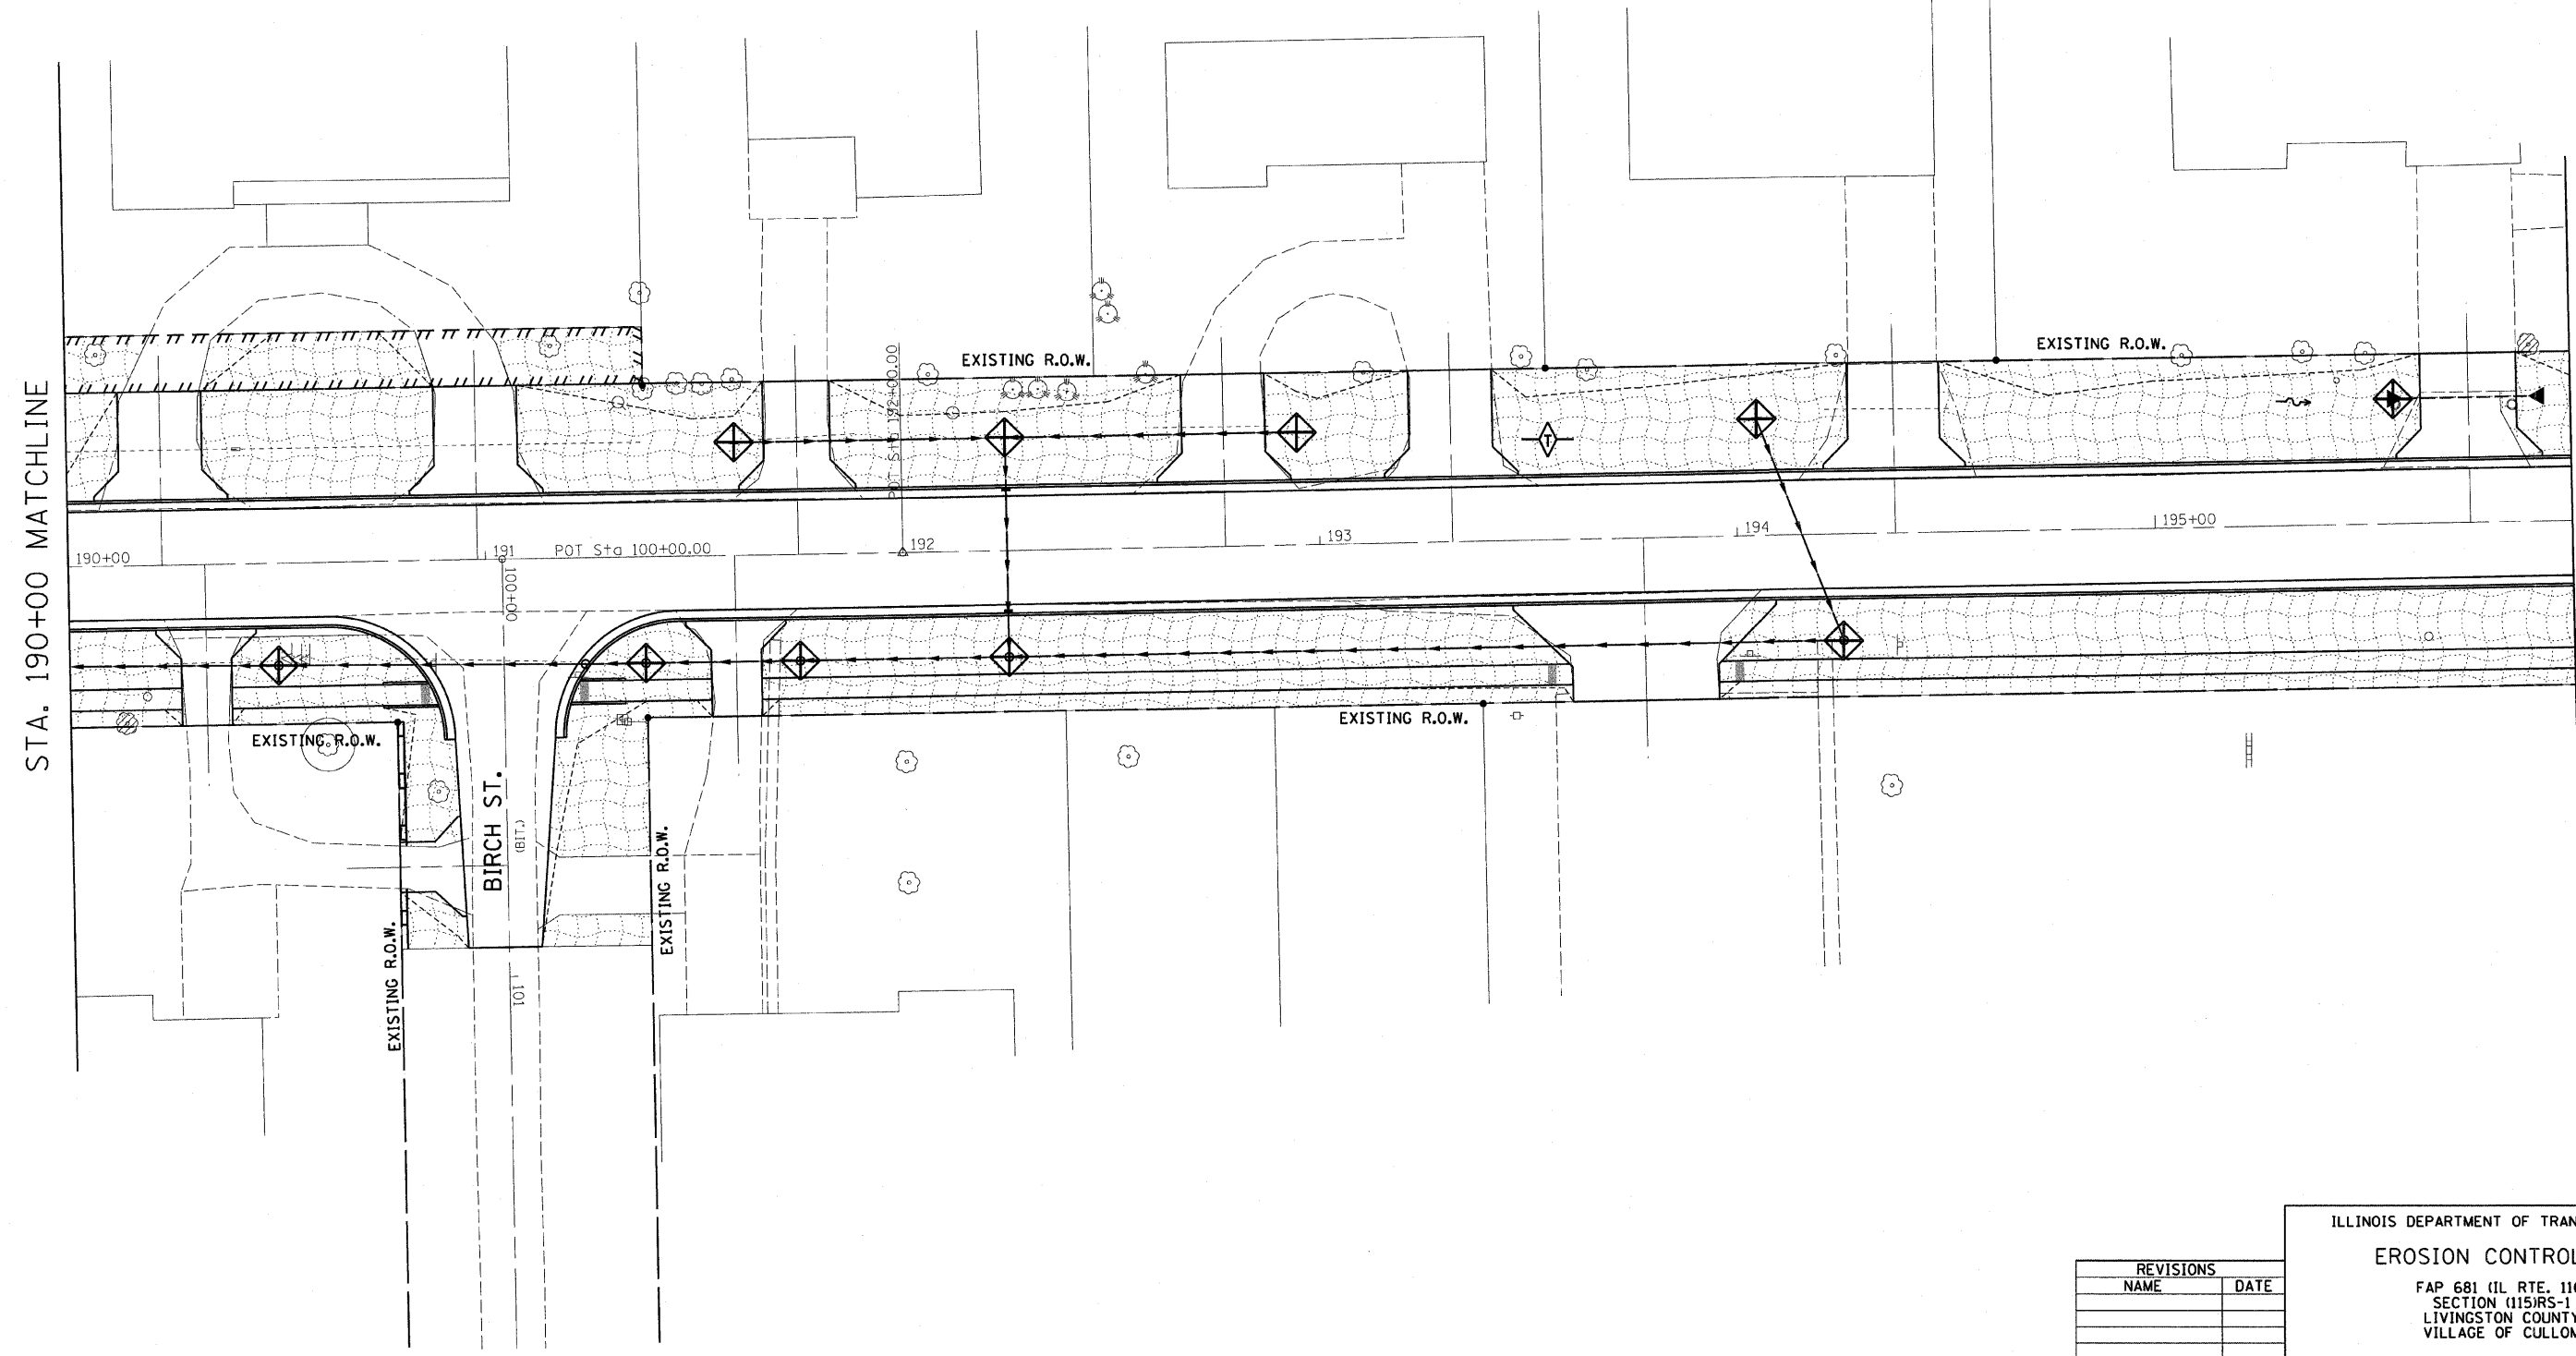


F.A.P. RTE.	SECTION	COUNTY	TOTAL SHEETS	SHEET NO.
681	(115)RS-1	LIVINGSTON	279	64
STA. 190+00		TO STA. 196+00		
FED. ROAD DIST. NO.	ILLINOIS FED. AID PROJECT		CONTRACT NO. 66375	

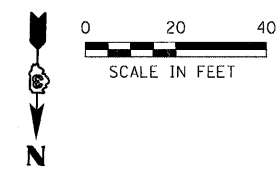

STA. 190+00 MATCHLINE

STA. 196+00 MATCHLINE

REVISIONS	
NAME	DATE

ILLINOIS DEPARTMENT OF TRANSPORTATION
EROSION CONTROL PLAN
 FAP 681 (IL RTE. 116)
 SECTION (115)RS-1
 LIVINGSTON COUNTY
 VILLAGE OF CULLOM

SCALE: AS SHOWN DRAWN BY: EJR
 DATE CHECKED BY: TMM

McDonough-Whitlow, P.C.
 Consulting Engineers & Land Surveyors

138 East Wood Street
 Morrisburg, IL 62556
 Phone: 217.532.9233
 Fax: 217.532.4300
 MW PROJ. 03-060

1/8/2009 9:24:43 AM J:\0345\DRAWINGS\EROSION\409