
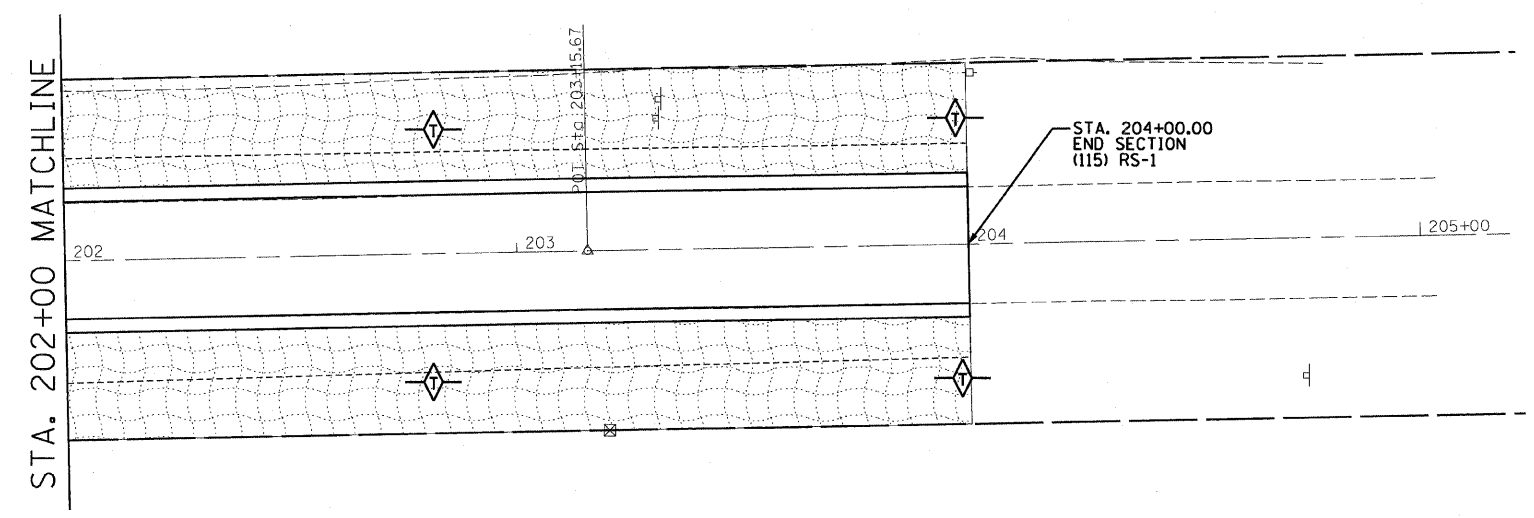


F.A.P. RTE.	SECTION	COUNTY	TOTAL SHEETS	SHEET NO.
681	(115)RS-1	LIVINGSTON	279	66
STA. 202+00		TO STA. 204+00		
FED. ROAD DIST. NO.		ILLINOIS FED. AID PROJECT		
CONTRACT NO. 66375				

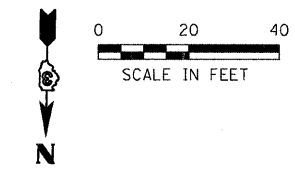

REVISIONS	
NAME	DATE

ILLINOIS DEPARTMENT OF TRANSPORTATION  
EROSION CONTROL PLAN

FAP 681 (IL RTE. 116)  
SECTION (115)RS-1  
LIVINGSTON COUNTY  
VILLAGE OF CULLOM

SCALE: AS SHOWN      DRAWN BY: EJR  
DATE      CHECKED BY: TMM

**McDonough-Whitlow, P.C.**  
Consulting Engineers & Land Surveyors

138 East Wood Street  
Hillboro, IL 62049  
Phone: 217.532.2933  
Fax: 217.532.6300  
www.mw-engineers.com

MP PROJ. \* 03-060

1/8/2008 8:44:47 AM J:\CHS\DRAWINGS\EROSIONS.dgn