


EROSION CONTROL LEGEND

- PROP. GRADING AND SHAPING DITCHES
- PROP. FURNISH AND PLACE TOPSOIL 4"
- PROP. HEAVY DUTY EROSION CONTROL BLANKET
- PROP. SEEDING CLASS 2A
- PROP. NITROGEN FERTILIZER NUTRIENT
- PROP. PHOSPHORUS FERTILIZER NUTRIENT
- PROP. POTASSIUM FERTILIZER NUTRIENT
- PROP. TEMPORARY EROSION CONTROL SEEDING
- PROP. TEMPORARY DITCH CHECKS
- PROP. PERIMETER EROSION BARRIER
- PROP. STONE DUMPED RIPRAP

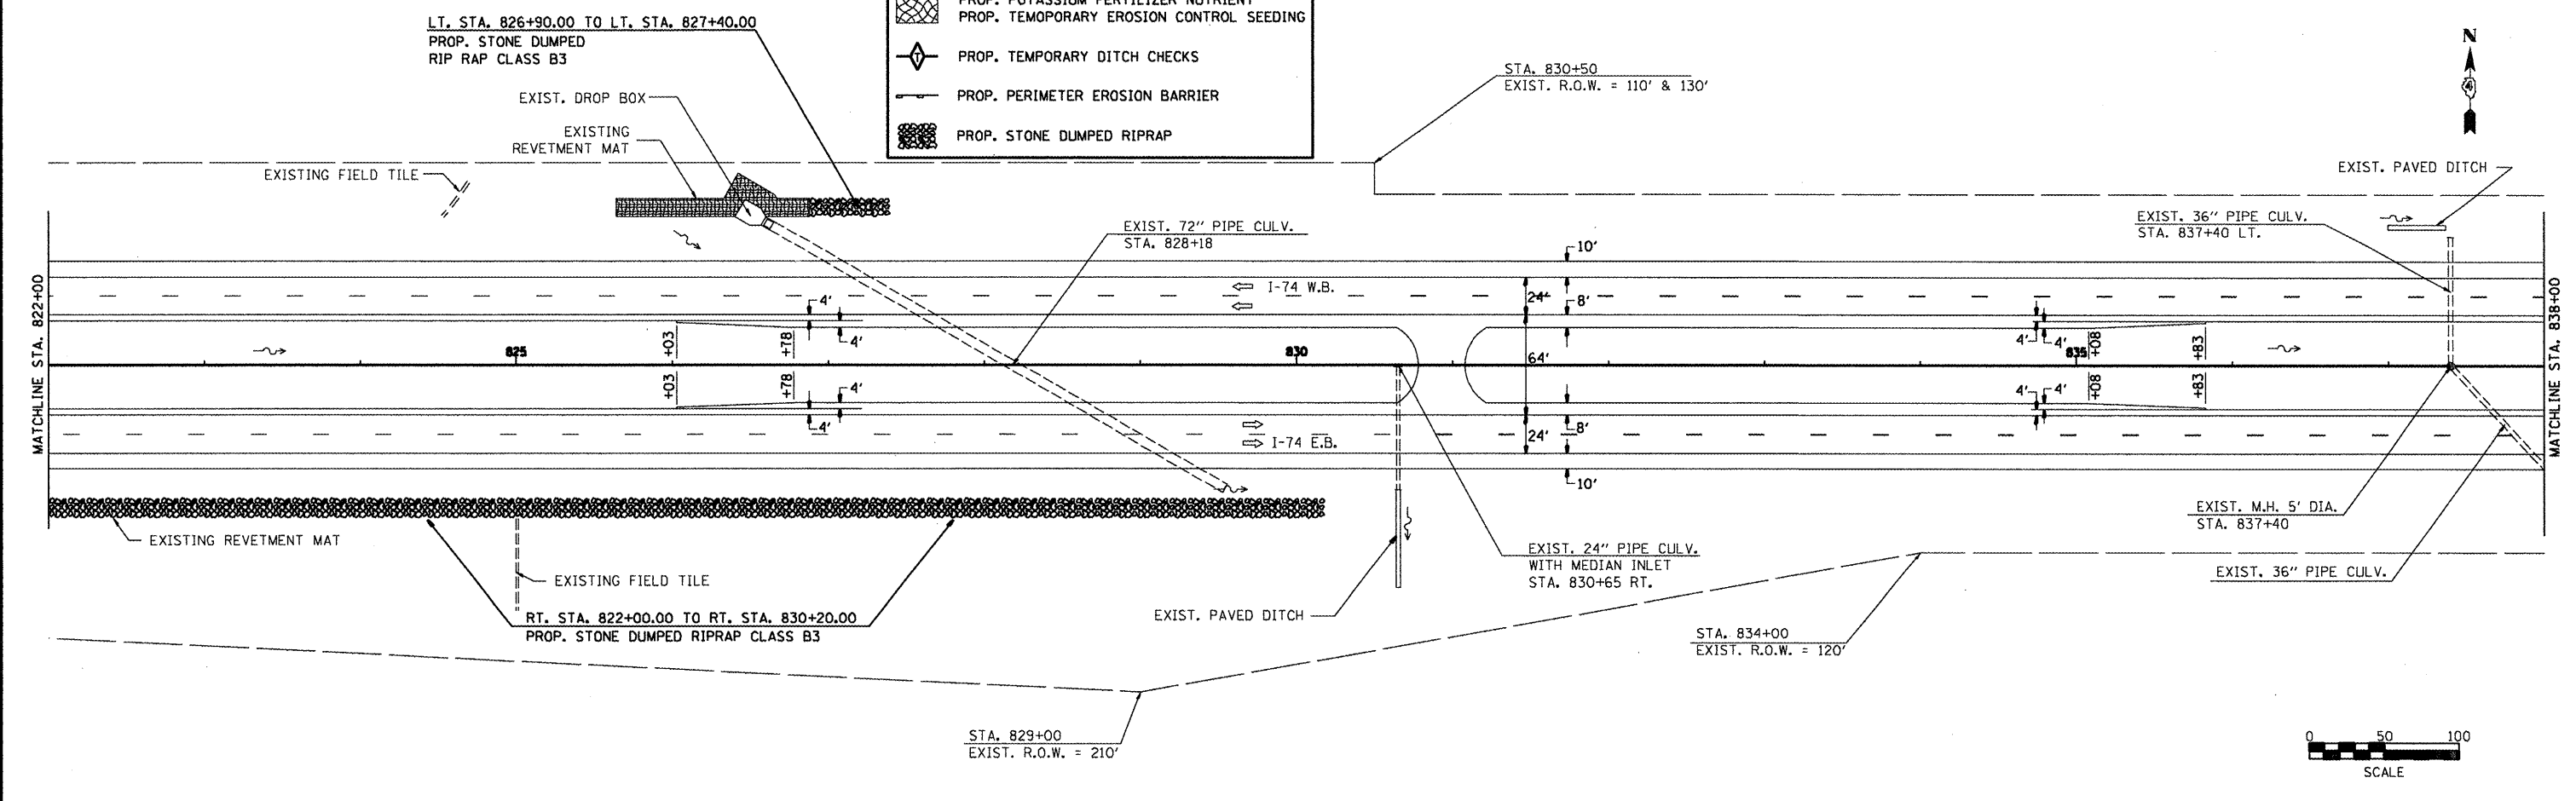

FILE NAME = I-74 Morton General File.dgn	USER NAME = k1manikk	DESIGNED -	REVISED -	STATE OF ILLINOIS DEPARTMENT OF TRANSPORTATION	EROSION CONTROL PLAN SHEETS			F.A.I. RTE.	SECTION	COUNTY	TOTAL SHEETS	SHEET NO.
	PLOT SCALE = 1/8" = 100' / IN.	CHECKED -	REVISED -					74	(90-15)RS-3	TAZEWELL	60	36
	PLOT DATE = 2/11/2009	DATE -	REVISED -					CONTRACT NO. 68508				
					SCALE: PROVIDED ABOVE	SHEET NO. 7 OF 12 SHEETS	STA. 806+00 TO STA. 838+00	ILLINOIS FEDERAL AID PROJECT				