



LT. STA. 915+00.00 TO LT. STA. 922+00.00  
 PROP. GRADING AND SHAPING DITCHES  
 PROP. FURNISH AND PLACE TOPSOIL 4"  
 PROP. HEAVY DUTY EROSION CONTROL BLANKET  
 PROP. SEEDING CLASS 2A  
 PROP. NITROGEN FERTILIZER NUTRIENT  
 PROP. PHOSPHORUS FERTILIZER NUTRIENT  
 PROP. POTASSIUM FERTILIZER NUTRIENT  
 PROP. TEMPORARY DITCH CHECKS  
 PROP. TEMPORARY EROSION CONTROL SEEDING

**EROSION CONTROL LEGEND**

- PROP. GRADING AND SHAPING DITCHES
- PROP. FURNISH AND PLACE TOPSOIL 4"
- PROP. HEAVY DUTY EROSION CONTROL BLANKET
- PROP. SEEDING CLASS 2A
- PROP. NITROGEN FERTILIZER NUTRIENT
- PROP. PHOSPHORUS FERTILIZER NUTRIENT
- PROP. POTASSIUM FERTILIZER NUTRIENT
- PROP. TEMPORARY EROSION CONTROL SEEDING
- PROP. TEMPORARY DITCH CHECKS
- PROP. PERIMETER EROSION BARRIER
- PROP. STONE DUMPED RIPRAP

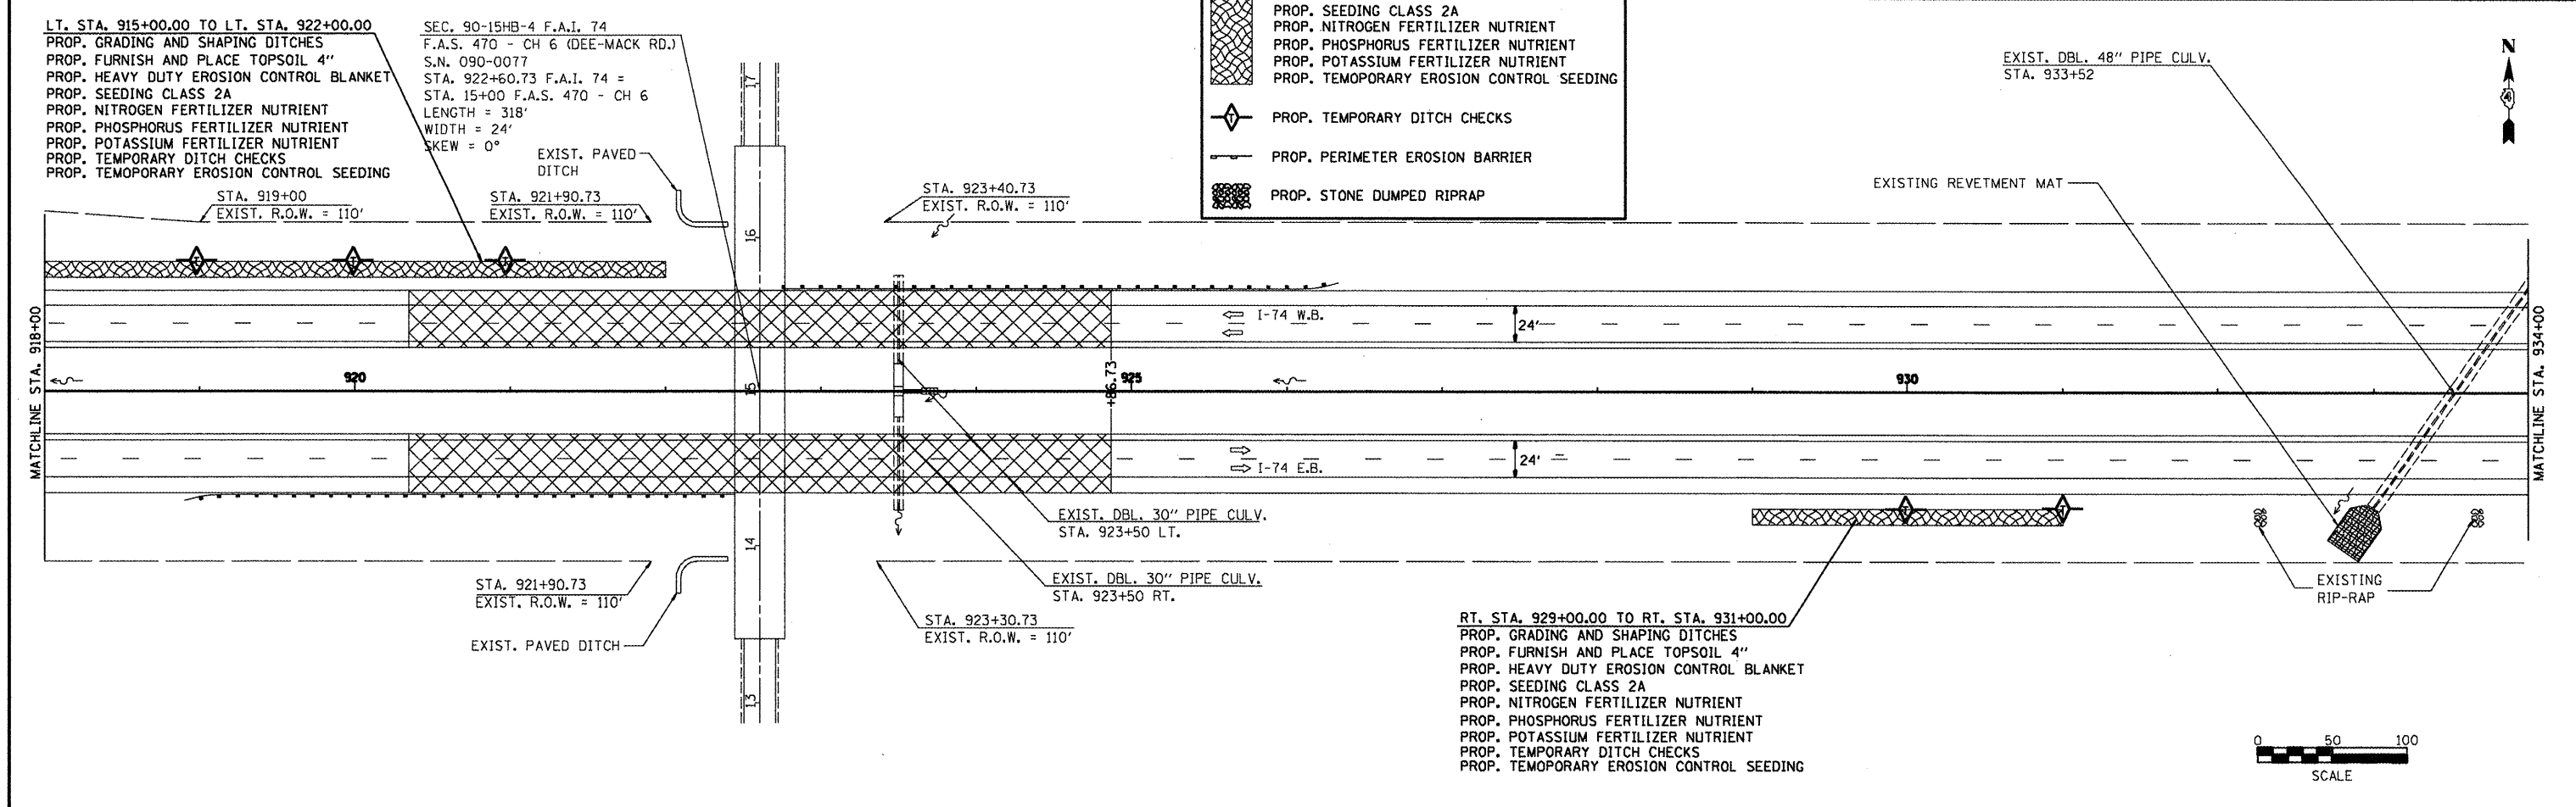

RT. STA. 929+00.00 TO RT. STA. 931+00.00  
 PROP. GRADING AND SHAPING DITCHES  
 PROP. FURNISH AND PLACE TOPSOIL 4"  
 PROP. HEAVY DUTY EROSION CONTROL BLANKET  
 PROP. SEEDING CLASS 2A  
 PROP. NITROGEN FERTILIZER NUTRIENT  
 PROP. PHOSPHORUS FERTILIZER NUTRIENT  
 PROP. POTASSIUM FERTILIZER NUTRIENT  
 PROP. TEMPORARY DITCH CHECKS  
 PROP. TEMPORARY EROSION CONTROL SEEDING

 

FILE NAME = I-74 Morton General File.dgn  
 USER NAME = kilbank

DESIGNED -	REVISED -
DRAWN -	REVISED -
CHECKED -	REVISED -
DATE -	REVISED -

**STATE OF ILLINOIS  
 DEPARTMENT OF TRANSPORTATION**

**EROSION CONTROL PLAN SHEETS**

SCALE: PROVIDED ABOVE    SHEET NO. 10 OF 12 SHEETS    STA. 902+00 TO STA. 934+00

F.A.I. RTE.	SECTION	COUNTY	TOTAL SHEETS	SHEET NO.
74	190-15IRS-3	TAZEWELL	60	39
<b>CONTRACT NO. 68508</b>				
ILLINOIS FEDERAL AID PROJECT				