



F.A. RTE.	SECTION	COUNTY	TOTAL SHEETS	SHEET NO.
753	128RS-3,139RS-3	MORGAN	137	45
STA. 99+50.00		TO STA 105+50.00		
FED. ROAD DIST. NO.		ILLINOIS FED. AID PROJECT		



DATE	BY	REVISION
		1. SURVEYED
		2. PLOTTED & CHECKED
		3. NOTE BOOK
		4. PLOT FILE NAME

DATE	BY	REVISION
		1. PROFILE SURVEYED
		2. PLOTTED & CHECKED
		3. NOTE BOOK
		4. PLOT FILE NAME

PLOT DATE = Jan-16-2009 09:48:49AM
 FILE NAME = S:\CAD\07\2923 07854784\Drawings\784\Consult\Drawings\784\ILRoute104\Profile\784\Profile.dwg
 PLOT SCALE = 42.3229' / IN.
 USER NAME = joughlinr1

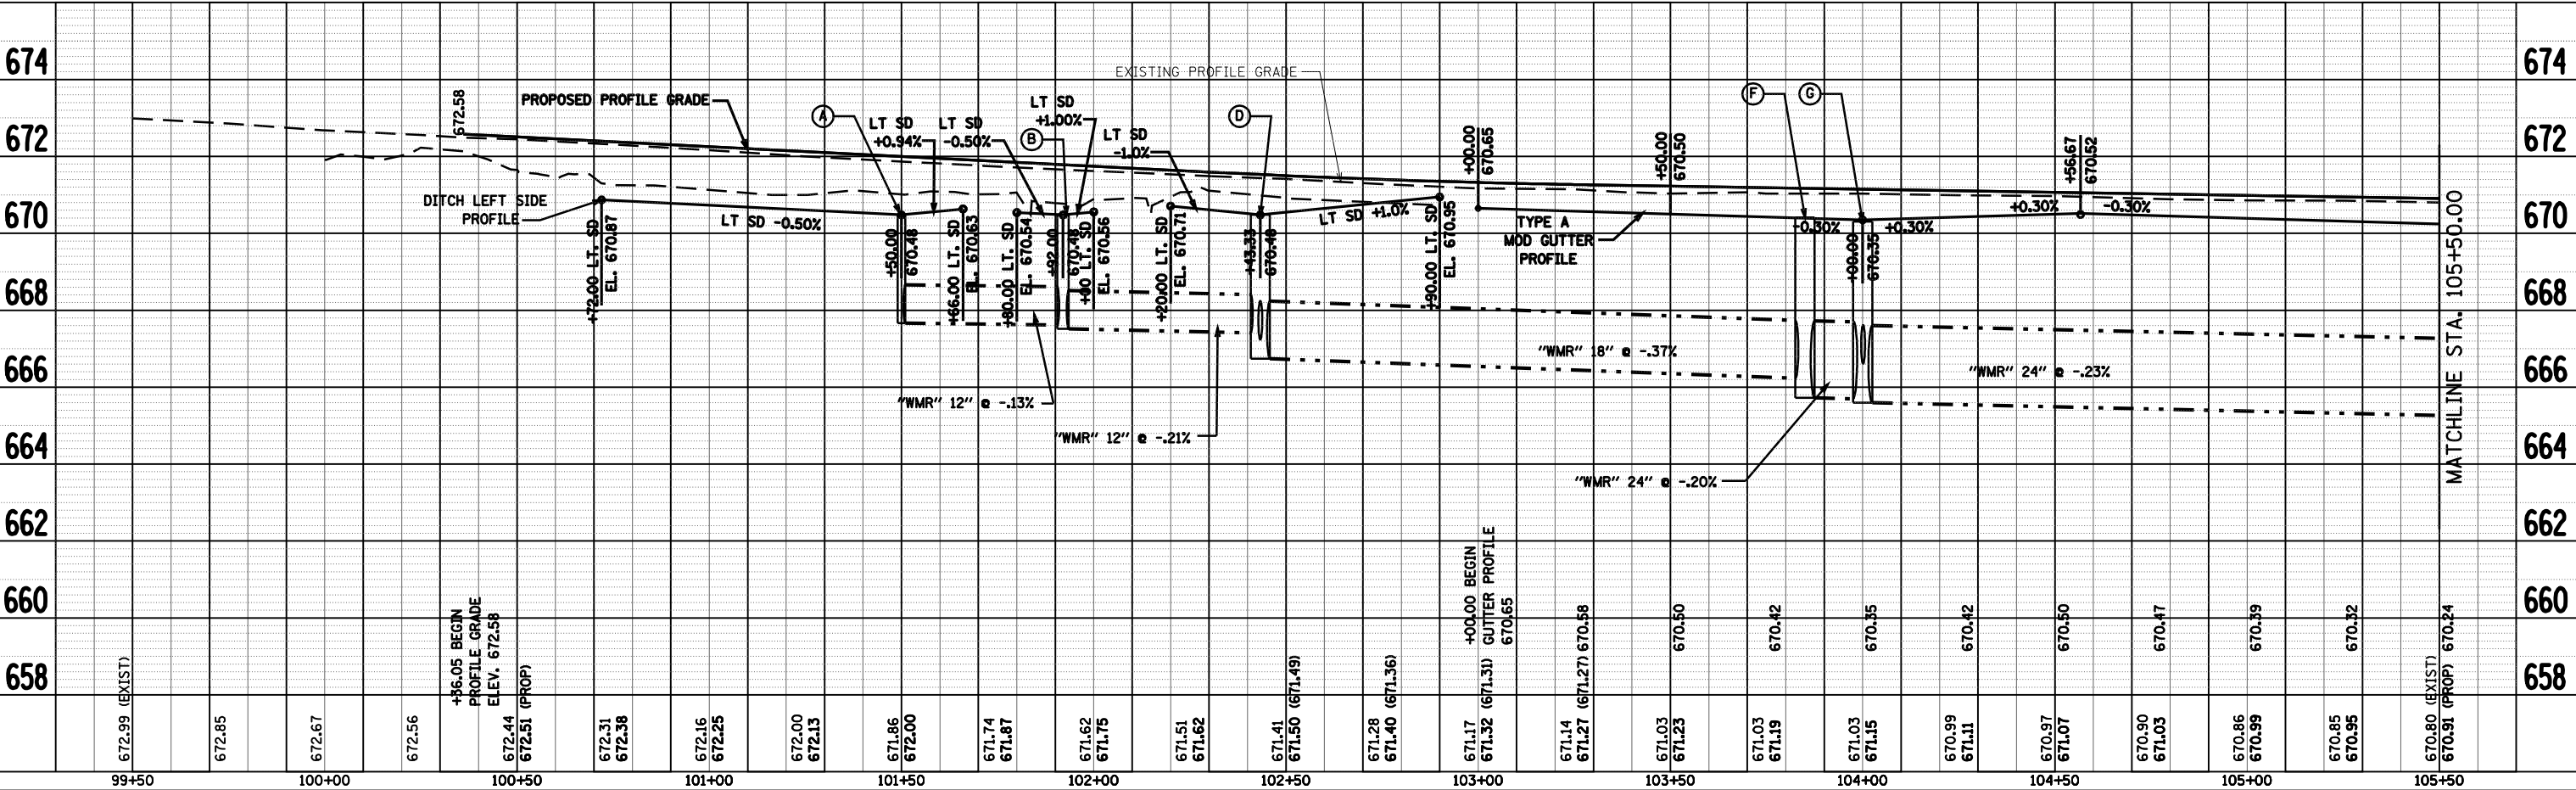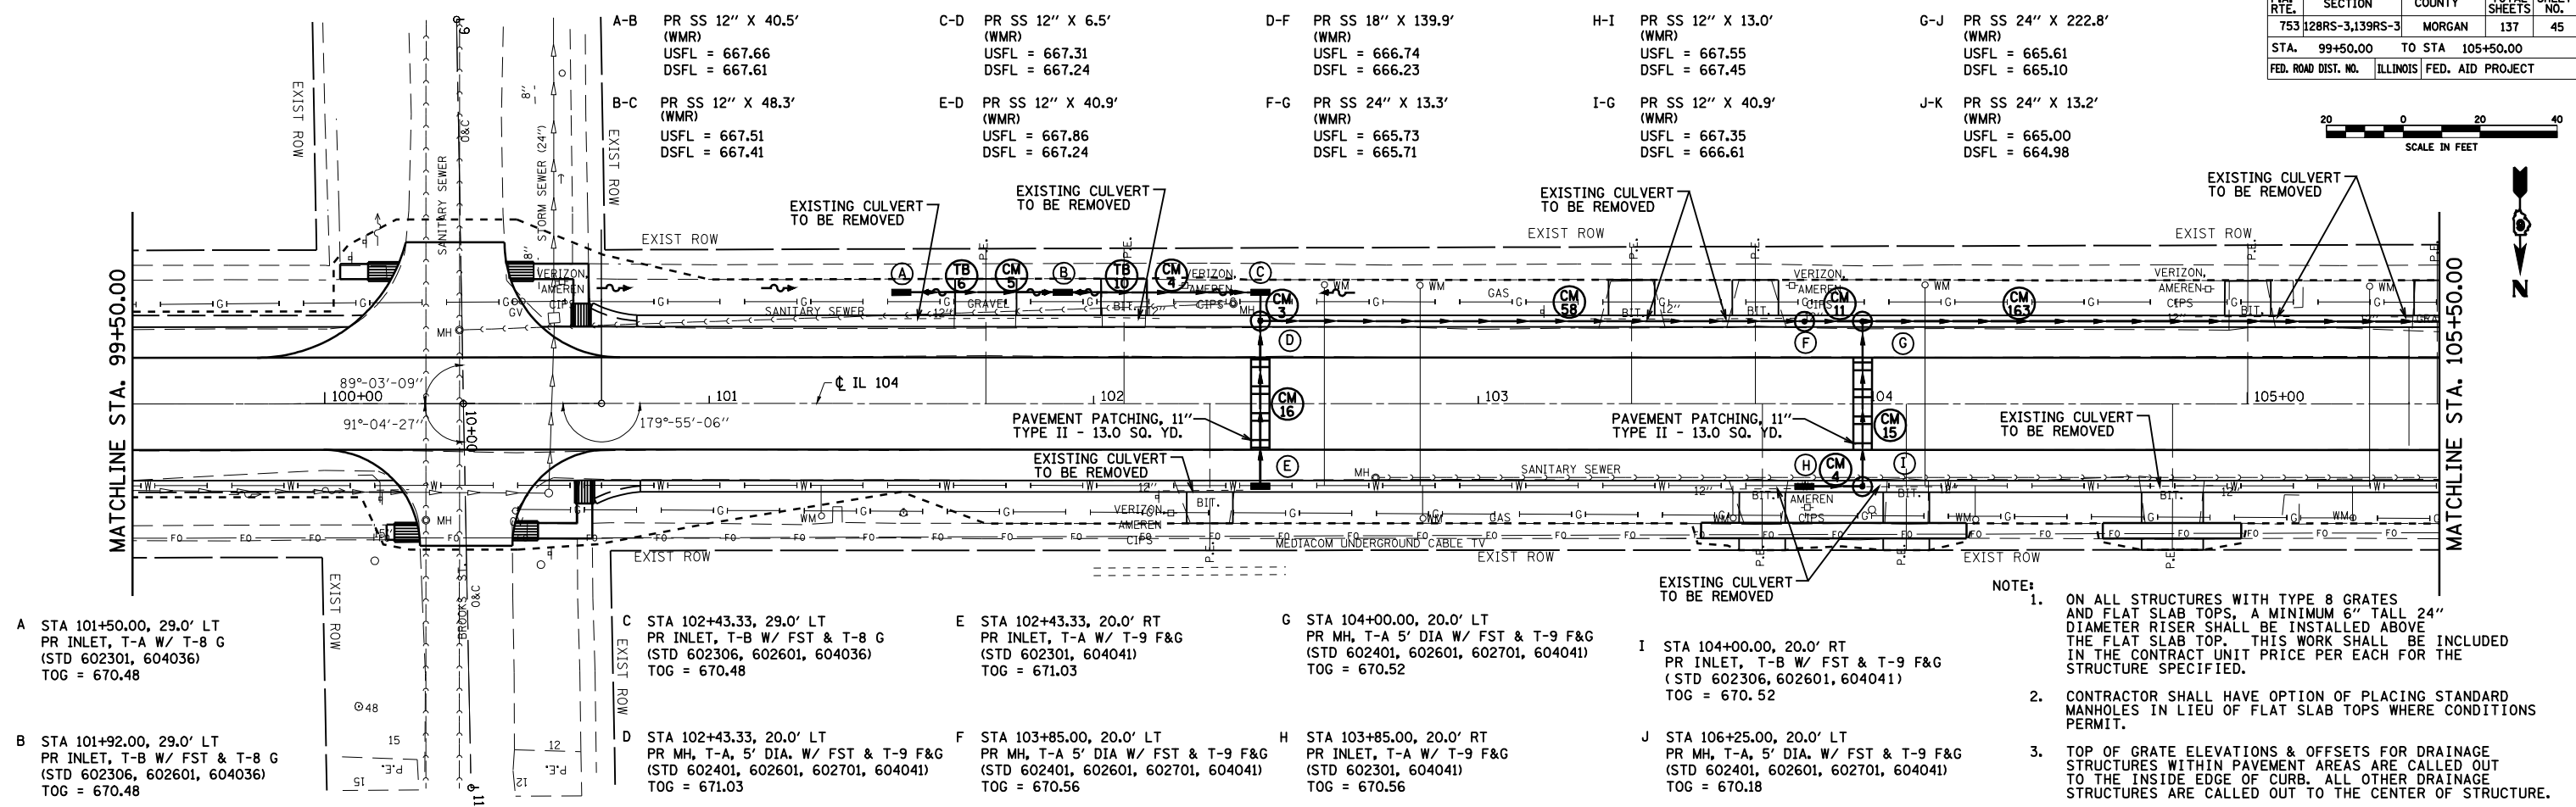

IL ROUTE 104 DRAINAGE PLAN & PROFILE, STA 99+50 TO STA 105+50