


F.A.P. RTE.	SECTION	COUNTY	TOTAL SHEETS	SHEET NO.
595	1-3-K	ROCK ISLAND	476	188
STA.		TO STA.		
FED. ROAD DIST. NO.		ILLINOIS	FED. AID PROJECT	

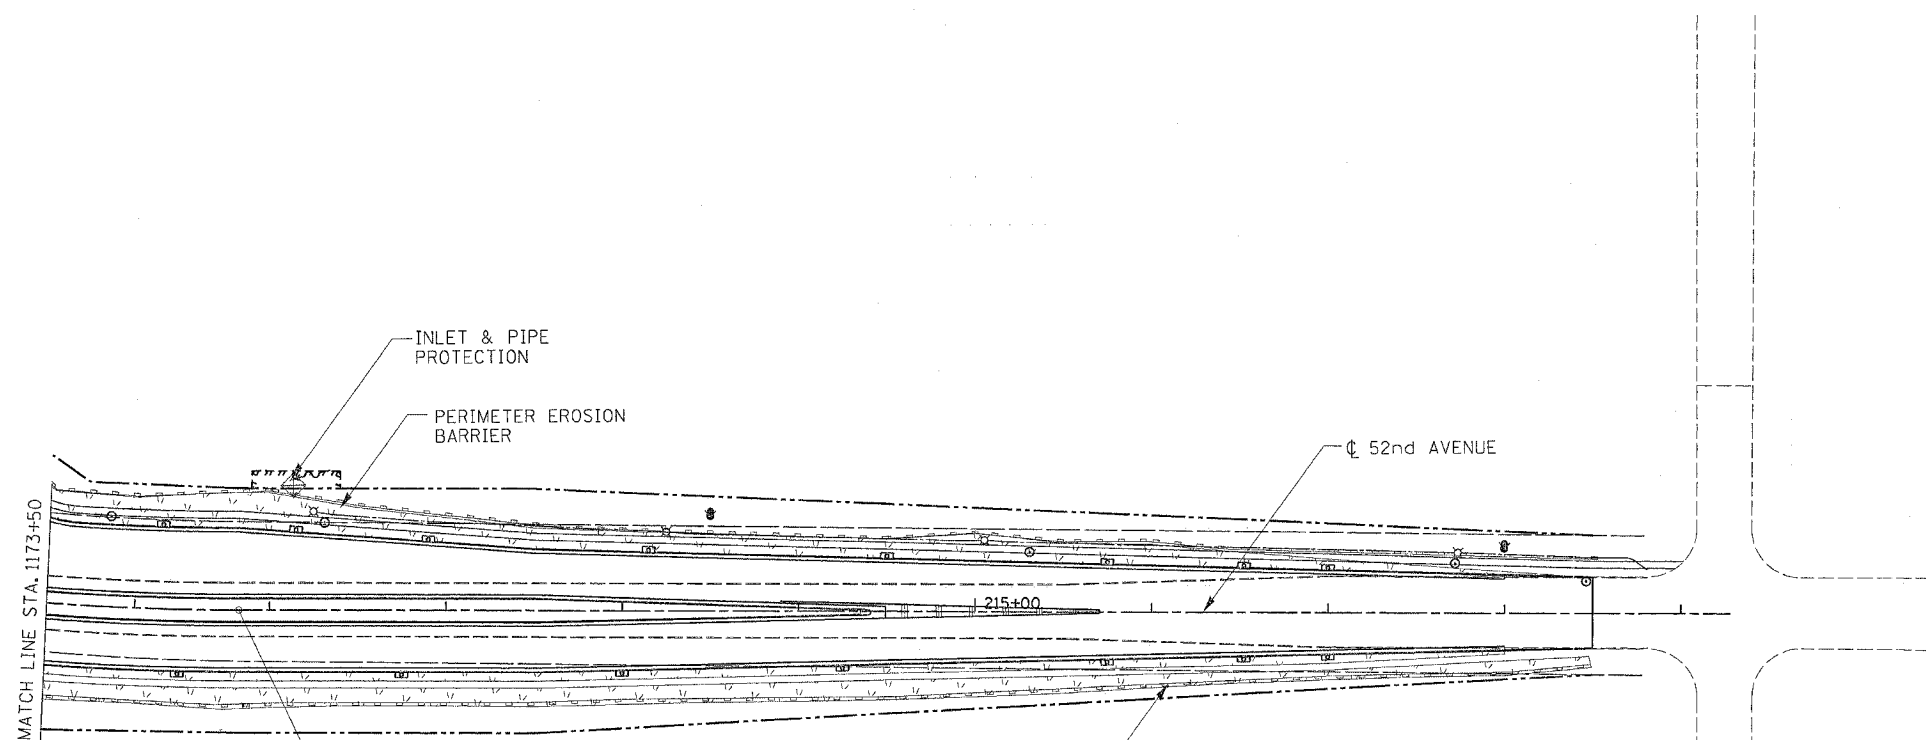

STA. 1174+59.13 =
STA. 210+82.69

PERIMETER EROSION
BARRIER

52nd AVENUE

215+00

MATCH LINE STA. 1173+50

LEGEND

	PERMANENT SEEDING
	SEEDING CLASS 7 AND MULCH, METHOD 2
	TEMPORARY DITCH CHECK
	INLET & PIPE PROTECTION
	PERIMETER EROSION BARRIER
	EROSION CONTROL BLANKET
	PROPOSED STORM SEWER
	SEDIMENT BASIN STD. 280001

NOTES:

1. SEE STAGE CONSTRUCTION PLANS FOR
CONSTRUCTION DETAILS