
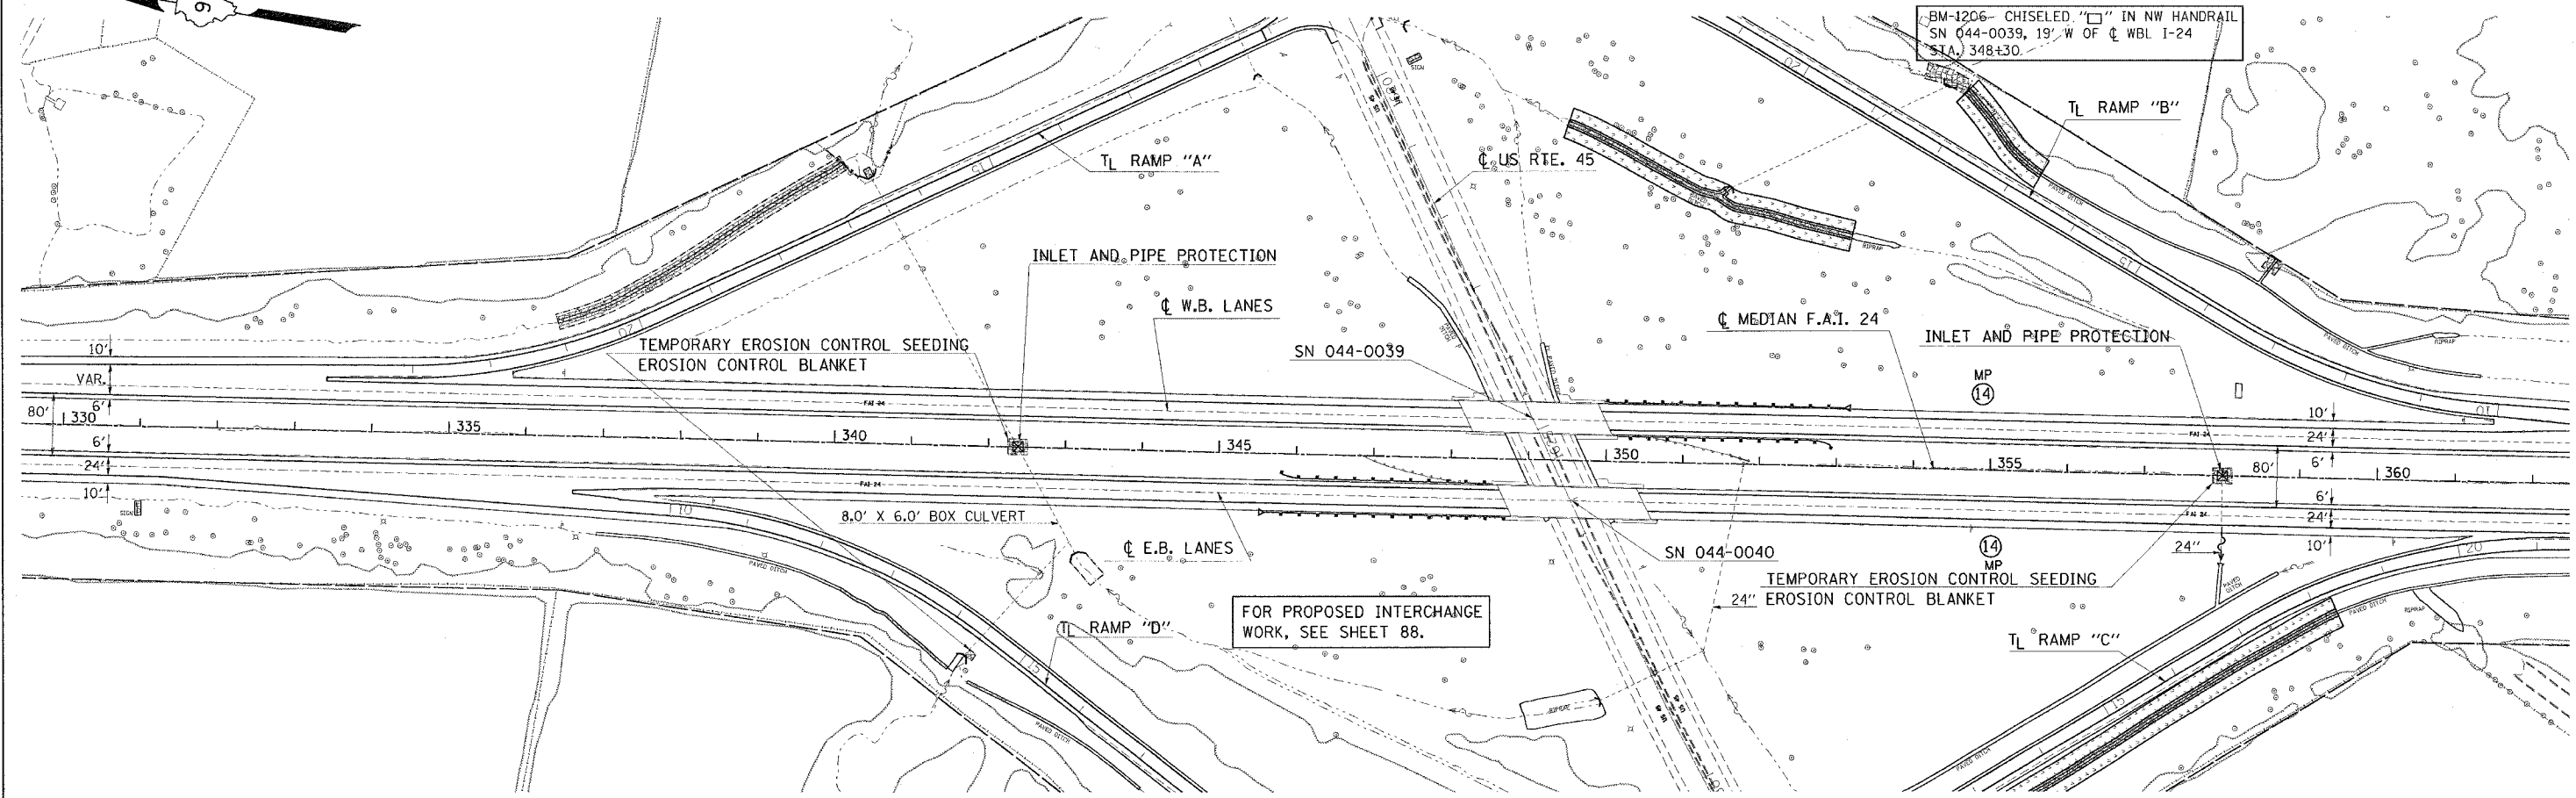


F.A. SEC.	SECTION	COUNTY	TOTAL SHEETS	SHEET NO.
24	*	JOHNSON	150	77

STA. TO STA.
 FED. ROAD DIST. NO. BLENDS FED. AID PROJECT
 * (44-5,6)RS, BSMART FY04-3
 98836

LEGEND

- ⊕ MILE POST
- TREE REMOVAL
- EXISTING EARTH DITCH CHECK
- EXISTING DITCH FLOW
- x-x- WOVEN WIRE FENCE
- - - CLEARING OR GRADING LIMITS
- [Hatched Box] HEAVY DUTY EXCELSIOR BLANKET
- [Wavy Line] GENERAL CLEARING
- [Stippled Box] RIPRAP
- [Dashed Line] PERIMETER EROSION BARRIER
- [Zigzag Line] FENCE (EROSION CONTROL)
- [Dotted Box] TEMPORARY EROSION CONTROL SEEDING
- [Cross-hatched Box] EROSION CONTROL BLANKET

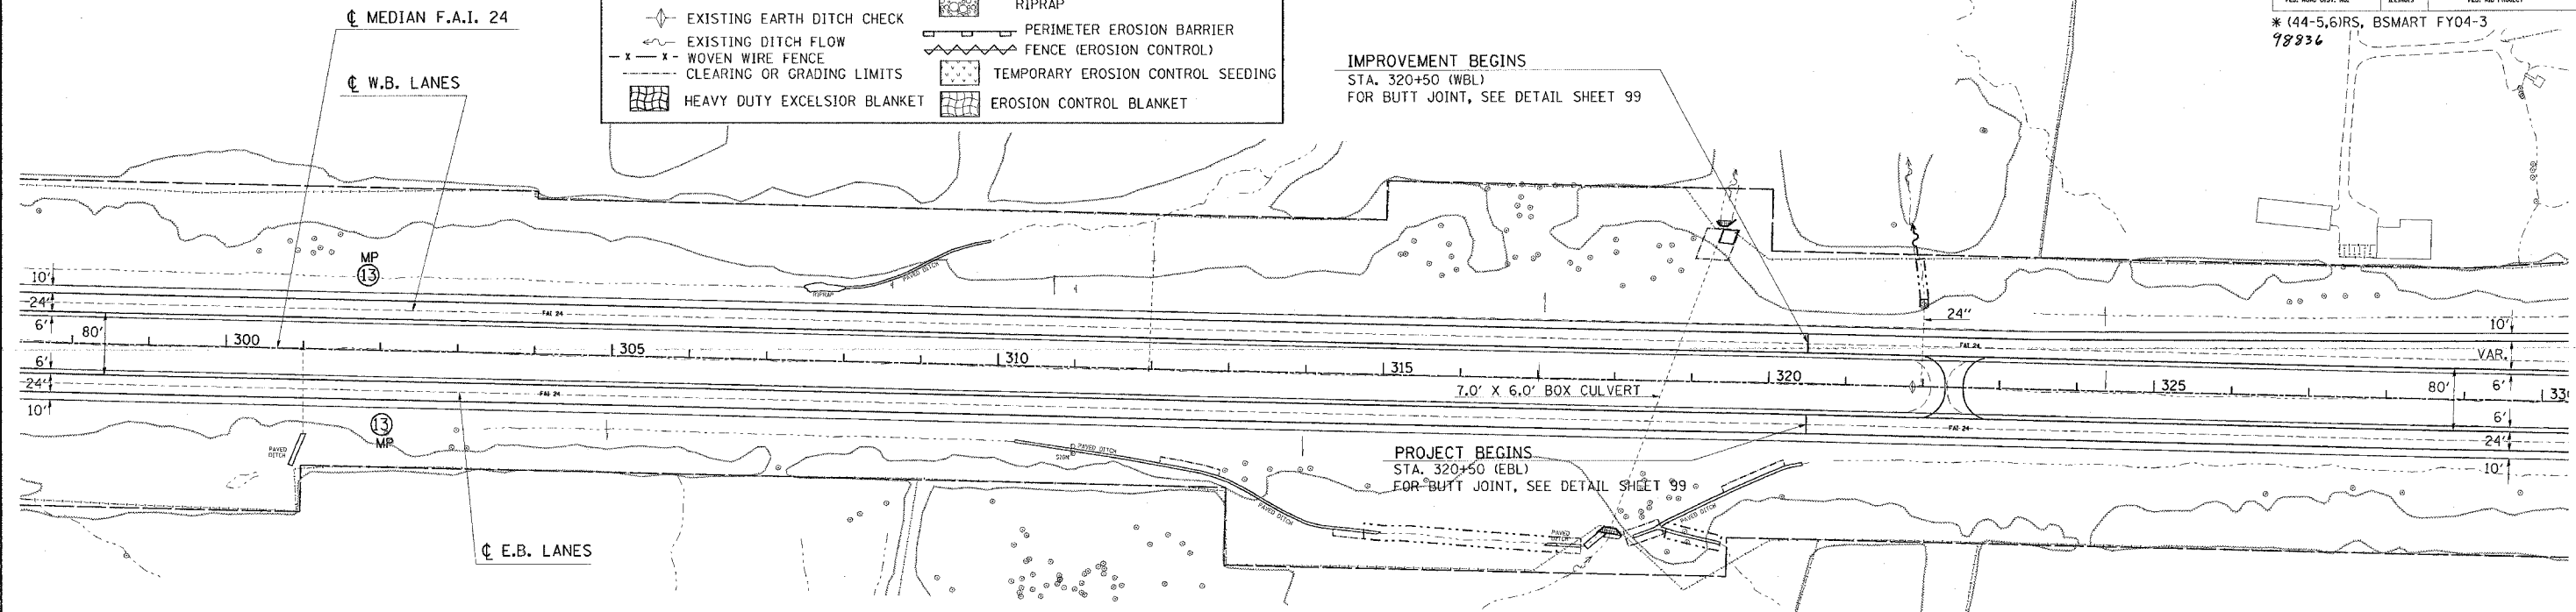

TEMPORARY EROSION CONTROL STA. 298+00 TO STA. 362+00

Tue Jan 27 10:50:52 2004
 c:\projects\980202\980202.dgn LV:25-22-24-35:37-47:52-63
 DMS:980202\980202.dwg PLOT: LV:25-23-31:58:63
 Tue Jan 27 10:50:52 2004
 c:\projects\980202\980202.dgn LV:25-22-24-35:37-47:52-63
 DMS:980202\980202.dwg PLOT: LV:25-23-31:58:63