
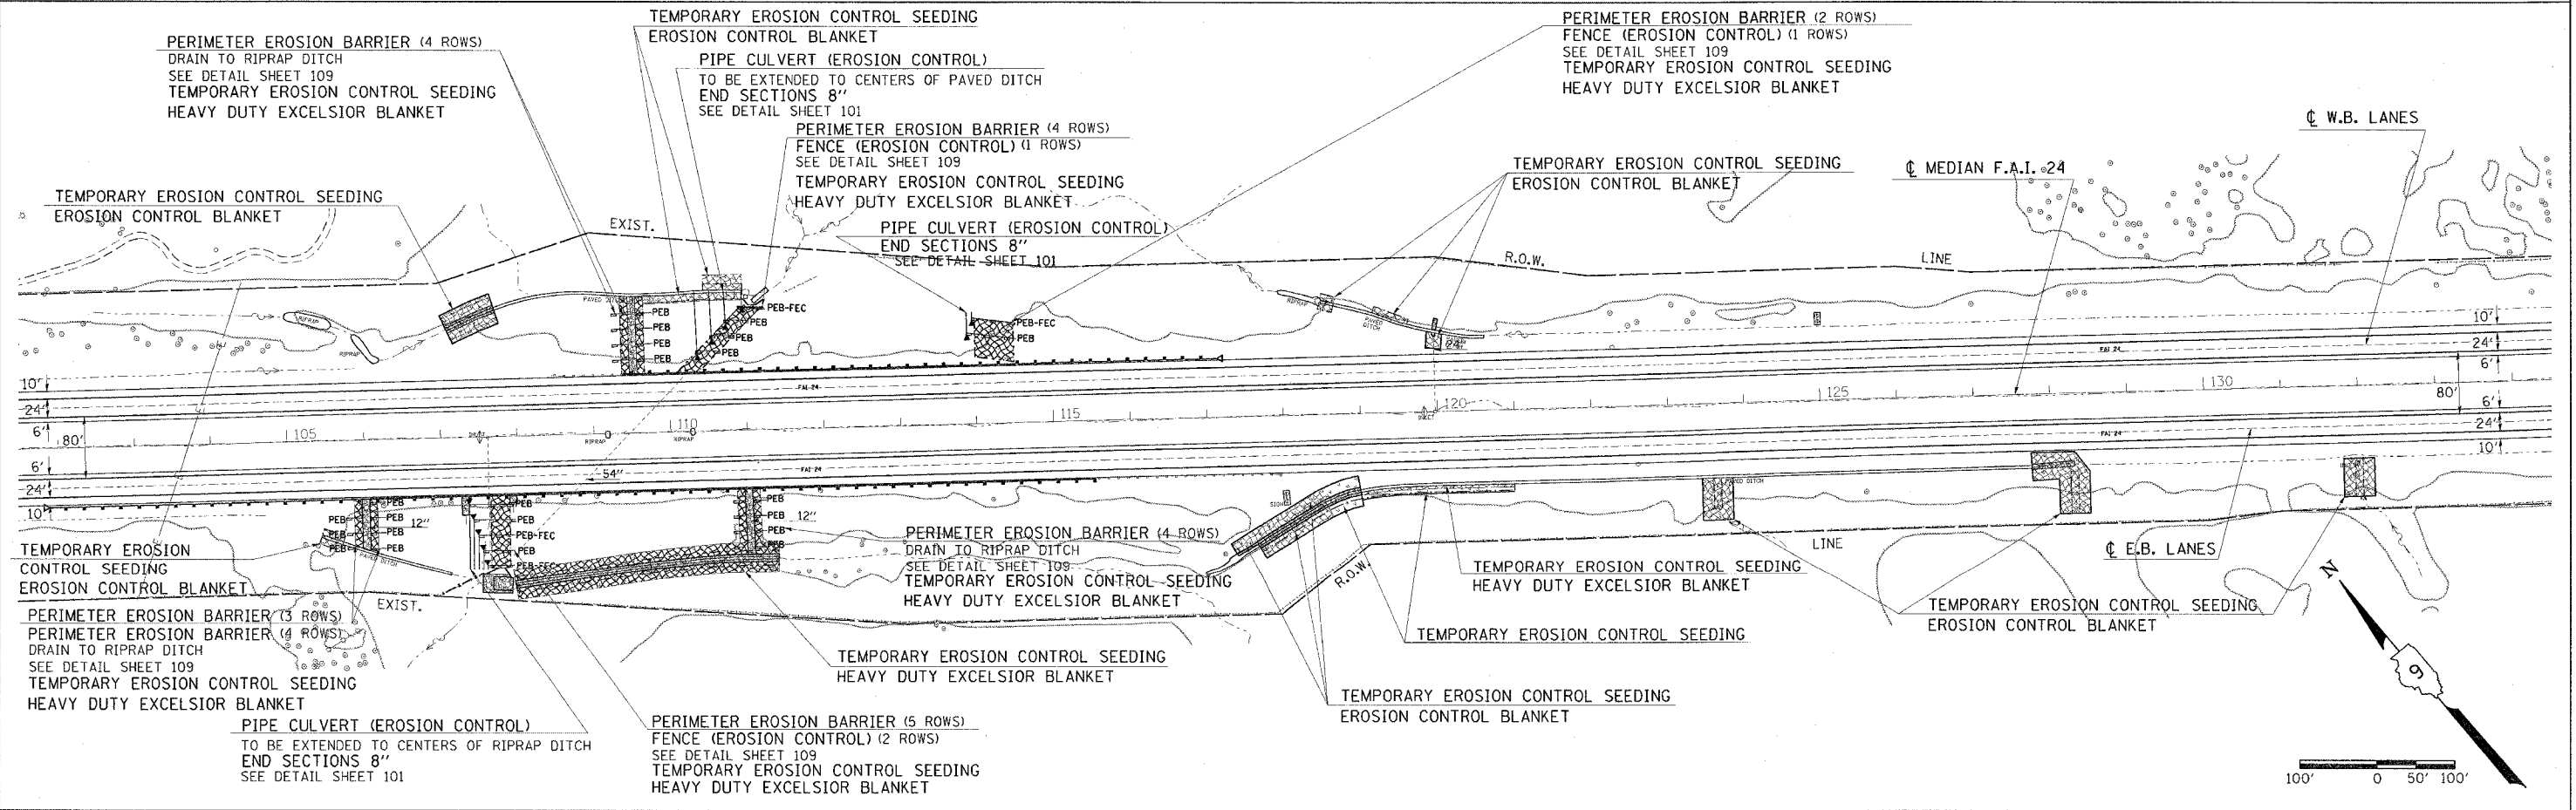


F.A. REL.	SECTION	COUNTY	TOTAL SHEETS	SHEET NO.
24	*	JOHNSON	150	80

STAL. TO STAL.  
 \* (44-5,6)RS, BSMART FY04-3  
 98936

EXIST. CURVE 4  
 PI STA. = 85+27.02  
 $\Delta = 10^\circ 32' 11''$  (LT)  
 $D = 0^\circ 49' 49''$   
 $R = 6,899.88'$   
 $T = 636.22'$   
 $L = 1,268.85'$   
 $E = 29.27'$   
 $S.E. = 2.3\%$   
 P.C. STA. = 78+90.80  
 P.T. STA. = 91+59.65

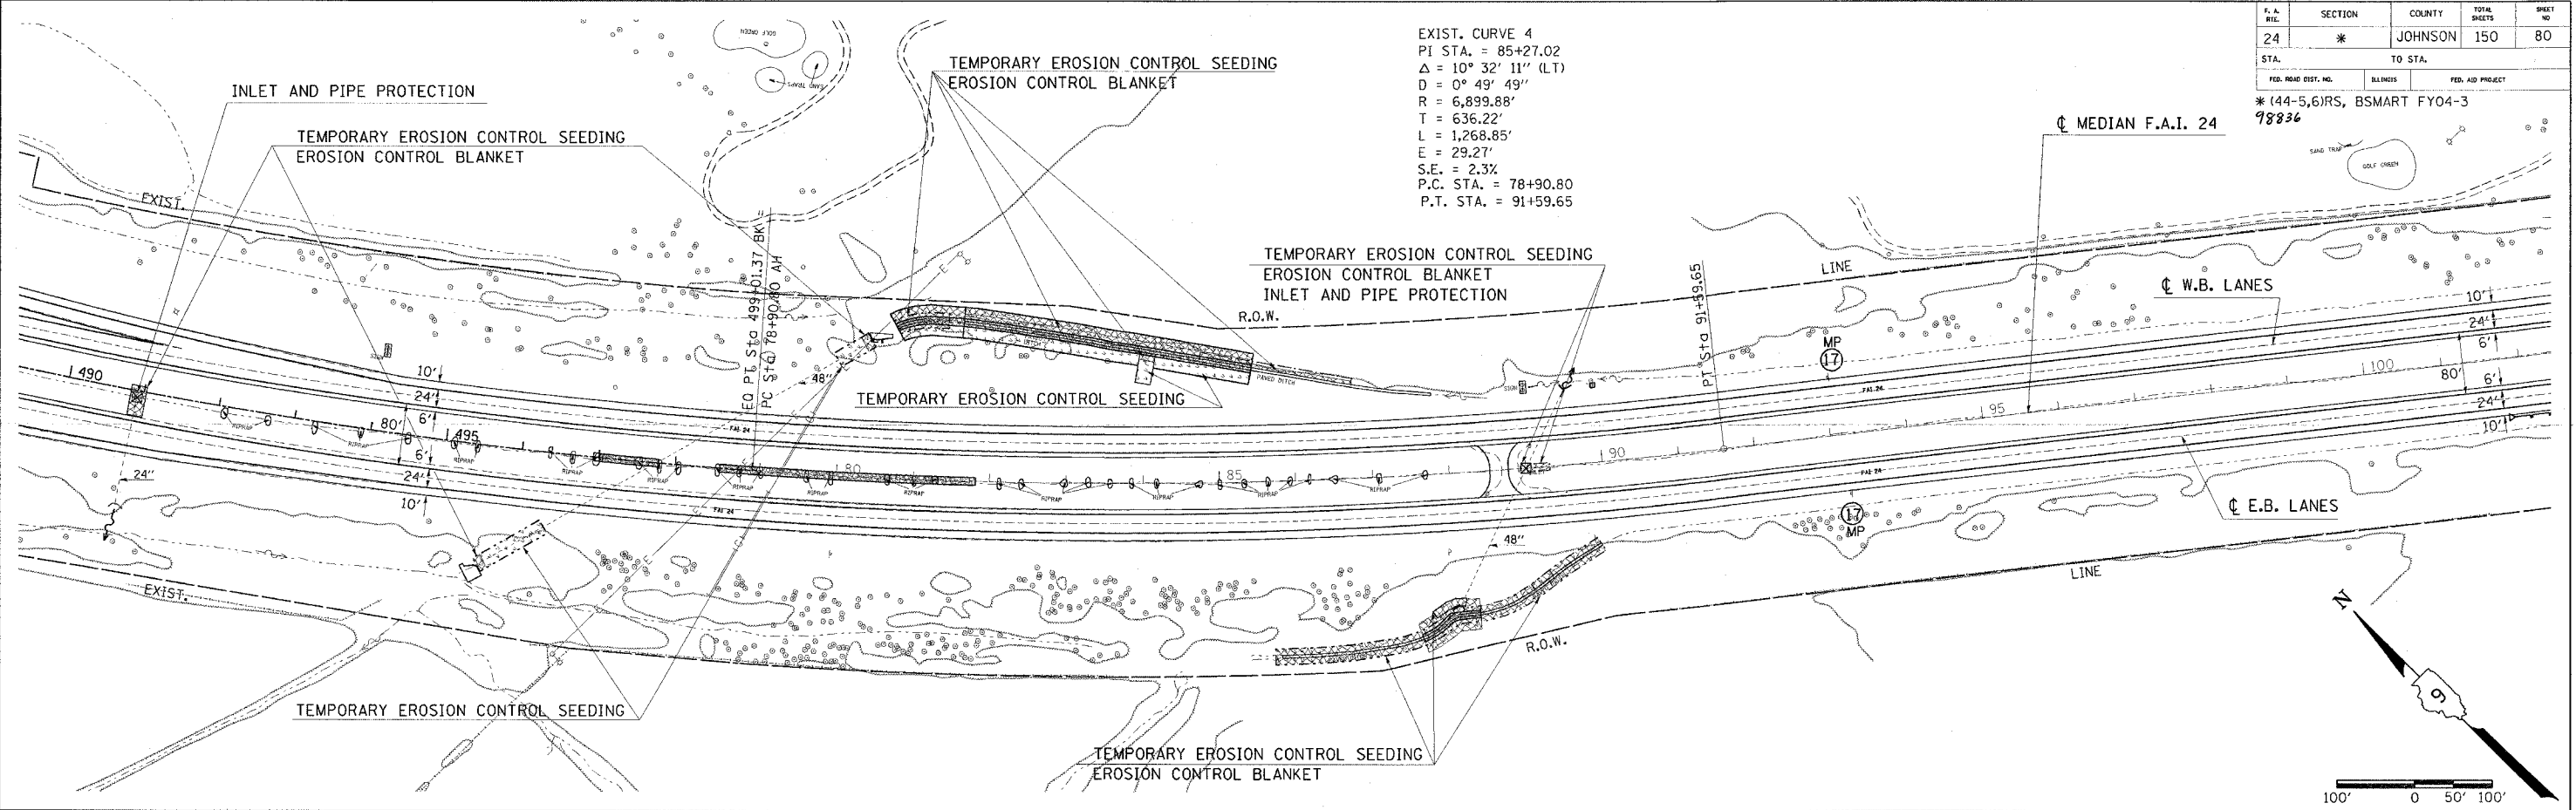

TEMPORARY EROSION CONTROL STA. 490+00 TO STA. 134+00

Tue Jan 27 16:25:48 2004  
 c:\p\projects\950202\950202.dwg L:\2\45317-47\4532-63  
 D:\S\1000\950202\950202.dwg L:\2\45317-47\4532-63  
 D:\S\1000\950202\950202.dwg L:\2\45317-47\4532-63