
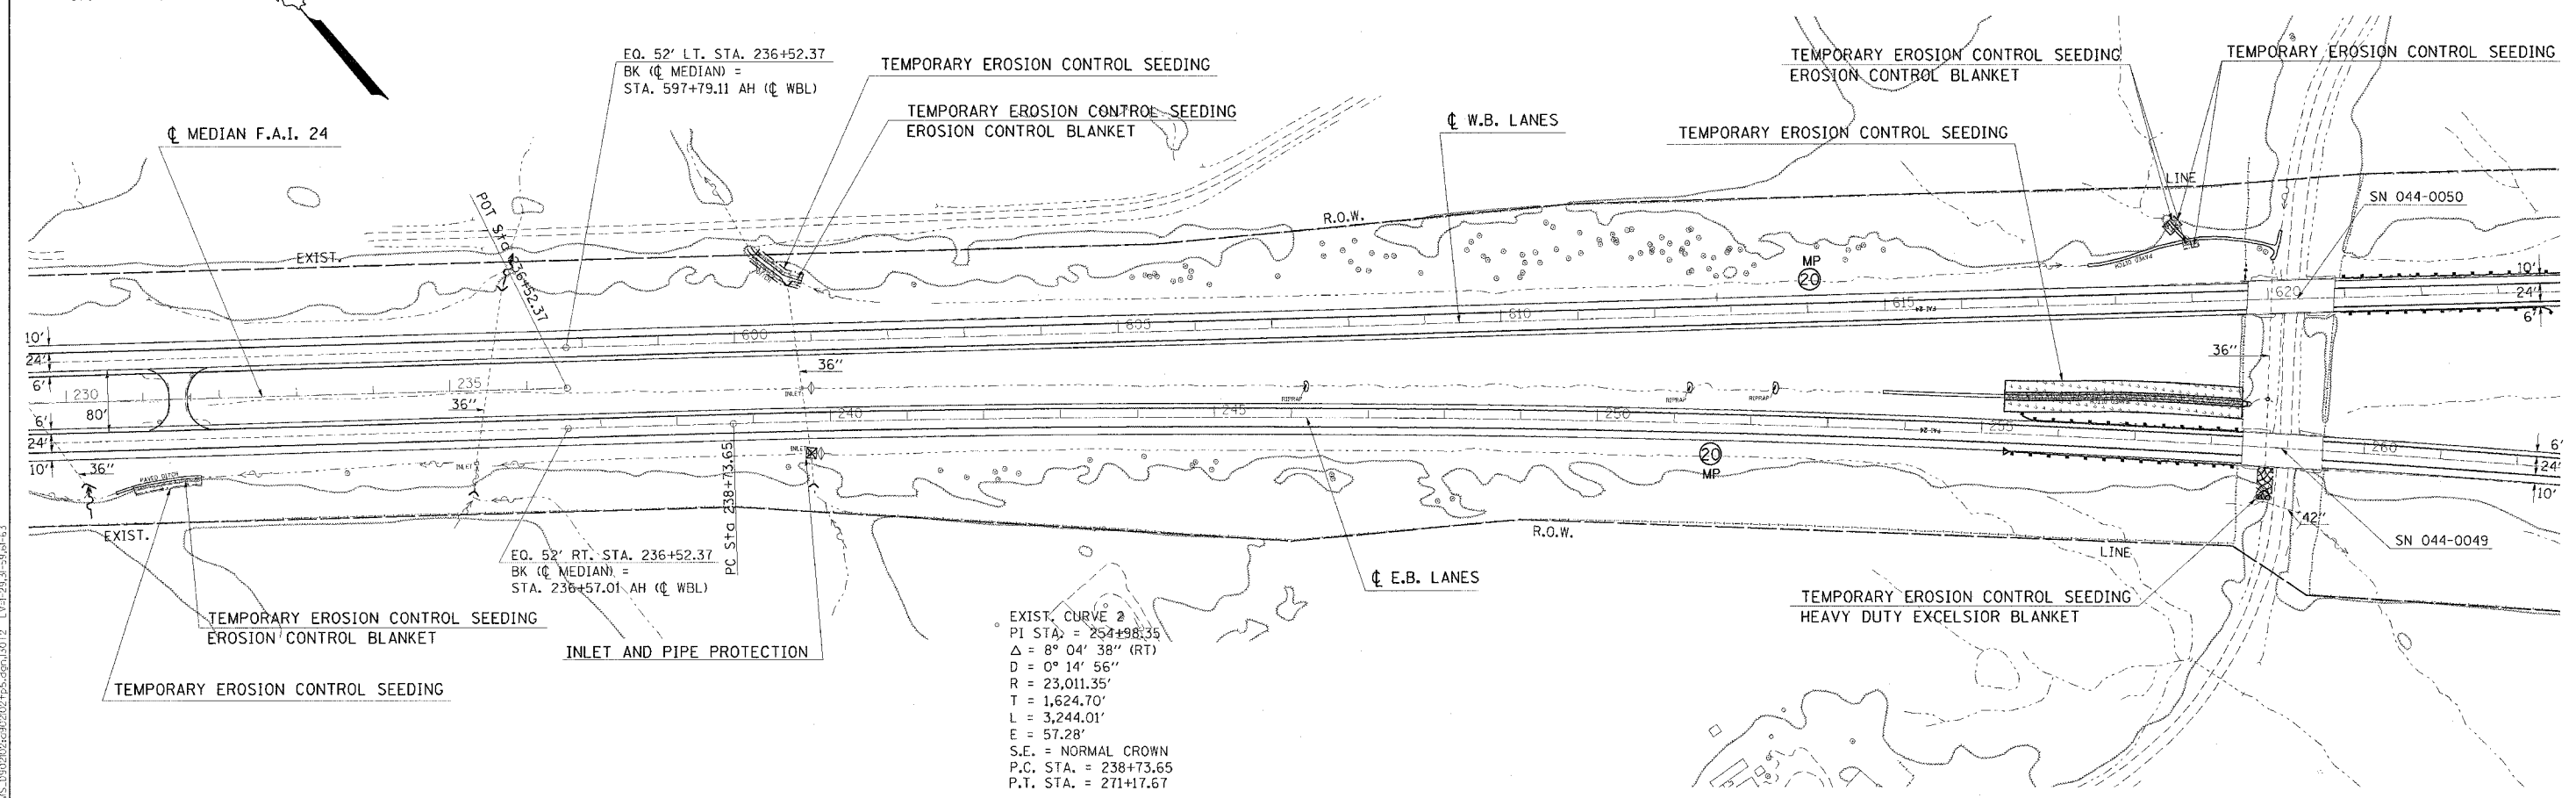


F.A. REF.	SECTION	COUNTY	TOTAL SHEETS	SHEET NO.
24	*	JOHNSON	150	82
STA.		TO STA.		
FED. ROAD DIST. NO.		SHEETS		FED. AID PROJECT

* (44-5,6)RS, BSMART FY04-3
98836

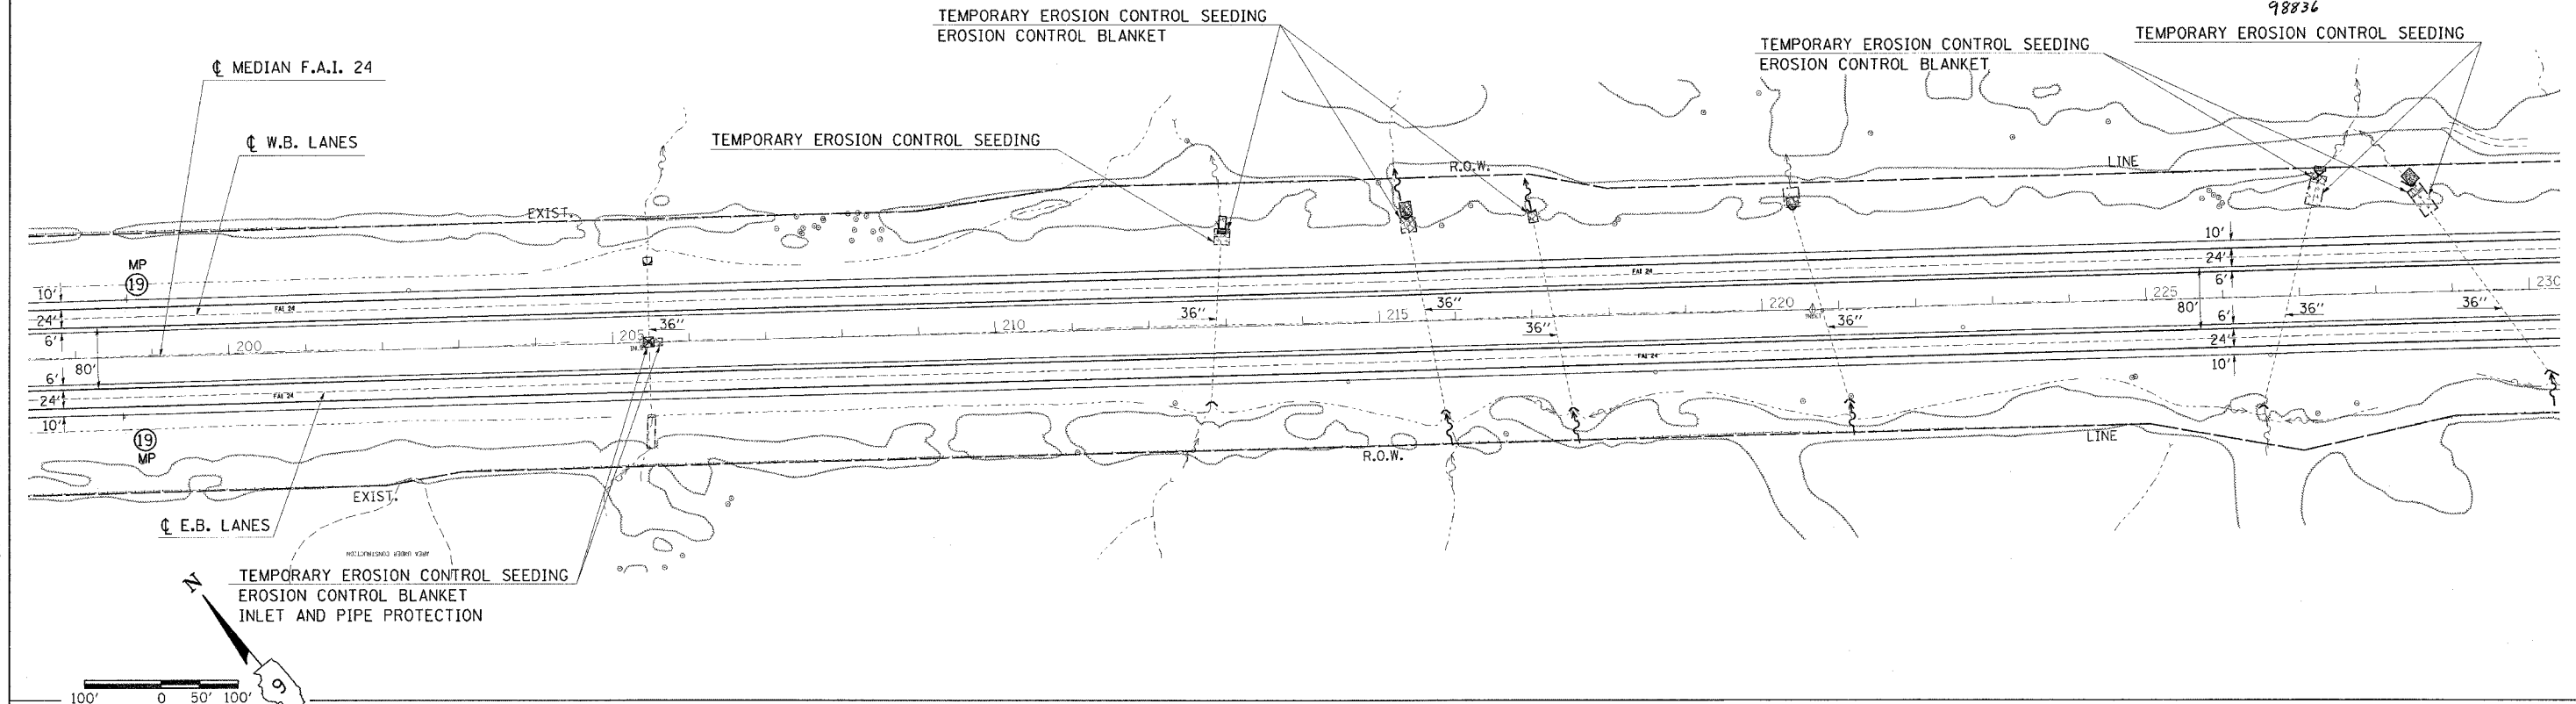

Set: Jan 17 10:56:58 AM
 C:\p\projects\1980202\1980202.dgn LV=2-4-35.37-47.48.52-63
 DMS_1980202\1980202.dgn LV=2-19-21-35.37-48.51-63
 DMS_1980202\1980202.dgn LV=1-29-3-39.8-63
 C:\p\projects\1980202\1980202.dgn LV=2-4-35.37-47.48.52-63
 DMS_1980202\1980202.dgn LV=2-19-21-35.37-48.51-63
 DMS_1980202\1980202.dgn LV=1-29-3-39.8-63

TEMPORARY EROSION CONTROL STA. 198+00 TO STA. 262+00 (EB)
TEMPORARY EROSION CONTROL STA. 198+00 TO STA. 623+00 (WB)