



F. A. SHEET	SECTION	COUNTY	TOTAL SHEETS	SHEET NO.
24	*	JOHNSON	150	86
STA. TO STA.		FED. AID PROJECT		
98834		* (44-5,6)RS, BSMART FY04-3		

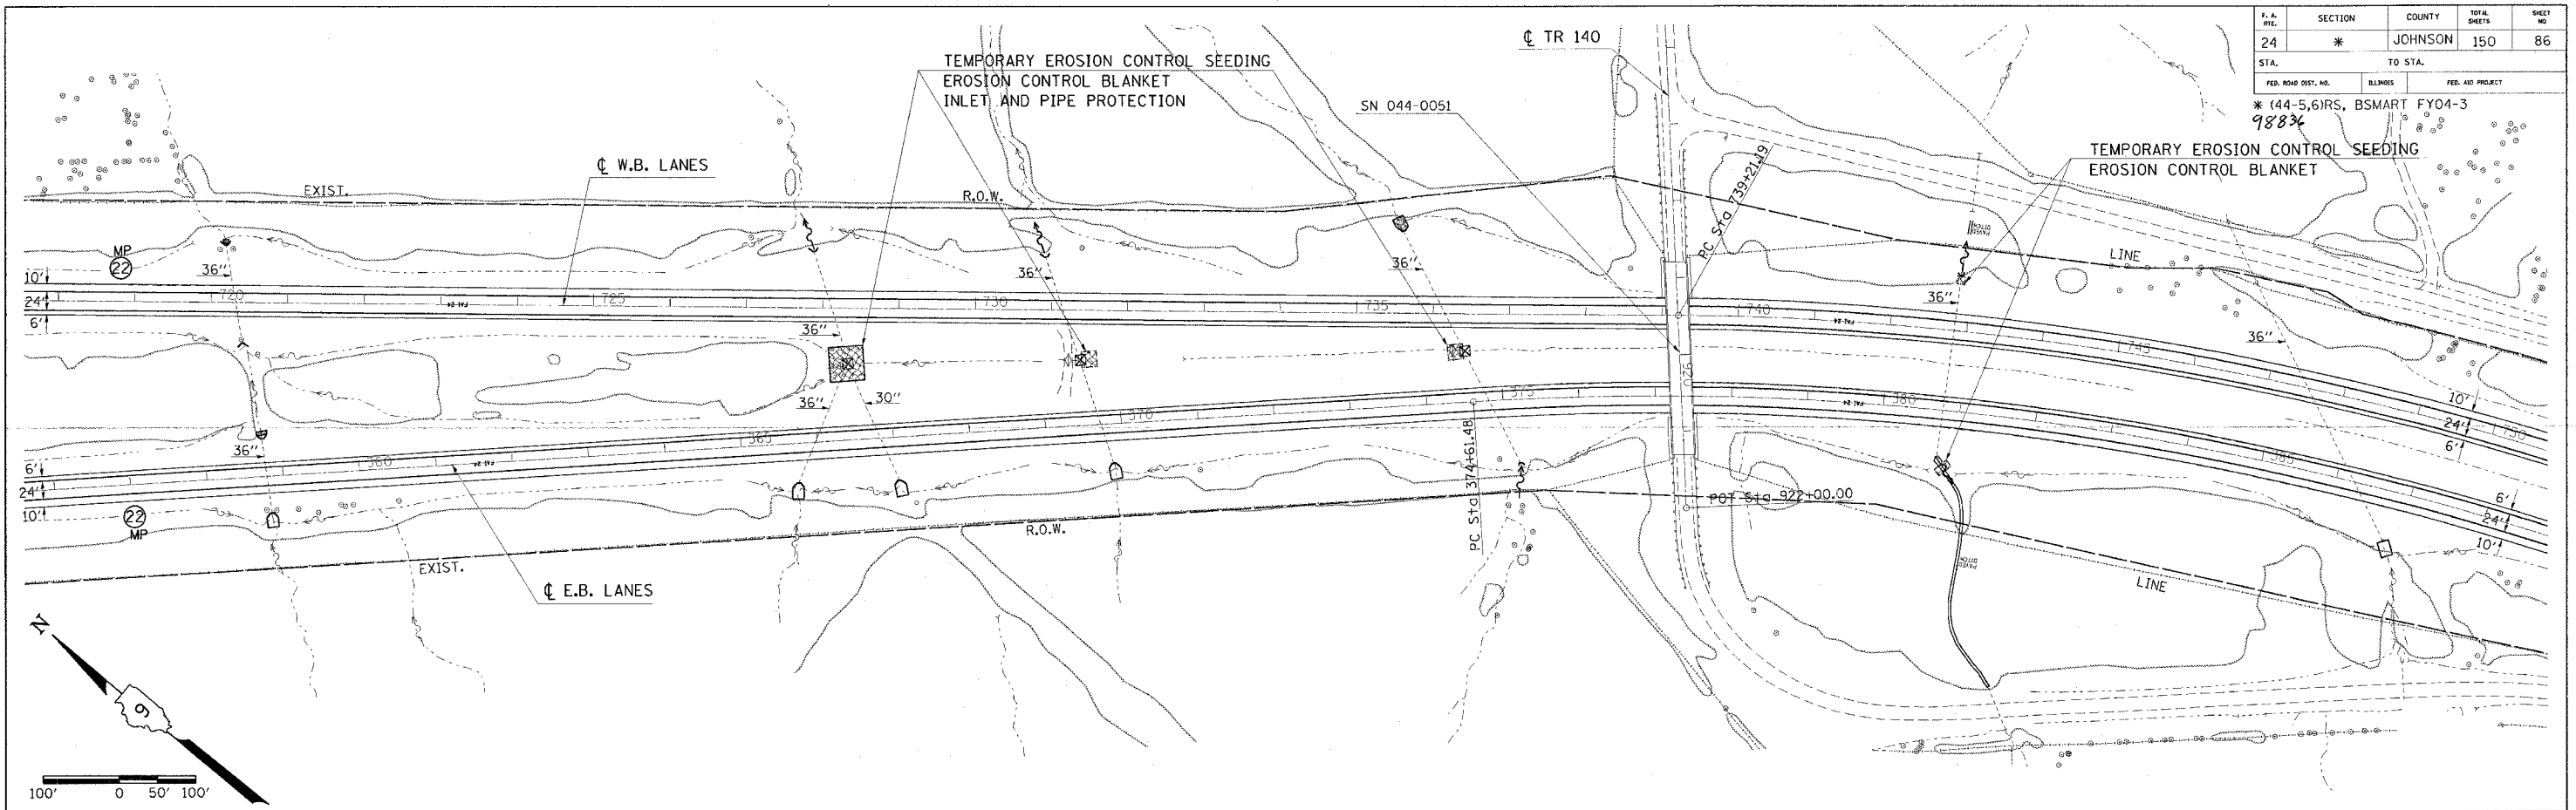

Tue Jun 27 16:55:56 2004
 c:\p\projects\980202\980202.dwg L:\24-35\37-47\48\52-63
 DMS-D90202\980202\980202.dwg L:\24-35\37-47\48\52-63
 DMS-D90202\980202\980202.dwg L:\24-35\37-47\48\52-63

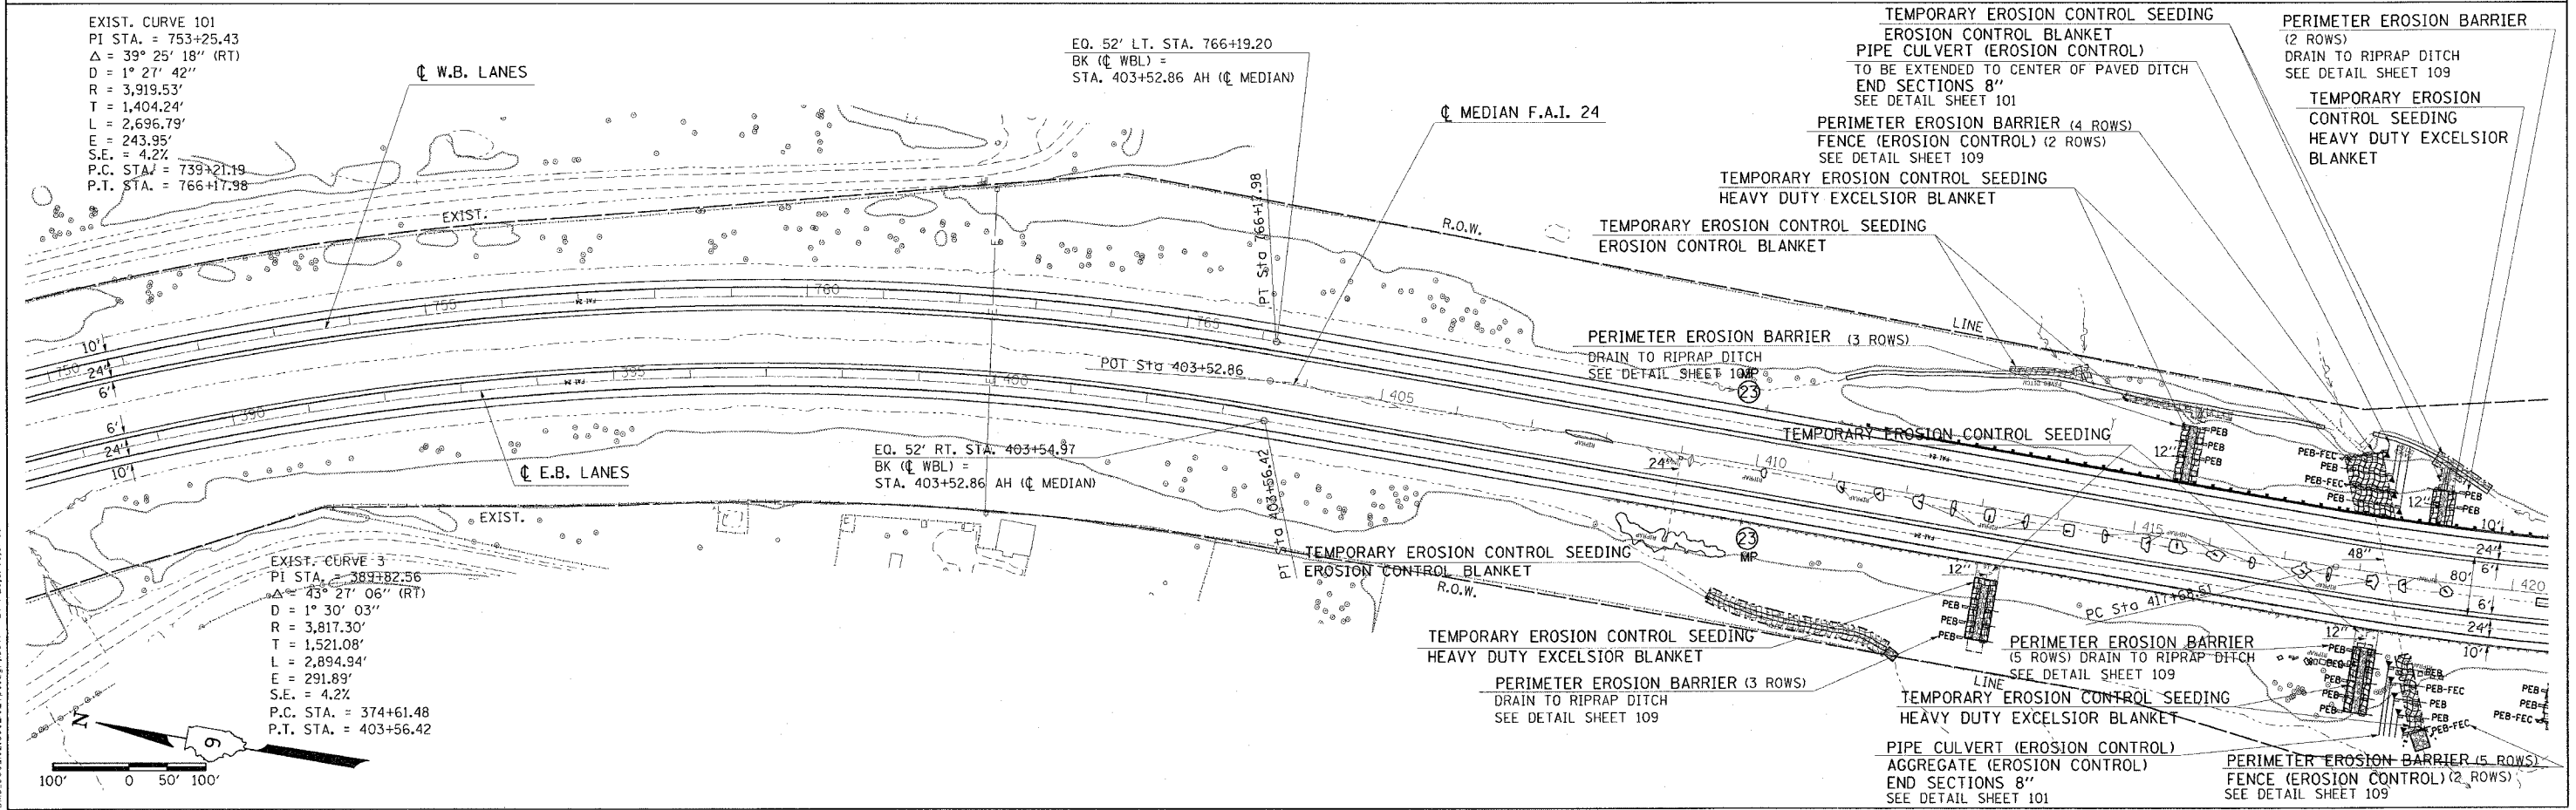

TEMPORARY EROSION CONTROL STA. 356+00 TO STA. 420+00 (EB)
TEMPORARY EROSION CONTROL STA. 718+00 TO STA. 420+00 (WB)