





HANSON PROFESSIONAL SERVICES INC.
 815 Commerce Drive Suite 200
 Oak Brook, Illinois 60523
 Telephone: 630.990.3800
 Fax: 630.990.3801

 


CITY OF DIXON, ILLINOIS
 Post Office Box 386
 Dixon, Illinois 61021
 Telephone: 815.288.1485

DIXON MUNICIPAL AIRPORT
 CHARLES R. WALGREEN FIELD
 OVERLAY RUNWAY 8-26,
 REHABILITATE HANGAR PAVEMENTS

AIP PROJECT NO. 3-17-0036-B5
 IDA PROJECT NO. C73-333

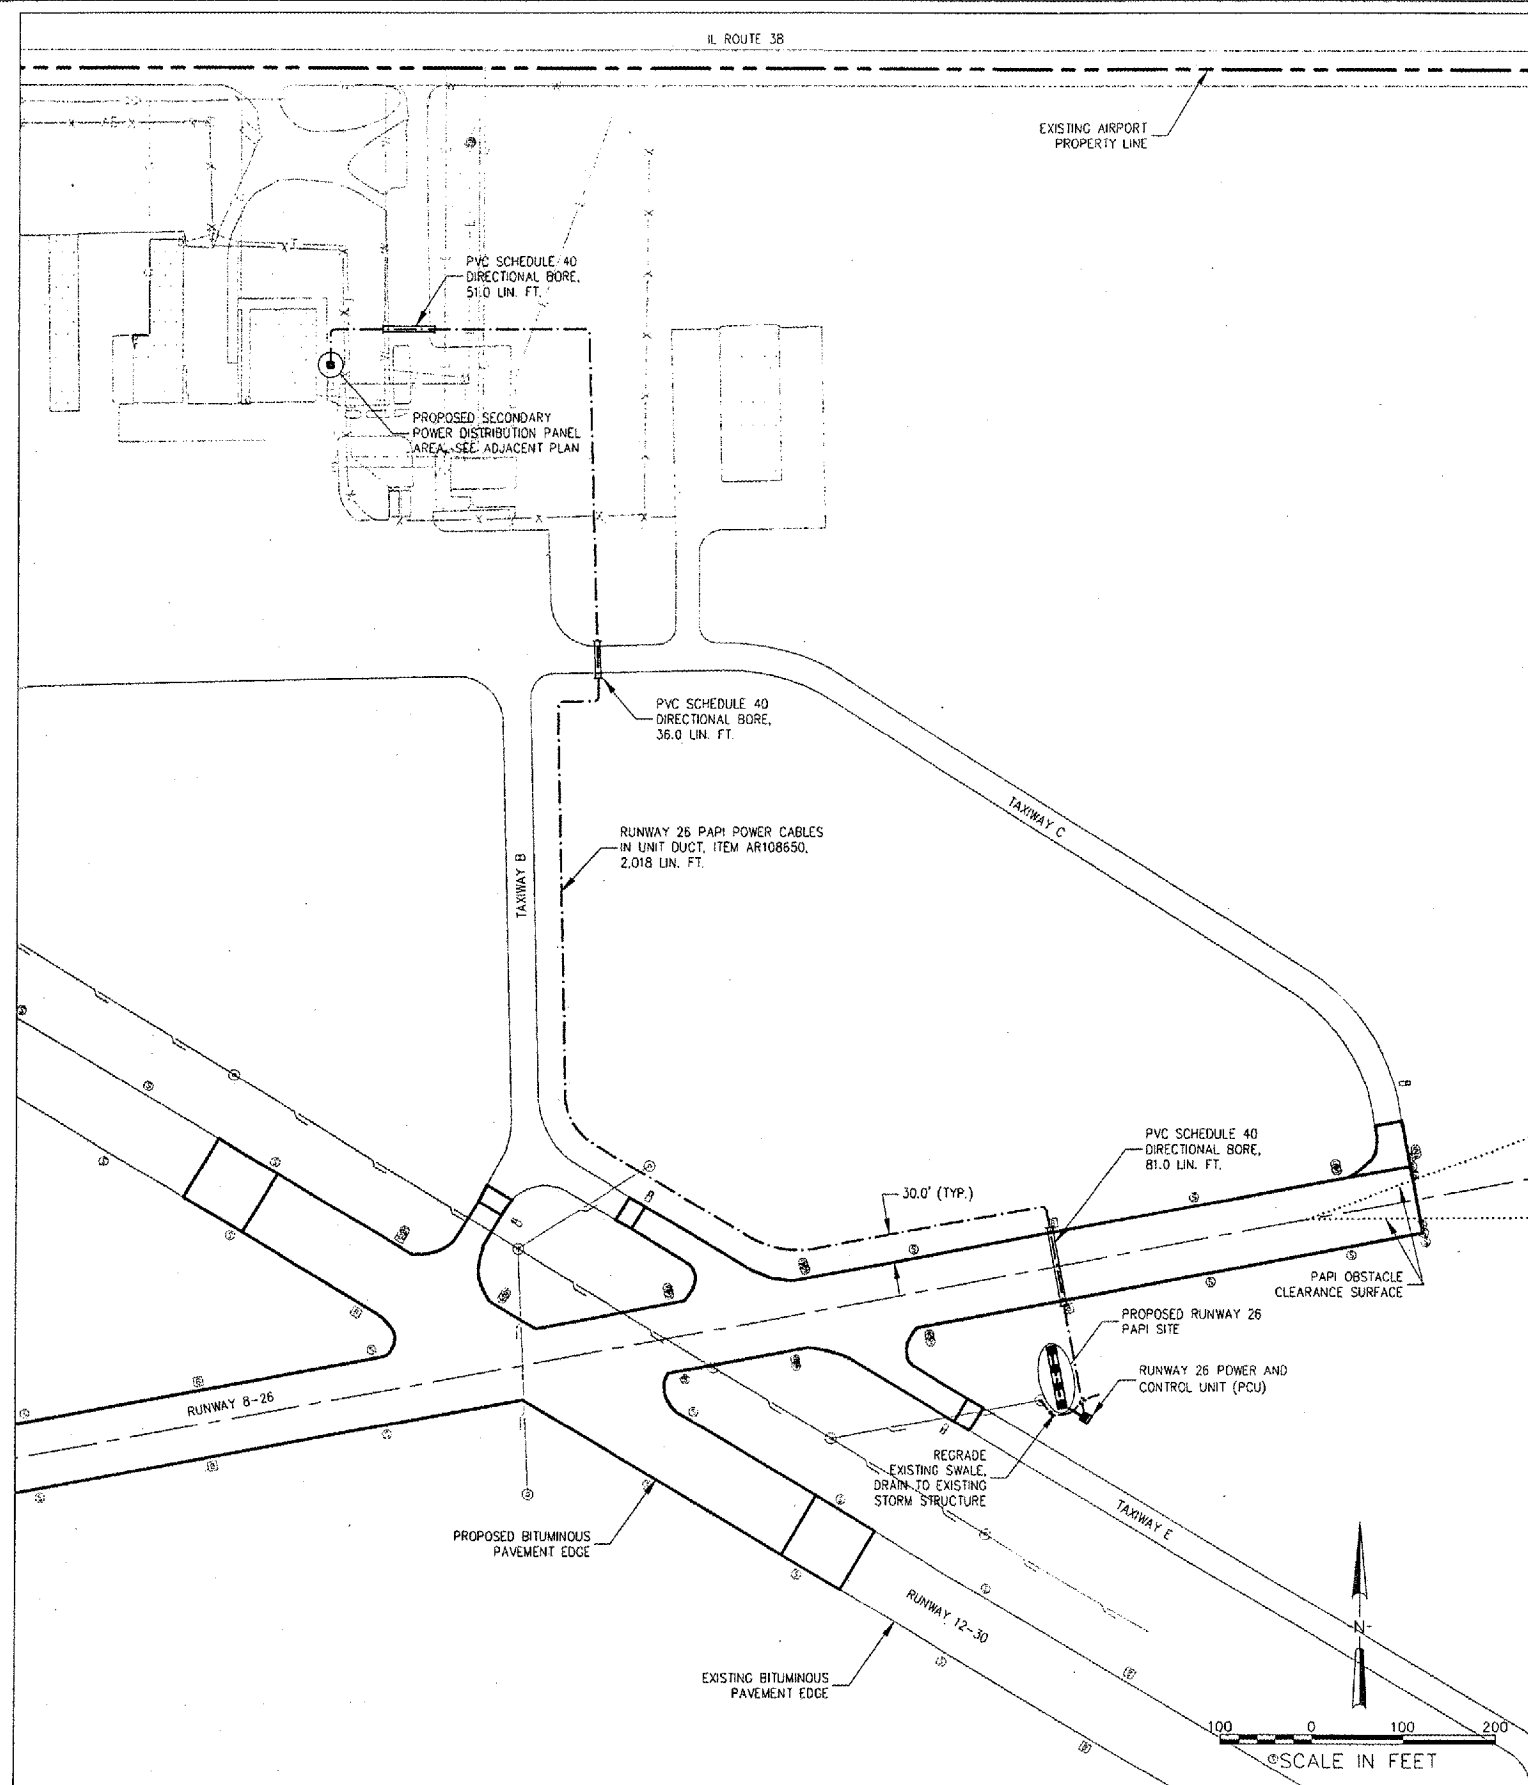

PAPI PLAN

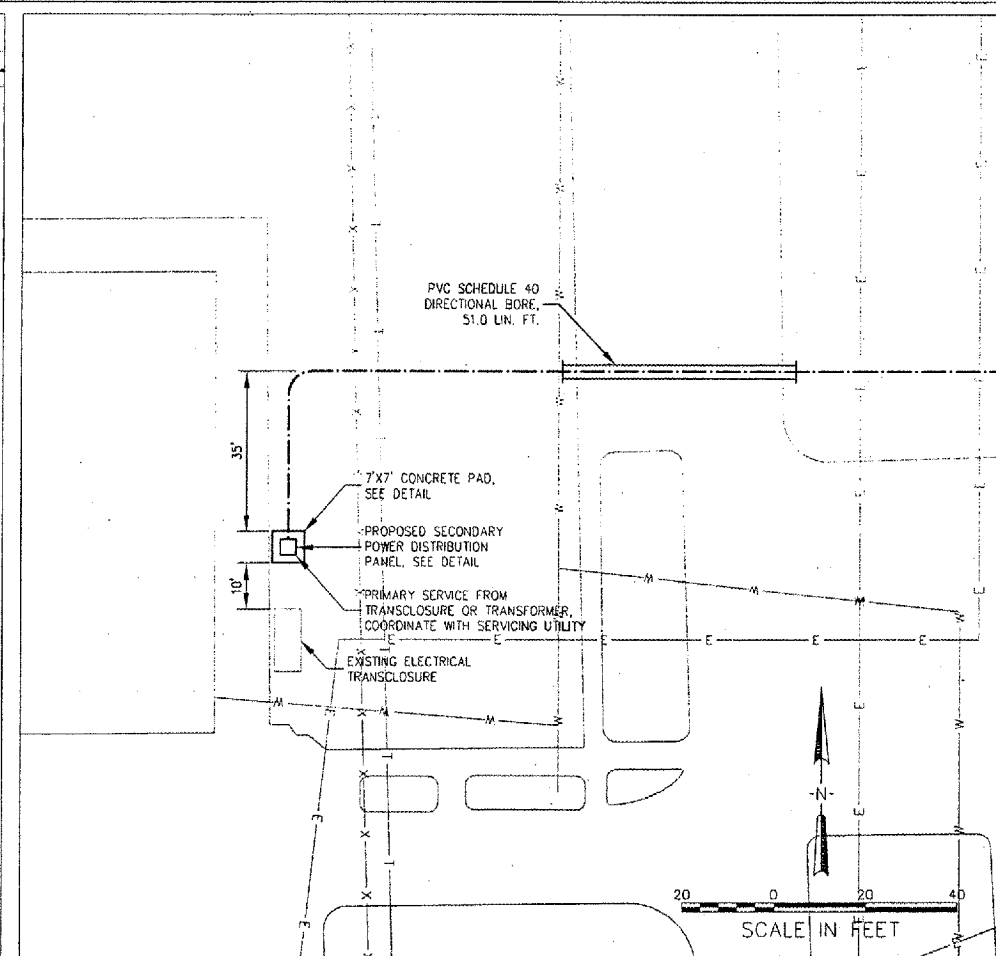

SECONDARY POWER DISTRIBUTION PANEL AREA

LEGEND

- X — EXISTING FENCE
- E — EXISTING ELECTRICAL
- G — EXISTING GAS
- T — EXISTING TELEPHONE
- W — EXISTING WATER
- S — EXISTING STORM SEWER
- ⊙ EXISTING STORM SEWER STRUCTURE
- ⊙ EXISTING STAKE-MOUNTED EDGE LIGHT
- ⊙ EXISTING BASE-MOUNTED EDGE LIGHT
- E — PROPOSED ELECTRIC
- — — PROPOSED PAPI POWER CABLES
- — — PROPOSED POWER AND CONTROL CABLES
- — — PROPOSED OBSTACLE CLEARANCE SURFACE
- >> — PROPOSED SWALE

NOTES

1. EXISTING UTILITY LOCATIONS ARE ESTIMATED. CONTRACTOR IS REQUIRED TO FIELD VERIFY LOCATIONS.
2. DIRECTIONAL BORE PAY LENGTHS INCLUDE 3.0' BORE OUTSIDE ALL PAVEMENT EDGES, ITEM AR110014.
3. EXISTING TOPSOIL TO BE REMOVED UNDER ALL AGGREGATE AND PCC PADS PRIOR TO FILL AND AGGREGATE PLACEMENT.

No.	Drawing Issue Description	Date	By
1	ADDENDUM 01	04/01/04	TMM

Date
 12 MARCH 2004
 Sheet Title

RUNWAY 26 PAPI
 SITE PLAN

8430388004/C8005
 Project Number
 TMM 03/29/04
 Layout By Date
 TMM 03/29/04
 Designed By Date
 RMH 03/31/04
 Reviewed By Date
 RJT
 Drawn By Sheet No.

L:\CADD\2004\12082004\DRM\WORKS\REVISION\1169-PAPI SITE PLAN.DWG APR 01, 2004 5:53PM RMH