




EROSION CONTROL LEGEND	
	INLET AND PIPE PROTECTION (HAY BALES) 28000500
	PERIMETER EROSION BARRIER (SILT FENCE) 28000400

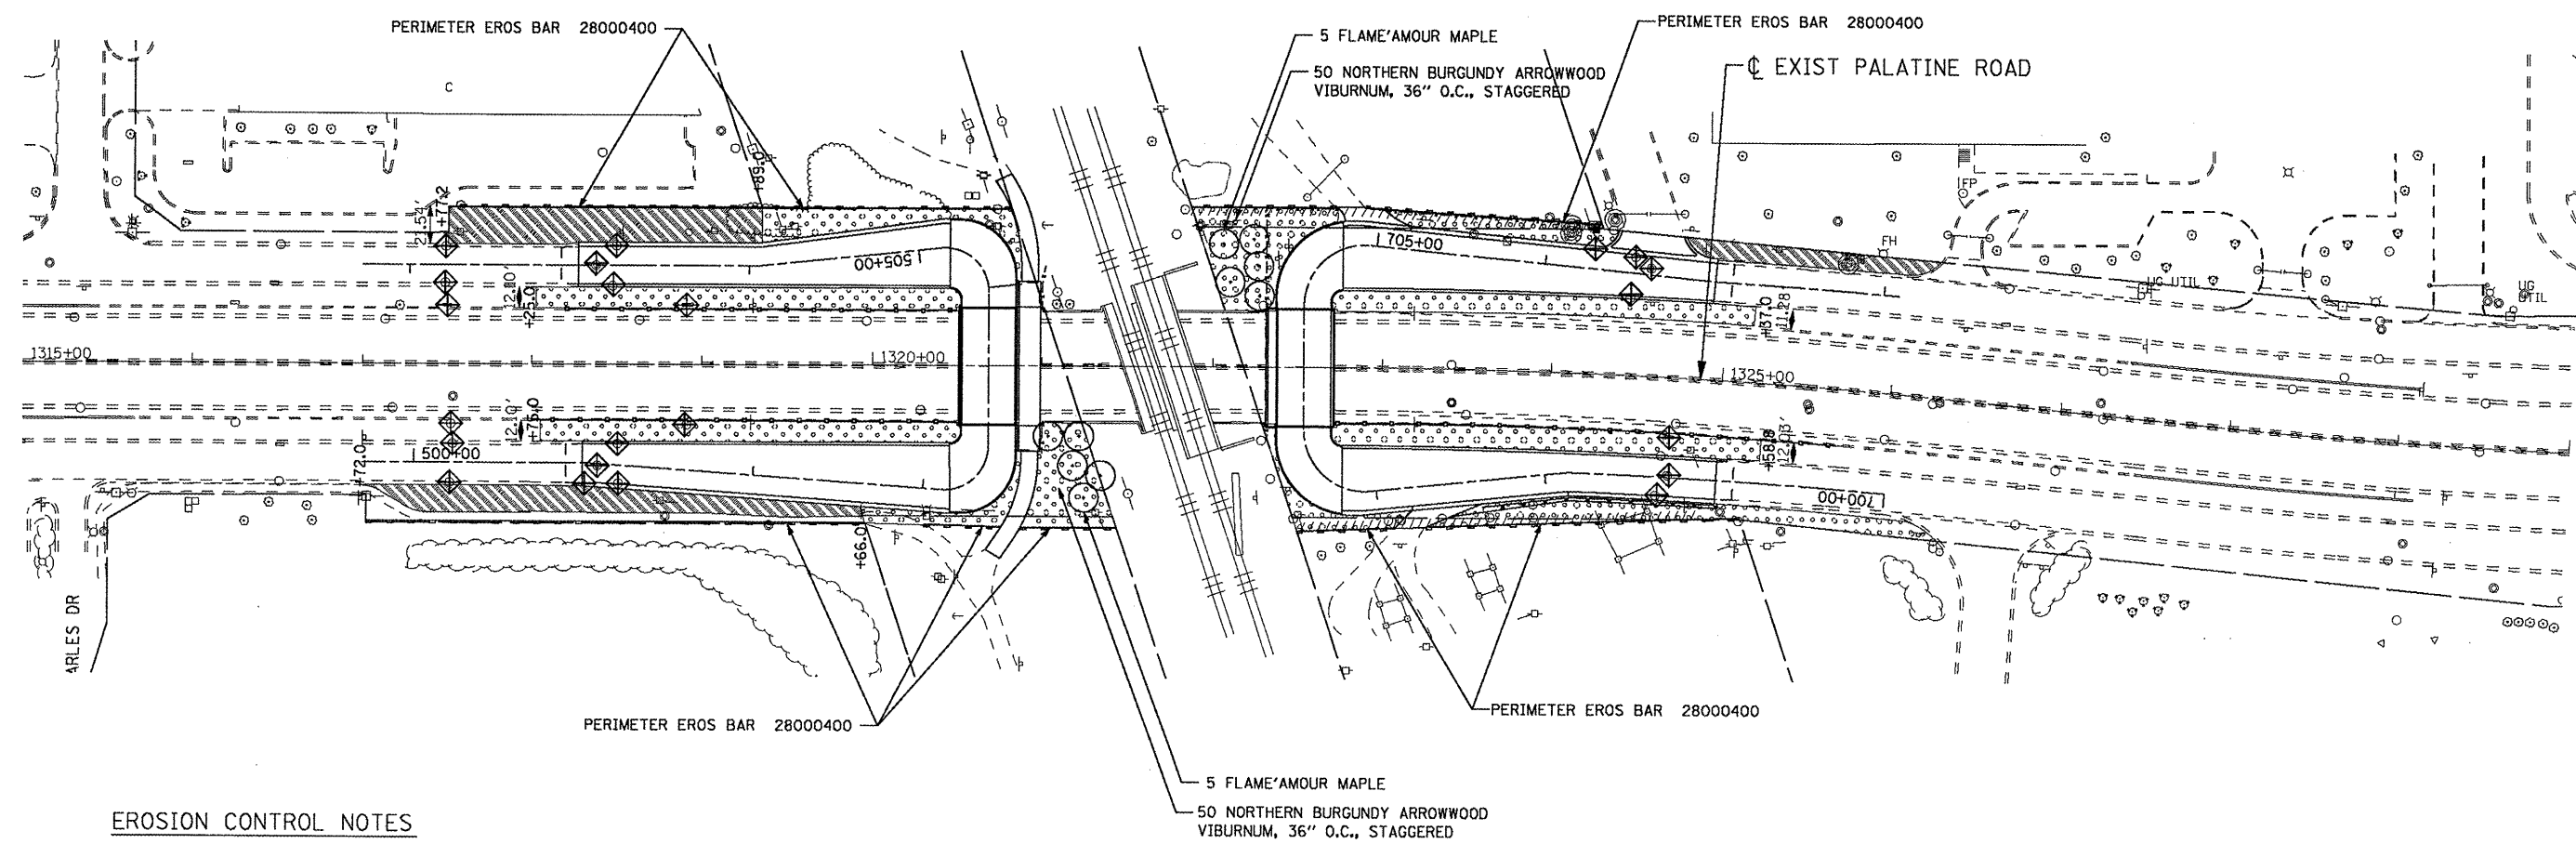

EROSION CONTROL NOTES

1. TEMPORARY EROSION CONTROL DEVICES SHALL BE CONSTRUCTED AS SHOWN ON THE PLANS.
2. THE CONTRACTOR SHALL CONFINE ACTIVITIES TO FALL WITHIN THE PROPOSED RIGHT-OF-WAY AS SHOWN ON THE PLANS.
3. ANY DEVIATION FROM THE TEMPORARY EROSION CONTROL PLAN OR SCHEDULE BY THE CONTRACTOR SHALL BE AT THE DISCRETION OF THE ENGINEER.
4. PERIMETER EROSION BARRIER IS TO BE INSTALLED IN ALL AREAS PRIOR TO START OF CONSTRUCTION.
5. INLET AND PIPE PROTECTION FOR EXISTING STRUCTURES SHALL BE INSTALLED AT THE START OF CONSTRUCTION.

LANDSCAPING LEGEND	
	SODDING SALT TOLERANT 25200110
	SEEDING CLASS 2A WITH EROSION CONTROL BLANKET 25100630

FILE NAME =	USER NAME = 2pienu	DESIGNED - DLP	REVISED -
G:\project\2002305\CA00\Civil\Sh\003\03PLM.LLS_01.dgn		DRAWN - ENTRAN	REVISED -
		CHECKED - TMH	REVISED -
		DATE - 1/09	REVISED -

**STATE OF ILLINOIS
DEPARTMENT OF TRANSPORTATION**

**WEST AND EAST FRONTAGE ROADS
EROSION CONTROL AND LANDSCAPING PLANS**

SCALE: 1"=50' SHEET NO. OF SHEETS STA. TO STA.

F.A.P. RTE.	SECTION	COUNTY	TOTAL SHEETS	SHEET NO.
305	1415 B	COOK	75	23
FED. ROAD DIST. NO.			ILLINOIS FED. AID PROJECT	

CONTRACT NO. 60F60