

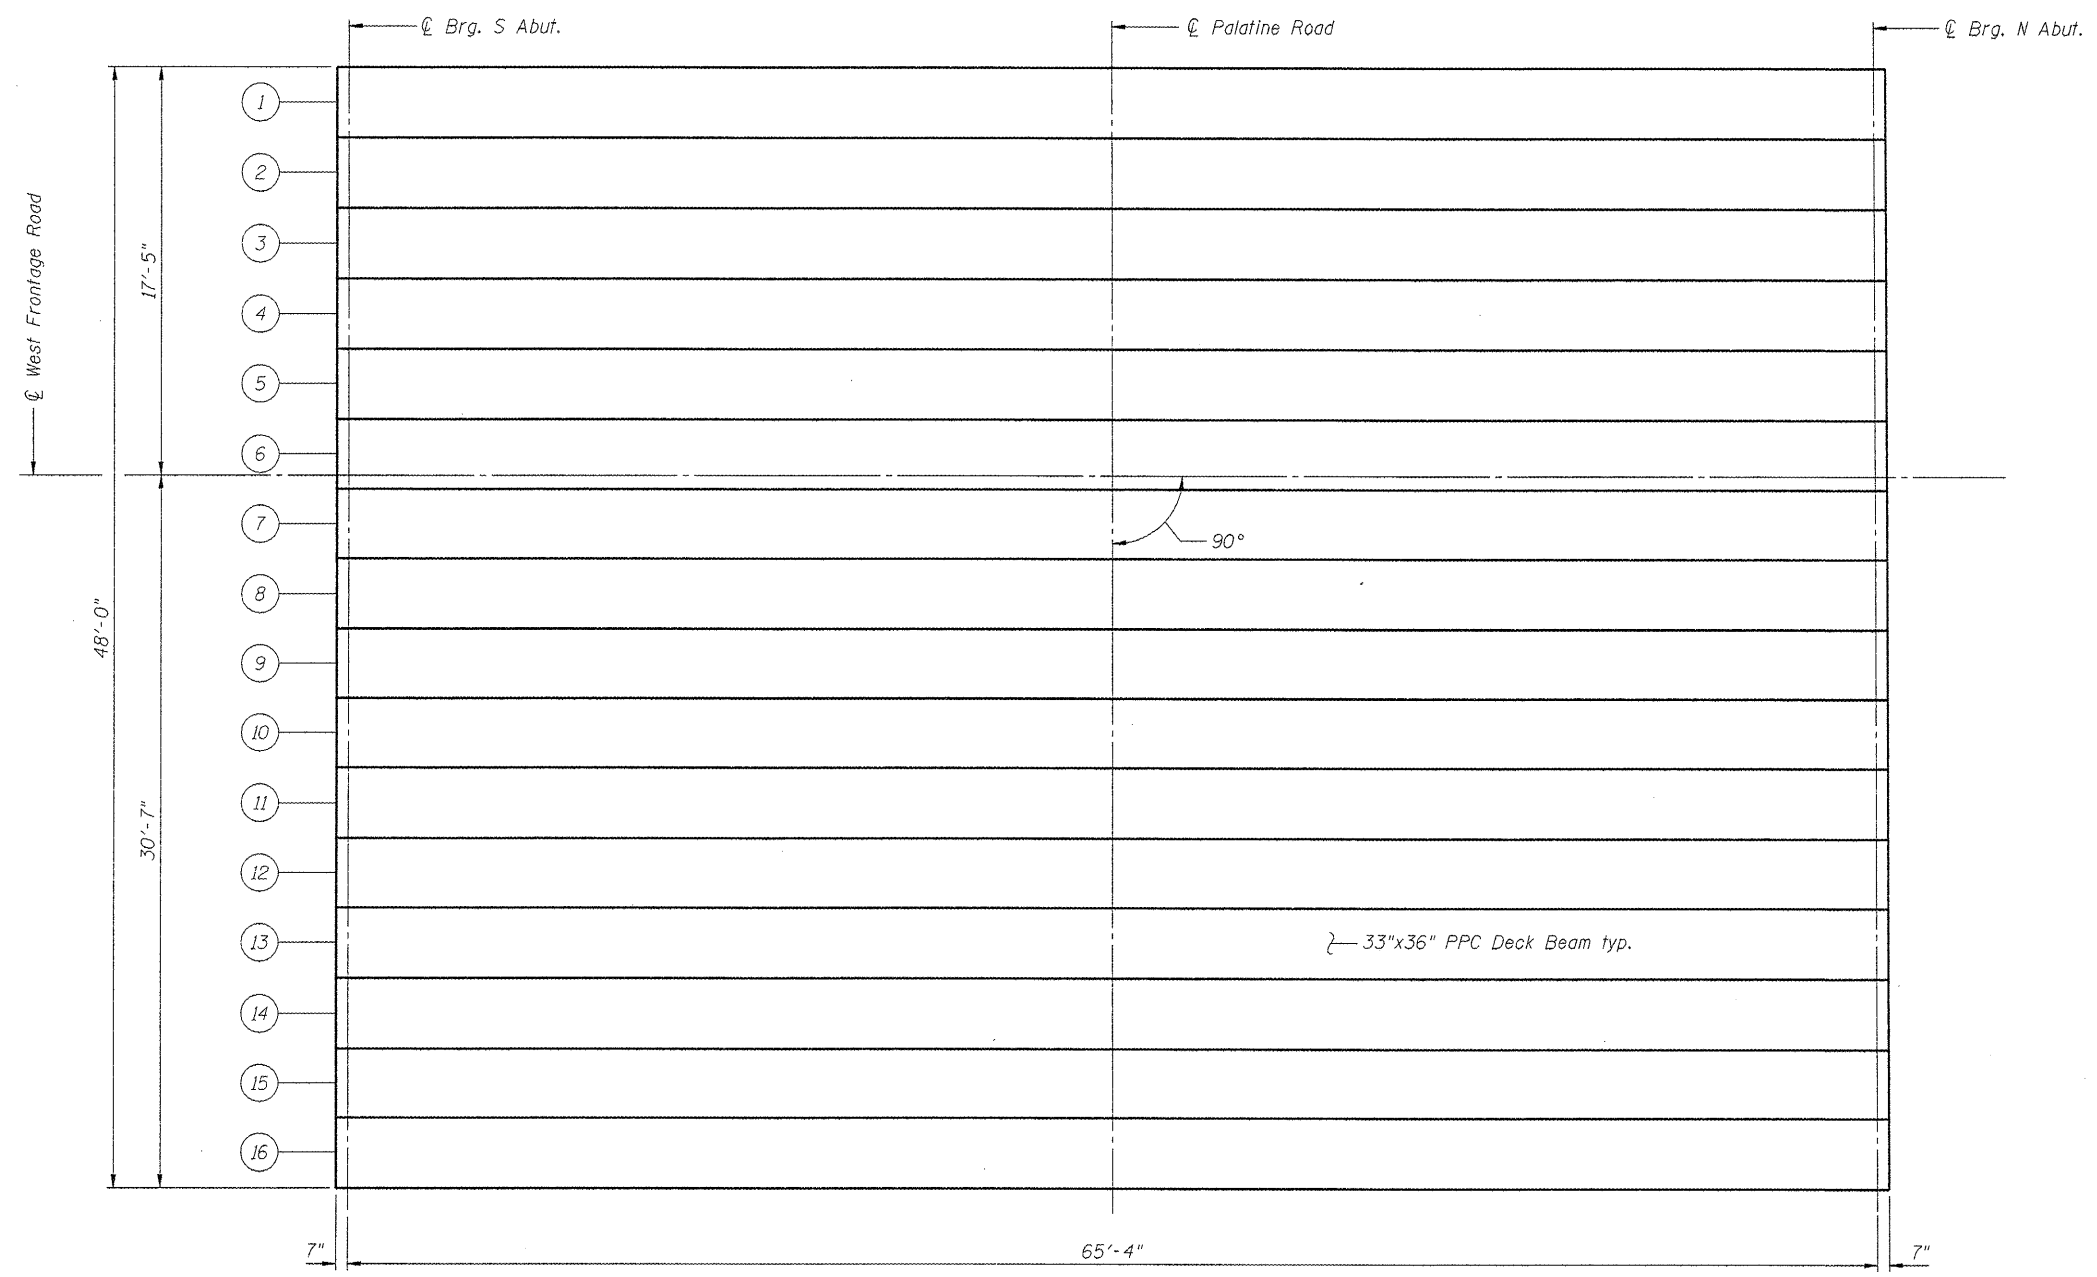


STATE OF ILLINOIS  
DEPARTMENT OF TRANSPORTATION

 

PLAN

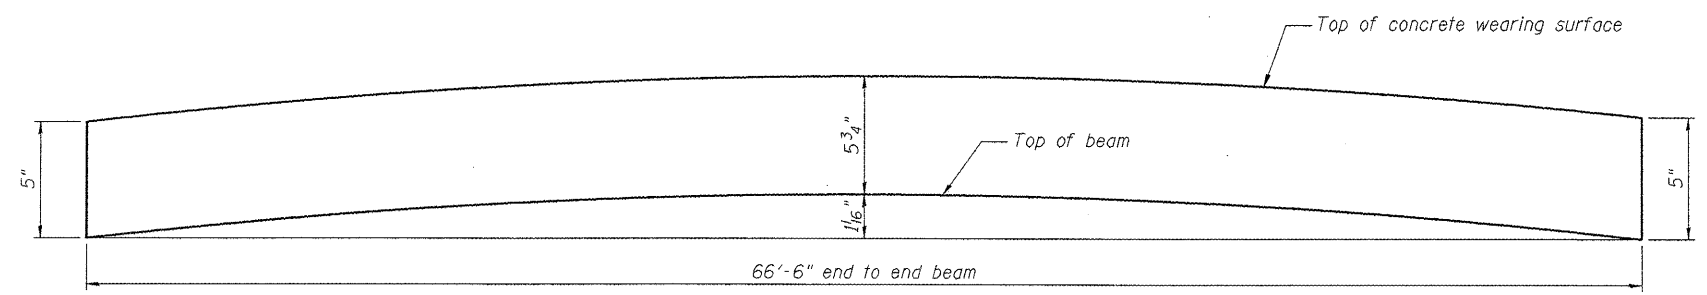

INITIAL CAMBER DIAGRAM

PPC DECK BEAM FRAMING PLAN  
STRUCTURE NO. 016-2530

DESIGNED -	BPS
CHECKED -	GSP
DRAWN -	BPS/MJB
CHECKED -	GSP

SHEET NO. 10 15 SHEETS	F.A.P. RTE.	SECTION	COUNTY	TOTAL SHEETS	SHEET NO.
	305	1415 B	COOK	75	48
			CONTRACT NO. 60F60		
FED. ROAD DIST. NO. 7 ILLINOIS FED. AID PROJECT					



g:\project\2082305\cadd\structural\Sheet\0162530-PPC1.dgn