


F.A.I. RTE.	SECTION	COUNTY	TOTAL SHEETS	SHEET NO.
57	1920.1B-R	COOK	101	023
STA.		TO STA.		
FED. ROAD DIST. NO. 1		ILLINOIS	FED. AID PROJECT	
CONTRACT NO. 62533				

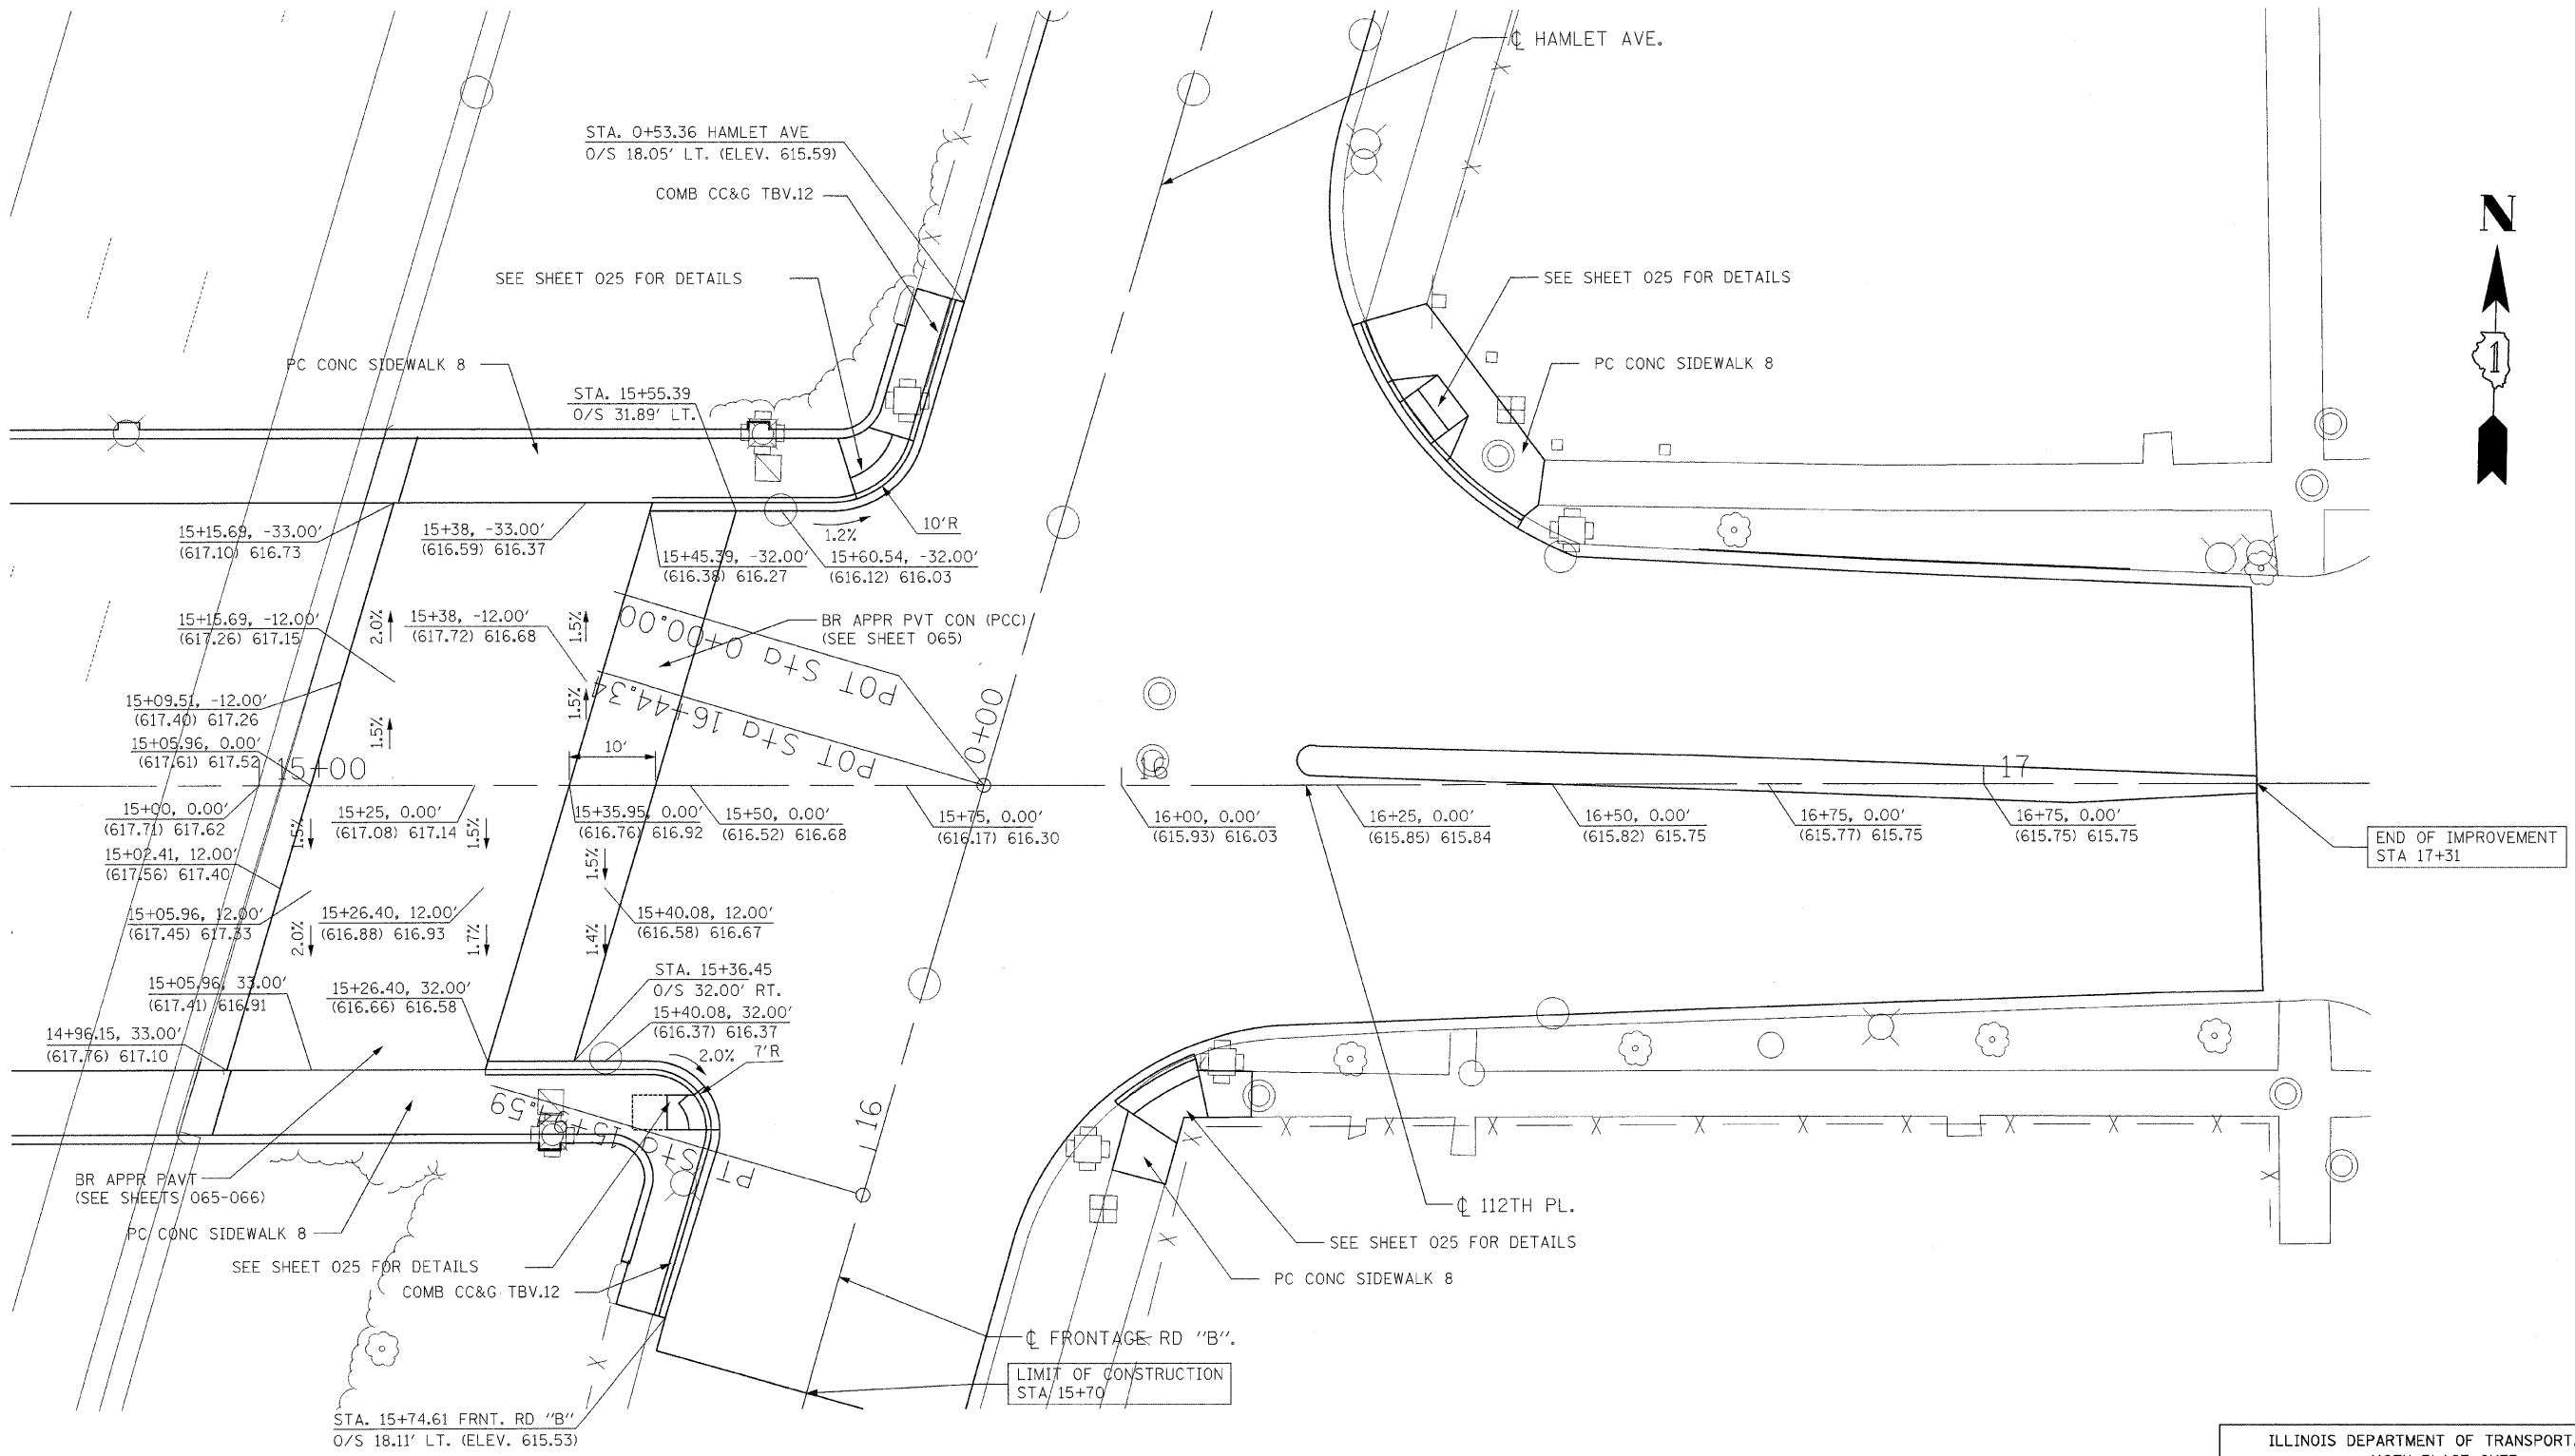

LEGEND
 STATION, OFFSET
 (ELEV. ELEV) PROP. ELEV.

**PROPOSED INTERSECTION GRADING PLAN
 FOR 112TH PLACE AND HAMLET AVE.**
 NOTE: ALL STATIONING BASED OFF 112TH PLACE UNLESS OTHERWISE NOTED.

REVISIONS	
NAME	DATE

ILLINOIS DEPARTMENT OF TRANSPORTATION
 112TH PLACE OVER
 F.A.I. ROUTE 57 (INTERSTATE 57)
**112TH PLACE AND HAMLET AVE
 INTERSECTION GRADING PLAN**
 SCALE: 1"=10'
 DATE: 01/16/09
 DRAWN BY: BRH
 CHECKED BY: ACL
TENG
TENG & ASSOCIATES, INC.
 ENGINEERS/ARCHITECTS/PLANNERS
 205 N. MICHIGAN AVE., CHICAGO, IL 60601
 TELEPHONE: 312/456-9000

\\ALTDON88.DGN, \\TPO009.DGN, \\TTB000.MXD, \\VRO005.DGN, \\SURCONSV.DGN, \\LITOUUC4.DGN, \\LITOUUC.DGN
 1-16-2009, 13:56:37
 I:\DOCUMENT\9308601\CIVIL\CON\RD\112TH.DGN
 1 2 