
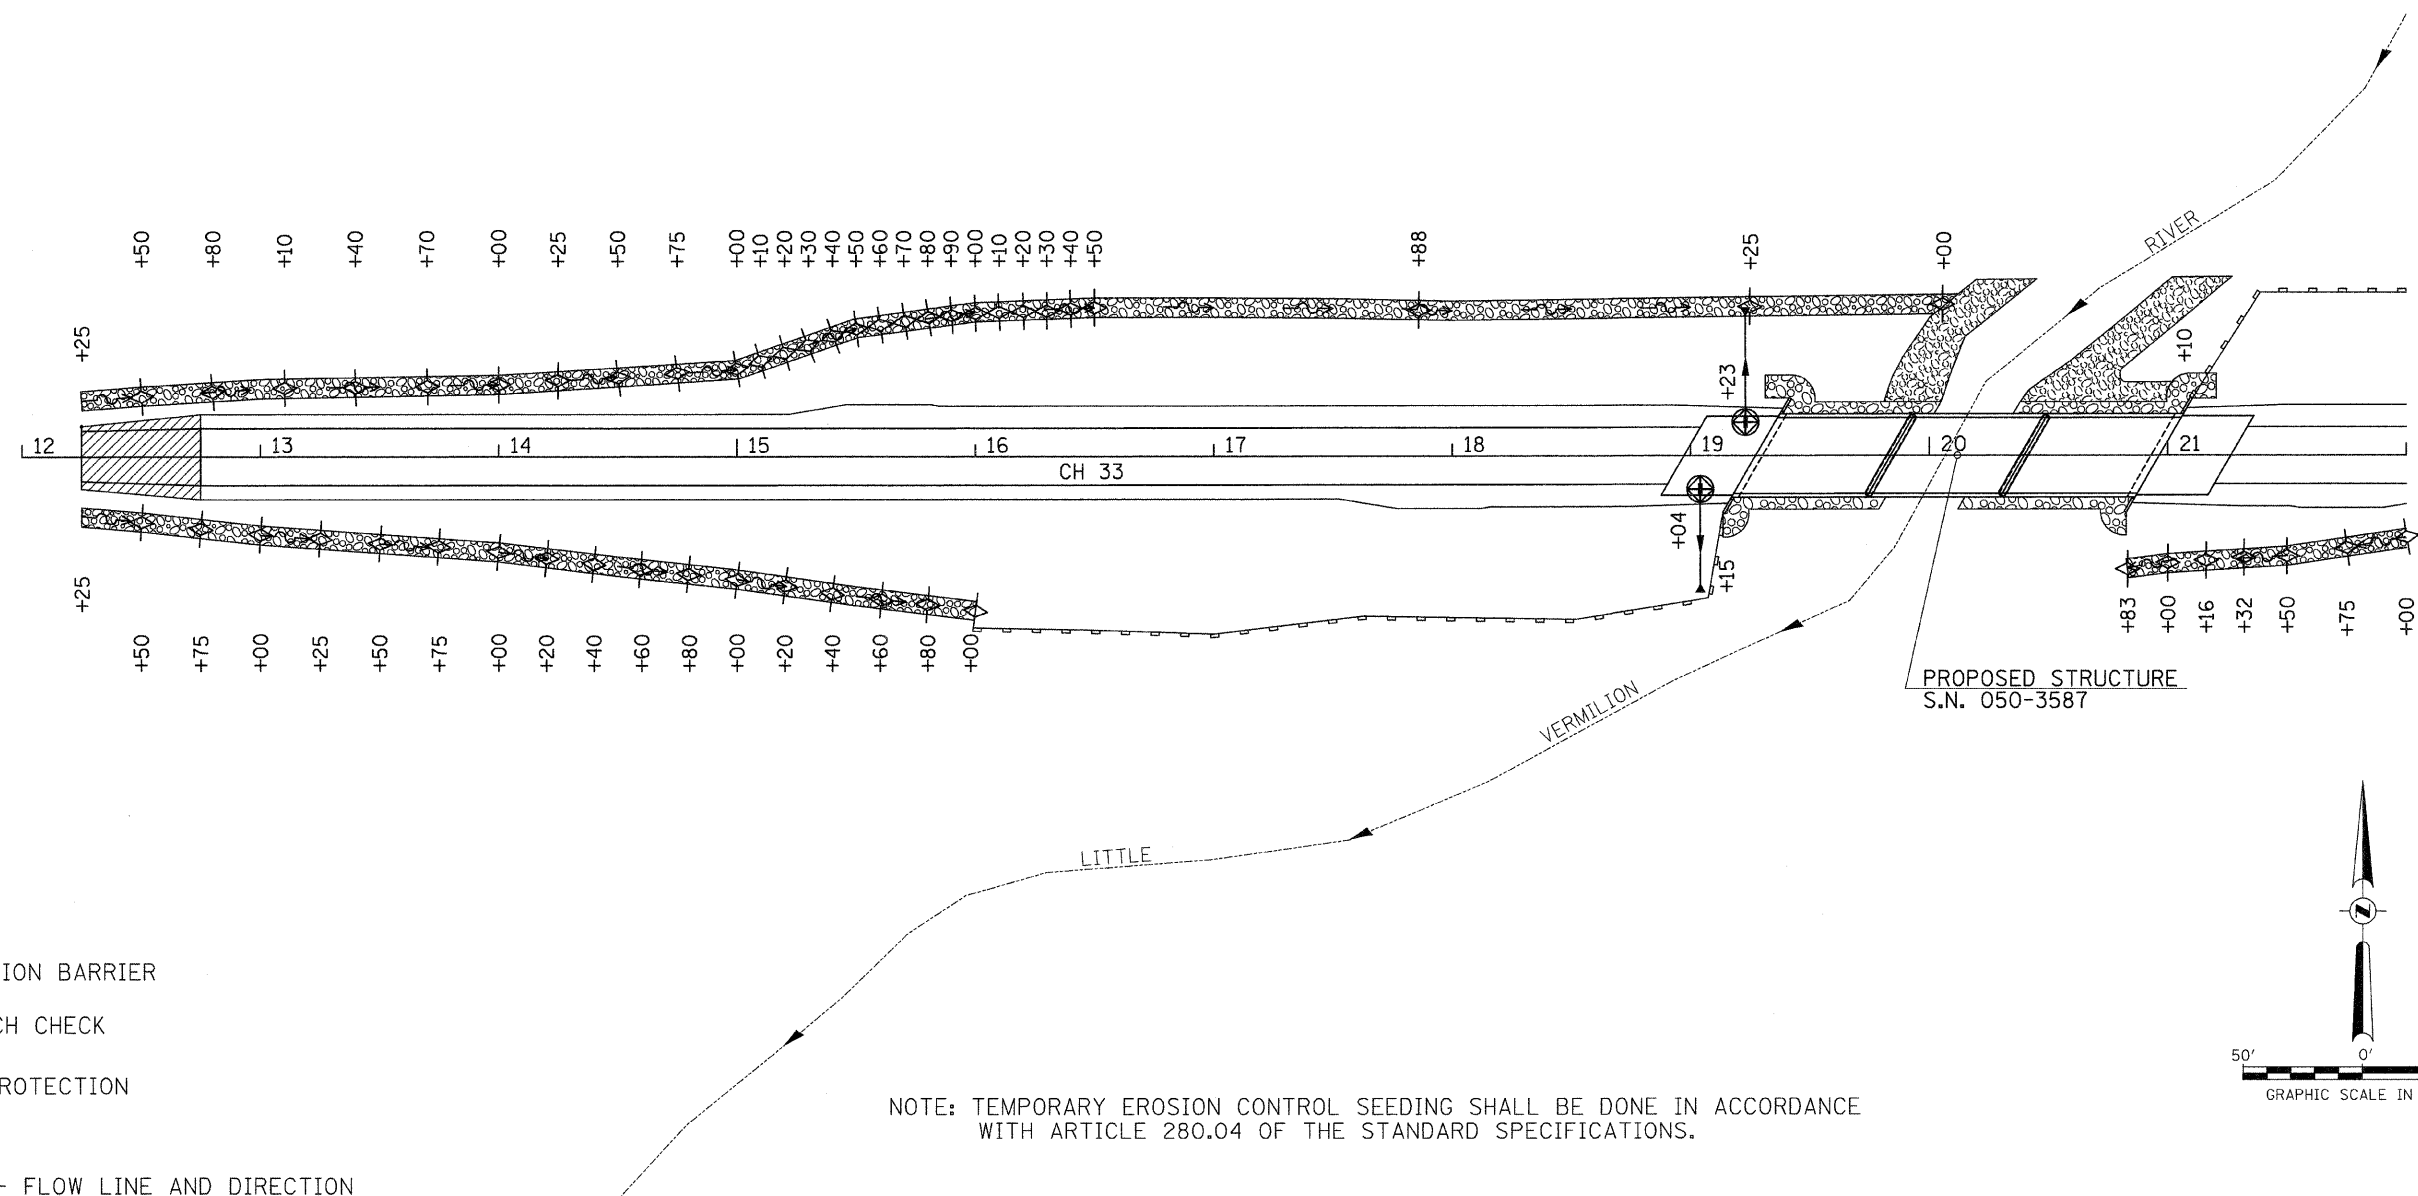
 


T 34 N, R 1 E, 3rd PM
SECTION 14

ROUTE NO.	SECTION	COUNTY	TOTAL SHEETS	SHEET NO.
CH 33	*	LASALLE	53	6
FED. ROAD DIST. NO. 7		ILLINOIS	PROJECT BRS-1365(111)	
*05-00626-00-BR			CONTRACT *87368	

 

LEGEND

-  PERIMETER EROSION BARRIER
-  TEMPORARY DITCH CHECK
-  INLET & PIPE PROTECTION
-  INLET FILTERS
-  SPECIAL DITCH - FLOW LINE AND DIRECTION
-  PROPOSED PAVED DITCH
-  PROPOSED RIPRAP PLACEMENT
-  PROPOSED RELOCATED EXISTING RIPRAP

NOTE: TEMPORARY EROSION CONTROL SEEDING SHALL BE DONE IN ACCORDANCE WITH ARTICLE 280.04 OF THE STANDARD SPECIFICATIONS.

T 34 N, R 1 E, 3rd PM
SECTION 23

STORM WATER POLLUTION
PREVENTION PLAN