
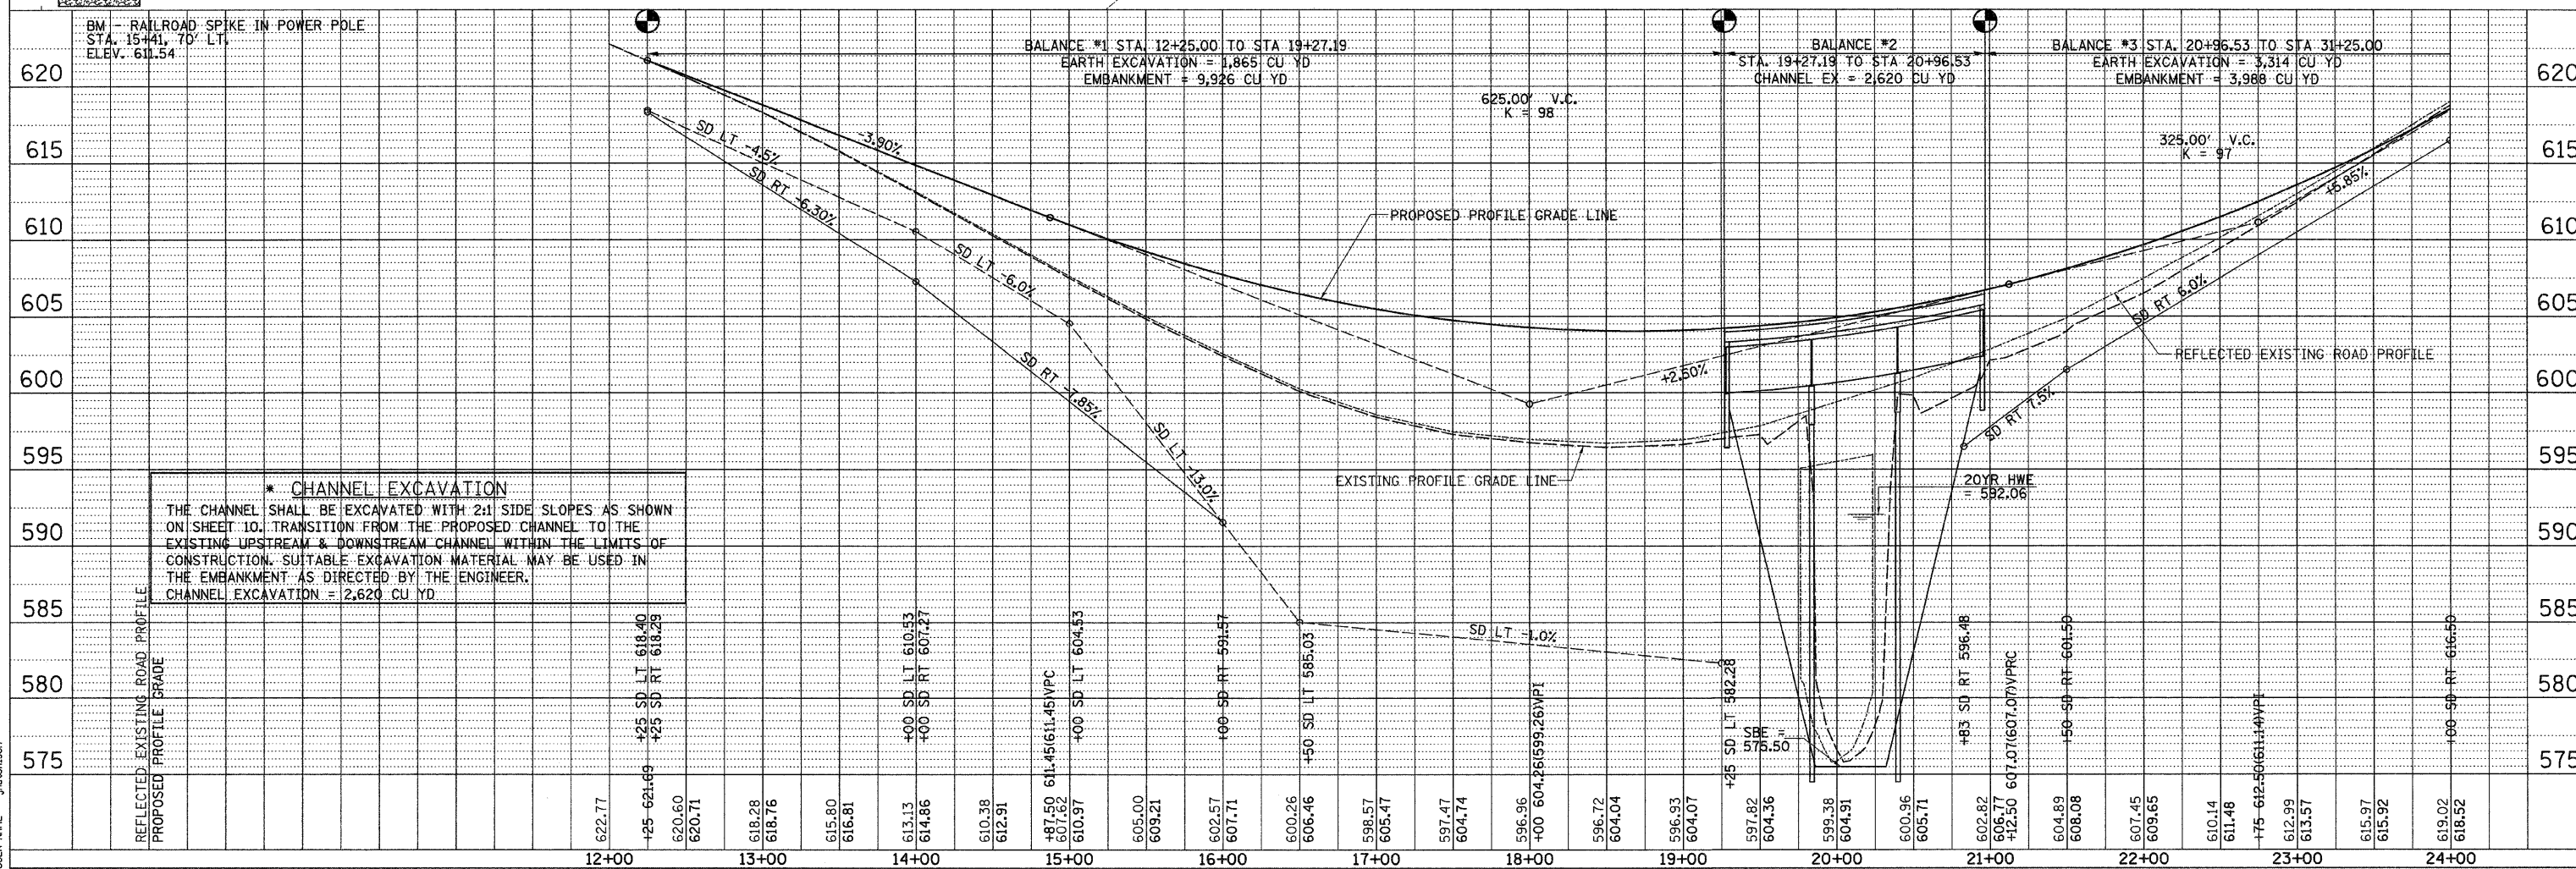


PLAN	DATE	BY
SURVEYED		
ALIGNED		
CHECKED		
NO. OF		
NO.		

PROFILE	DATE	BY
SURVEYED		
GRADES		
CHECKED		
NO. OF		
NO.		

PLOT DATE = 1/23/2009
FILE NAME = \\18-15-2498-Lasalle\2498pp001.dgn
PLOT SCALE = 1"=40' / IN.
USER NAME = jrochison

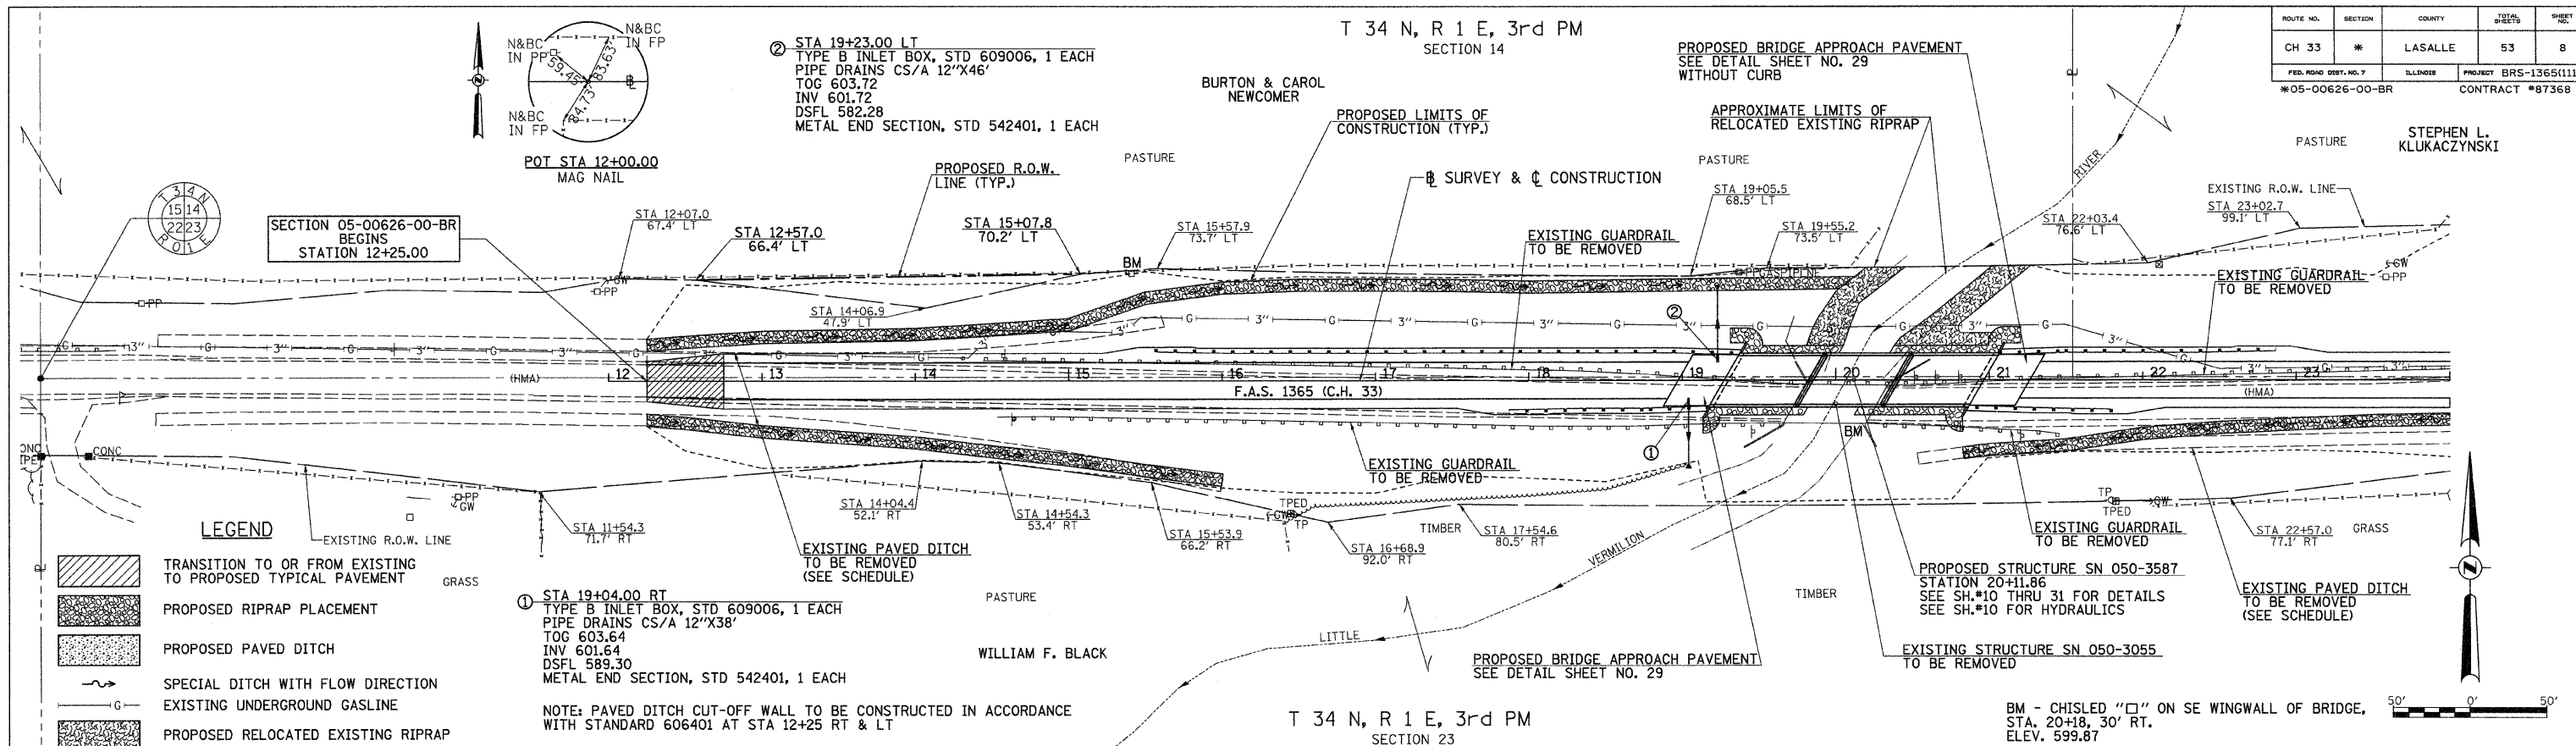

PLAN AND PROFILE STA 12+00 TO STA 24+00