
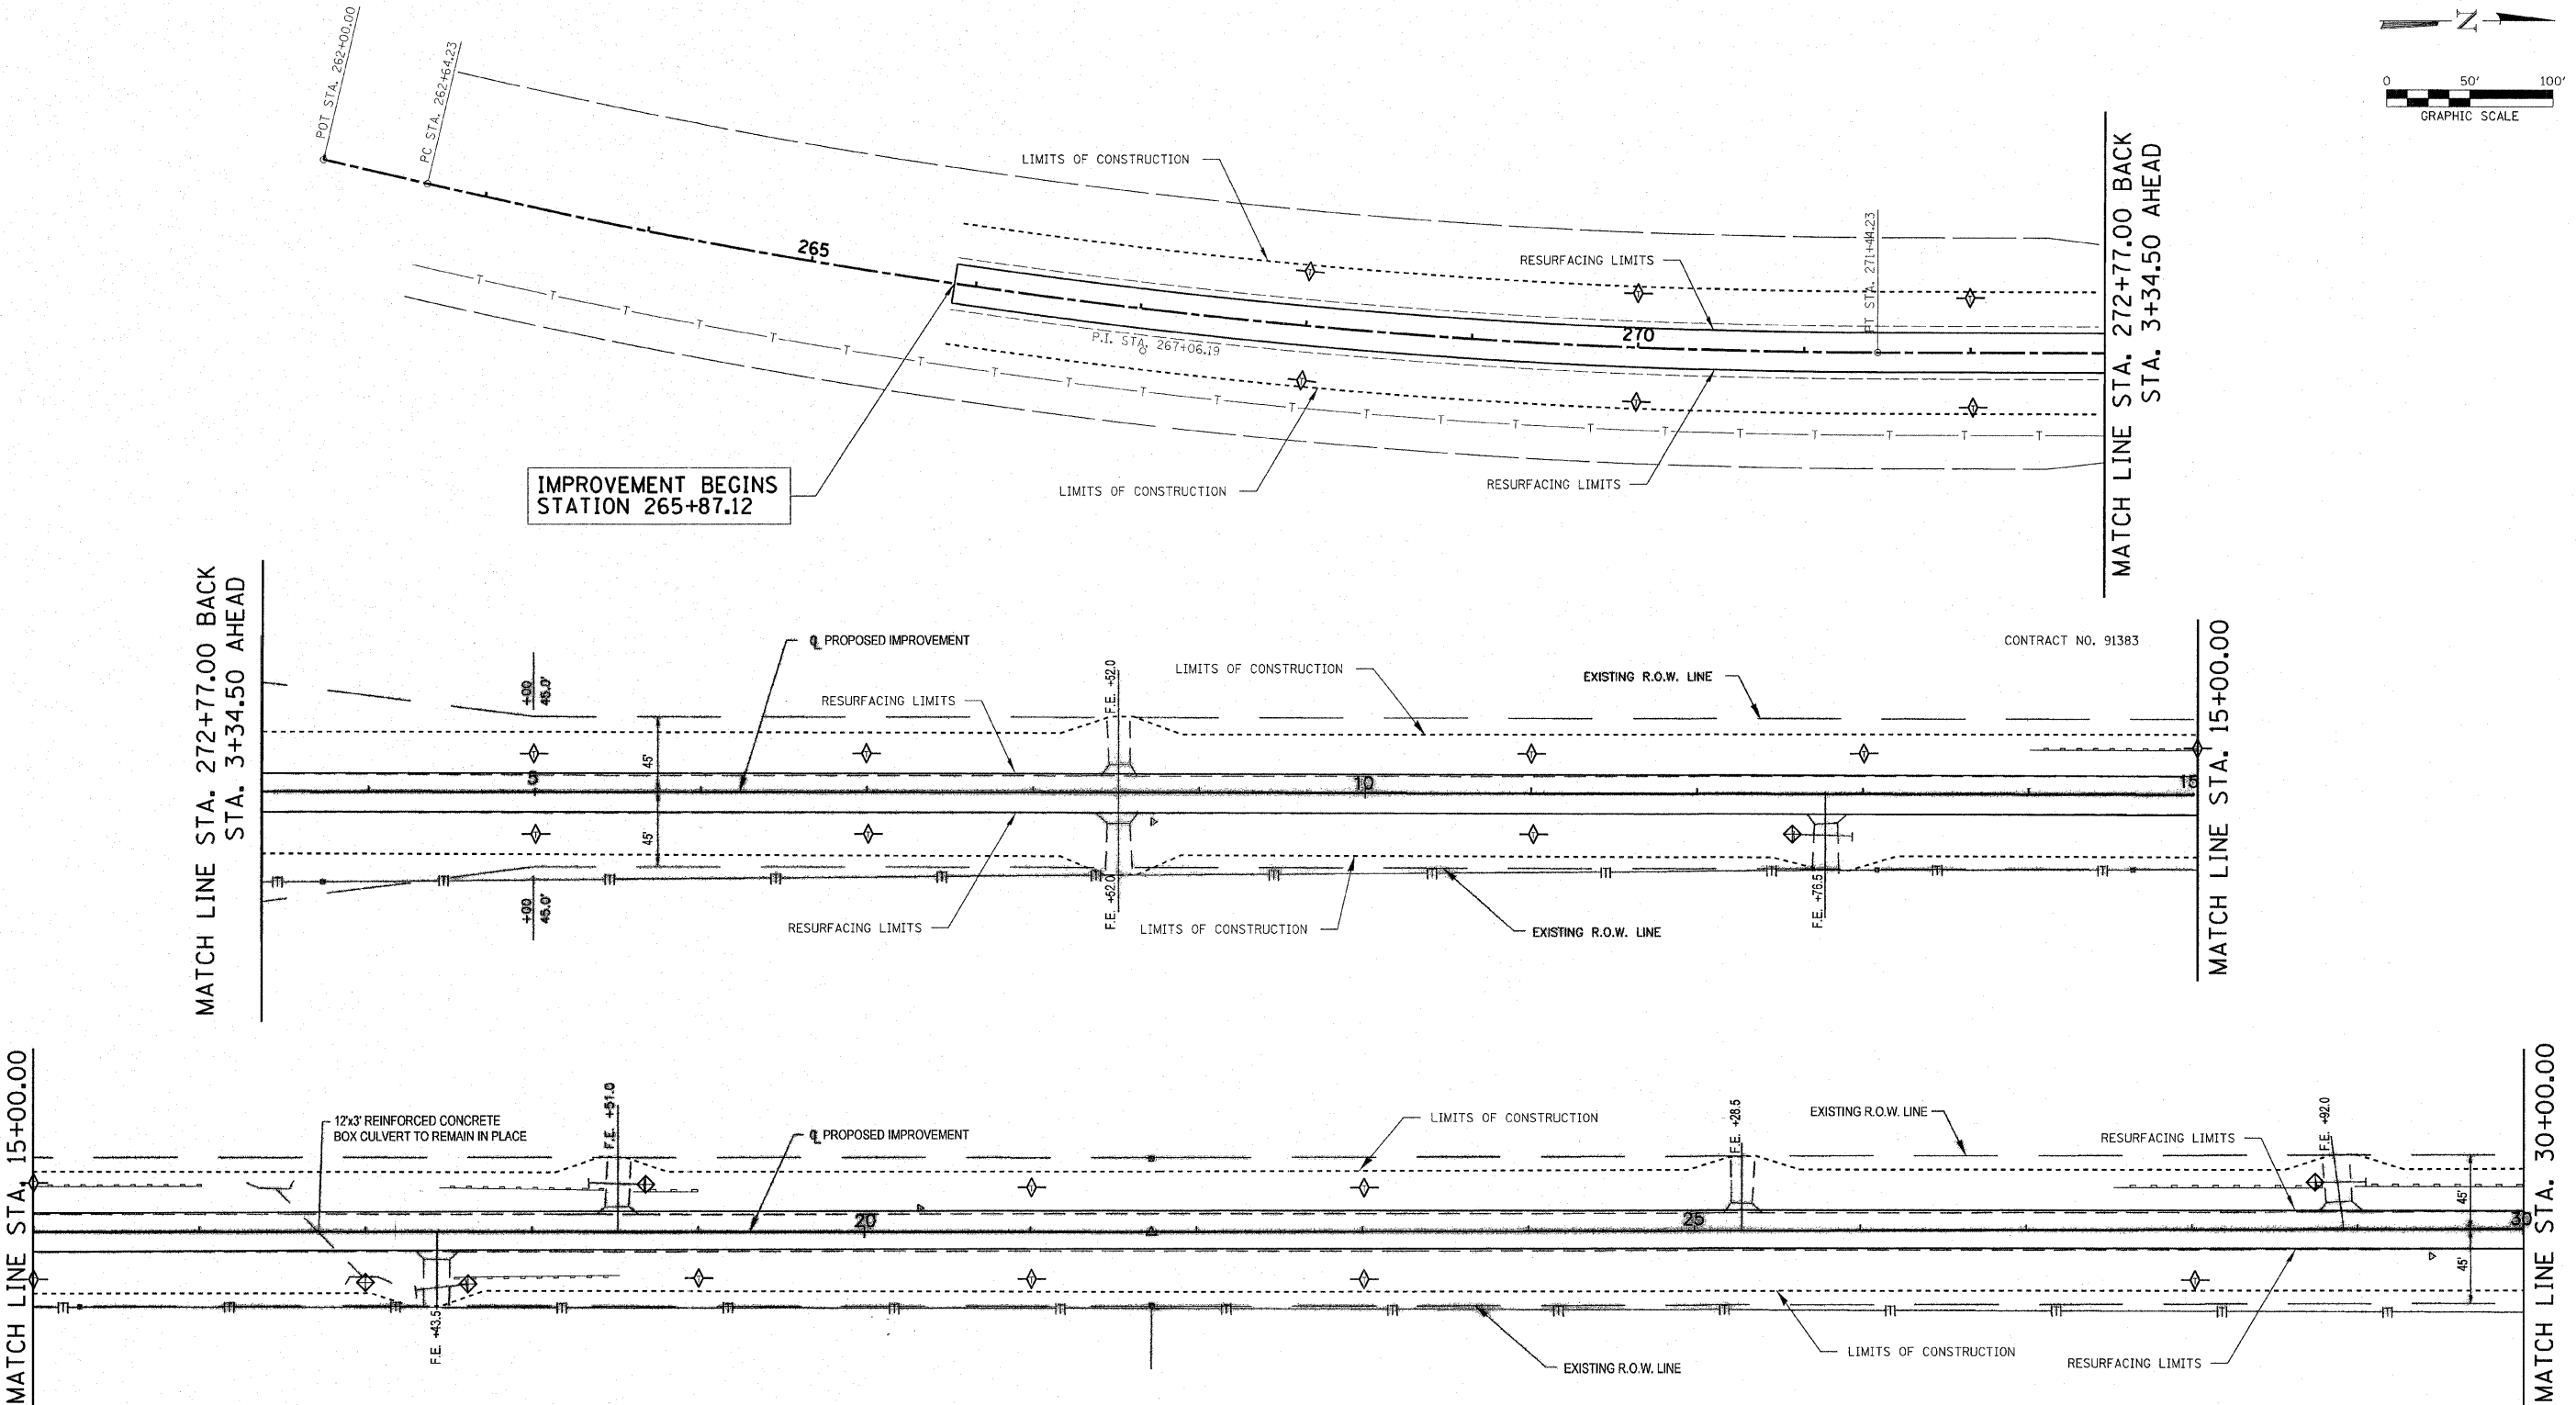


EROSION CONTROL PLAN & STORMWATER POLLUTION PREVENTION PLAN

| | | | | |
|---------------------|----------------|----------------------------|--------------|-----------|
| ROUTE NO. | SECTION | COUNTY | TOTAL SHEETS | SHEET NO. |
| FAS 495 | 95-00215-01-RS | PIATT | 21 | 17 |
| FED. ROAD DIST. NO. | | ILLINOIS FED. AID PROJECT- | | |

CONTRACT NO. 91383

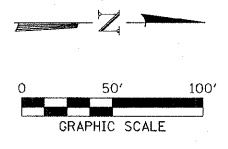

- LEGEND**
- PERIMETER EROSION BARRIER
 - INLET AND PIPE PROTECTION
 - TEMPORARY DITCH CHECK
 - EROSION CONTROL BLANKET

HAMPTON, LENZINI & RENWICK, INC.
CIVIL & STRUCTURAL ENGINEERS

HLR

3085 STEVENSON DRIVE, SUITE 201
SPRINGFIELD, ILLINOIS 62703
(217) 546-3400

ELGIN • SPRINGFIELD

PROJECT NUMBER: 03-75-0007-1 DATE: 02/28/08
DESIGNED: L.F.S. CHECKED: S.W.M. DRAWN: W.J.S.

EROSION CONTROL PLAN

SECTION 95-00215-01-RS

FAS 495 C.H. 2

PIATT COUNTY