
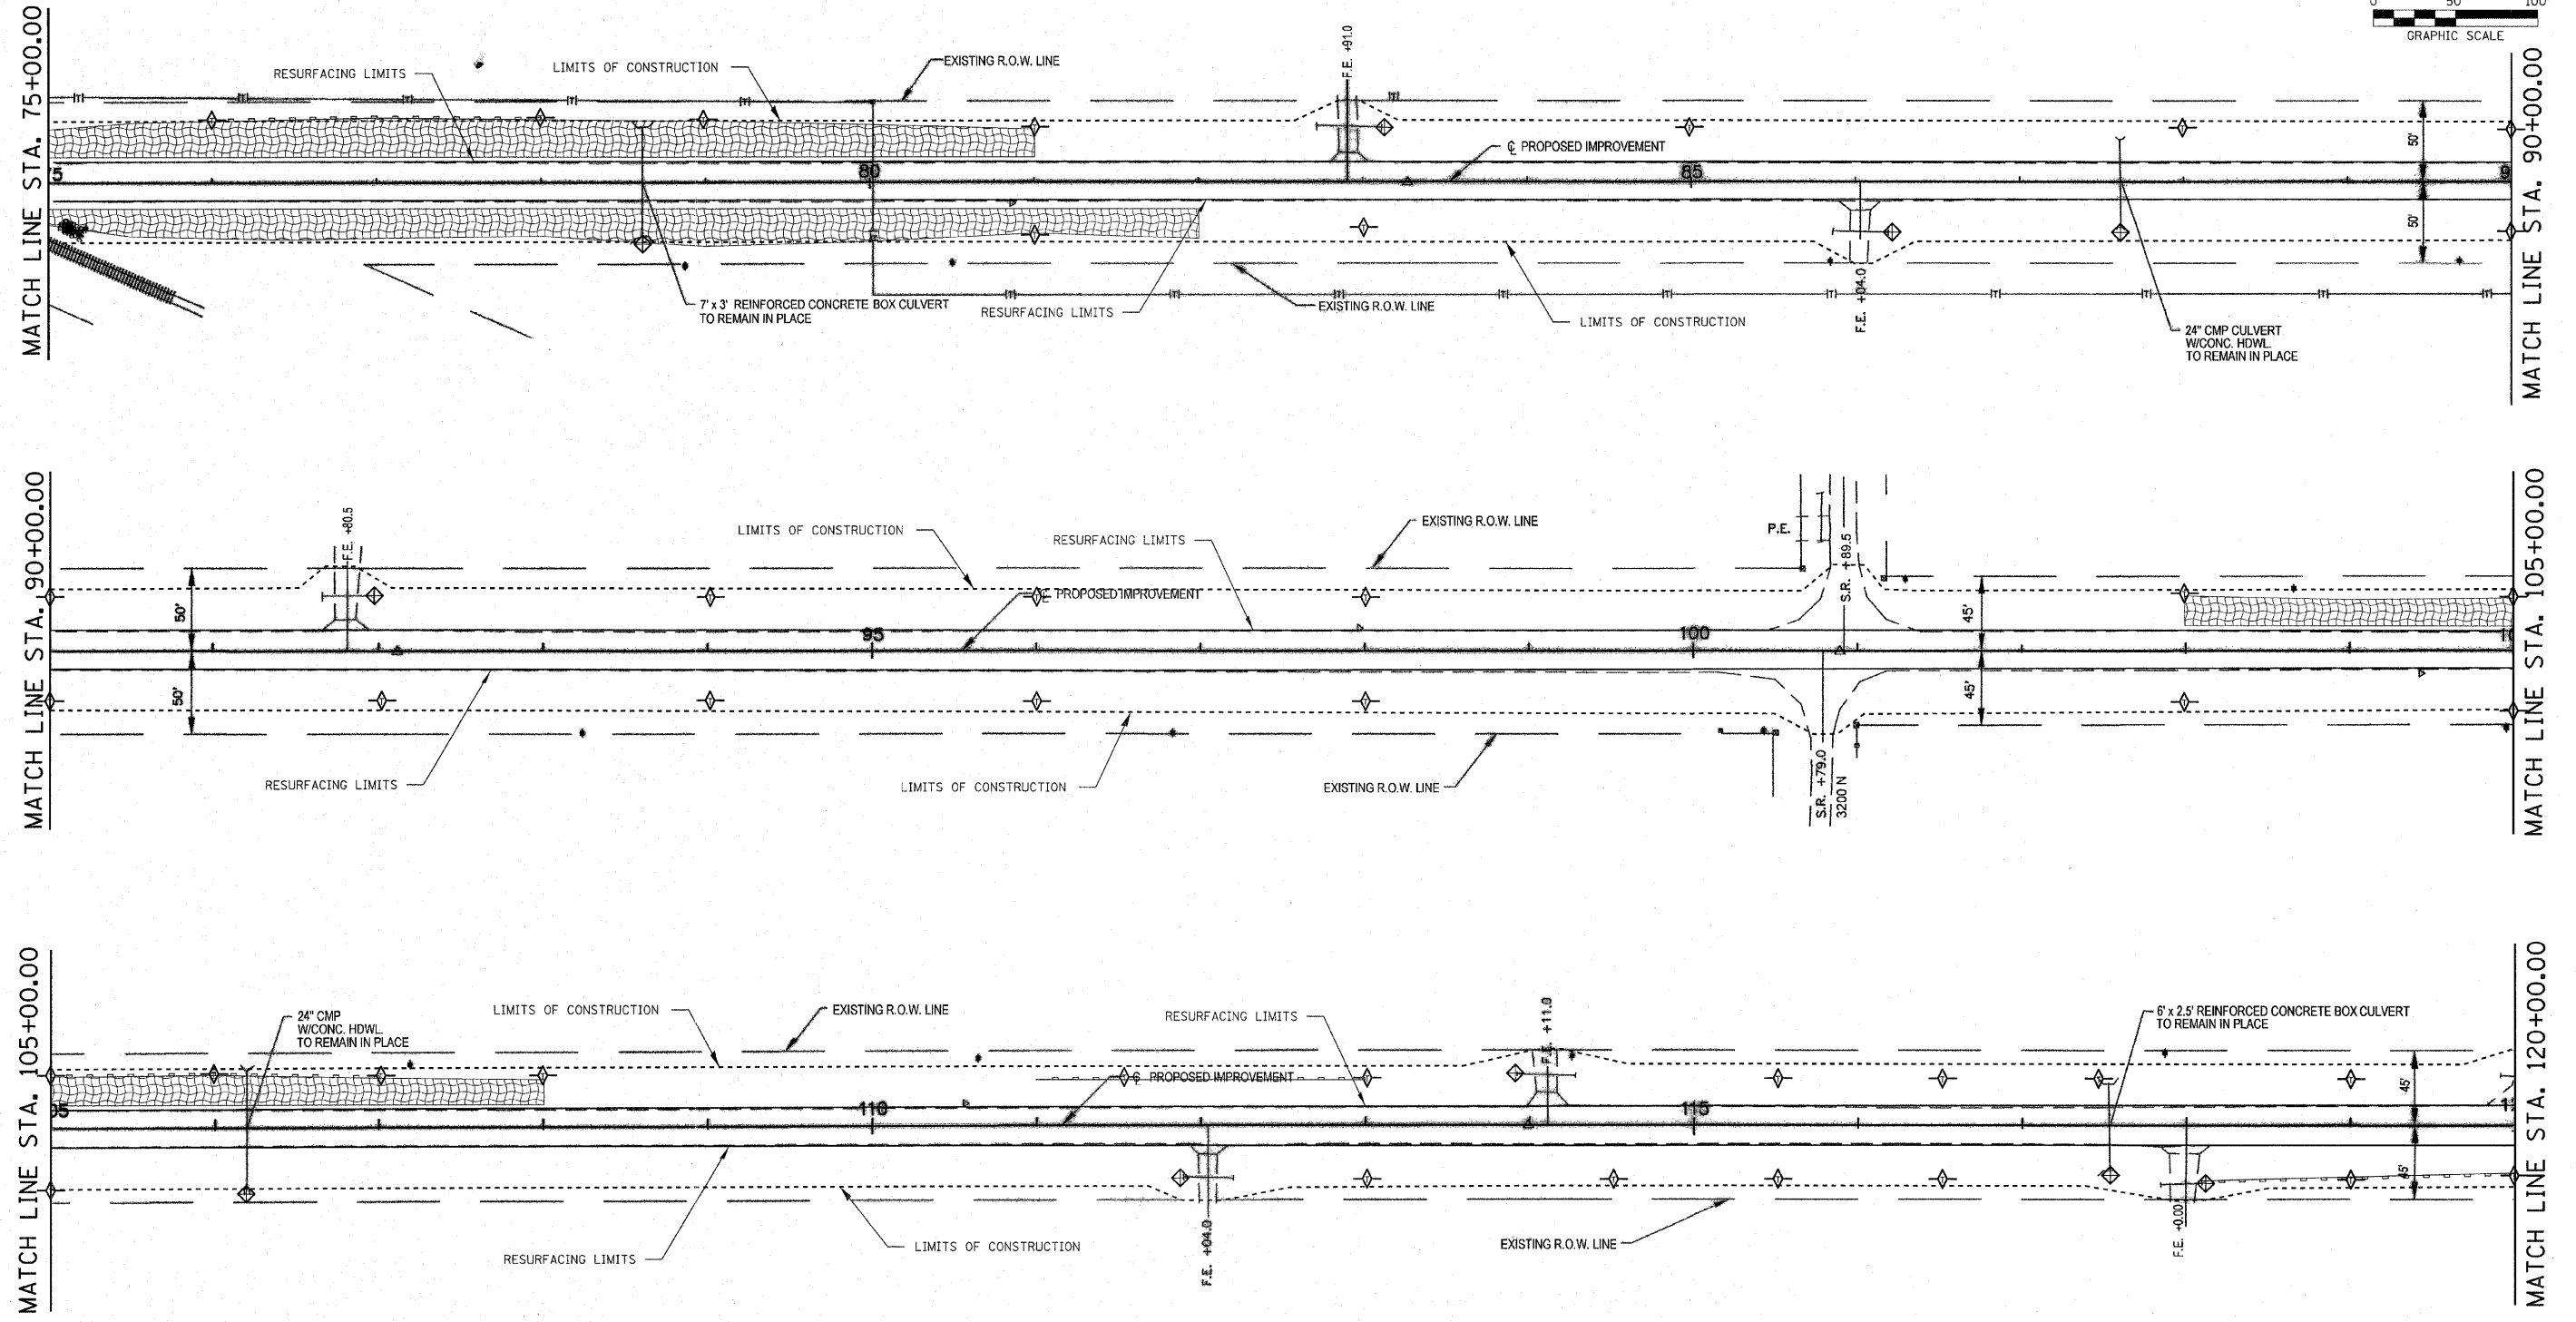


# EROSION CONTROL PLAN & STORMWATER POLLUTION PREVENTION PLAN

ROUTE NO. FAS 495	SECTION 95-00215- 01-RS	COUNTY PIATT	TOTAL SHEETS 21	SHEET NO. 19
FED. ROAD DIST. NO.		ILLINOIS	FED. AID PROJECT-	
CONTRACT NO. 91383				

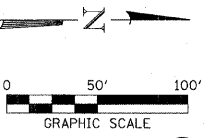

- LEGEND**
- PERIMETER EROSION BARRIER
  - INLET AND PIPE PROTECTION
  - TEMPORARY DITCH CHECK
  - EROSION CONTROL BLANKET

**HAMPTON, LENZINI & RENWICK, INC.**  
CIVIL & STRUCTURAL ENGINEERS

**HLR**

3085 STEVENSON DRIVE, SUITE 201  
SPRINGFIELD, ILLINOIS 62703  
(217) 546-3400

ELGIN • SPRINGFIELD

PROJECT NUMBER: 03-75-0007-1    DATE: 02/28/08  
DESIGNED: L.F.S.    CHECKED: S.W.M.    DRAWN: W.J.S.

**EROSION CONTROL PLAN**

**SECTION 95-00215-01-RS**

**FAS 495 C.H. 2**

**PIATT COUNTY**