
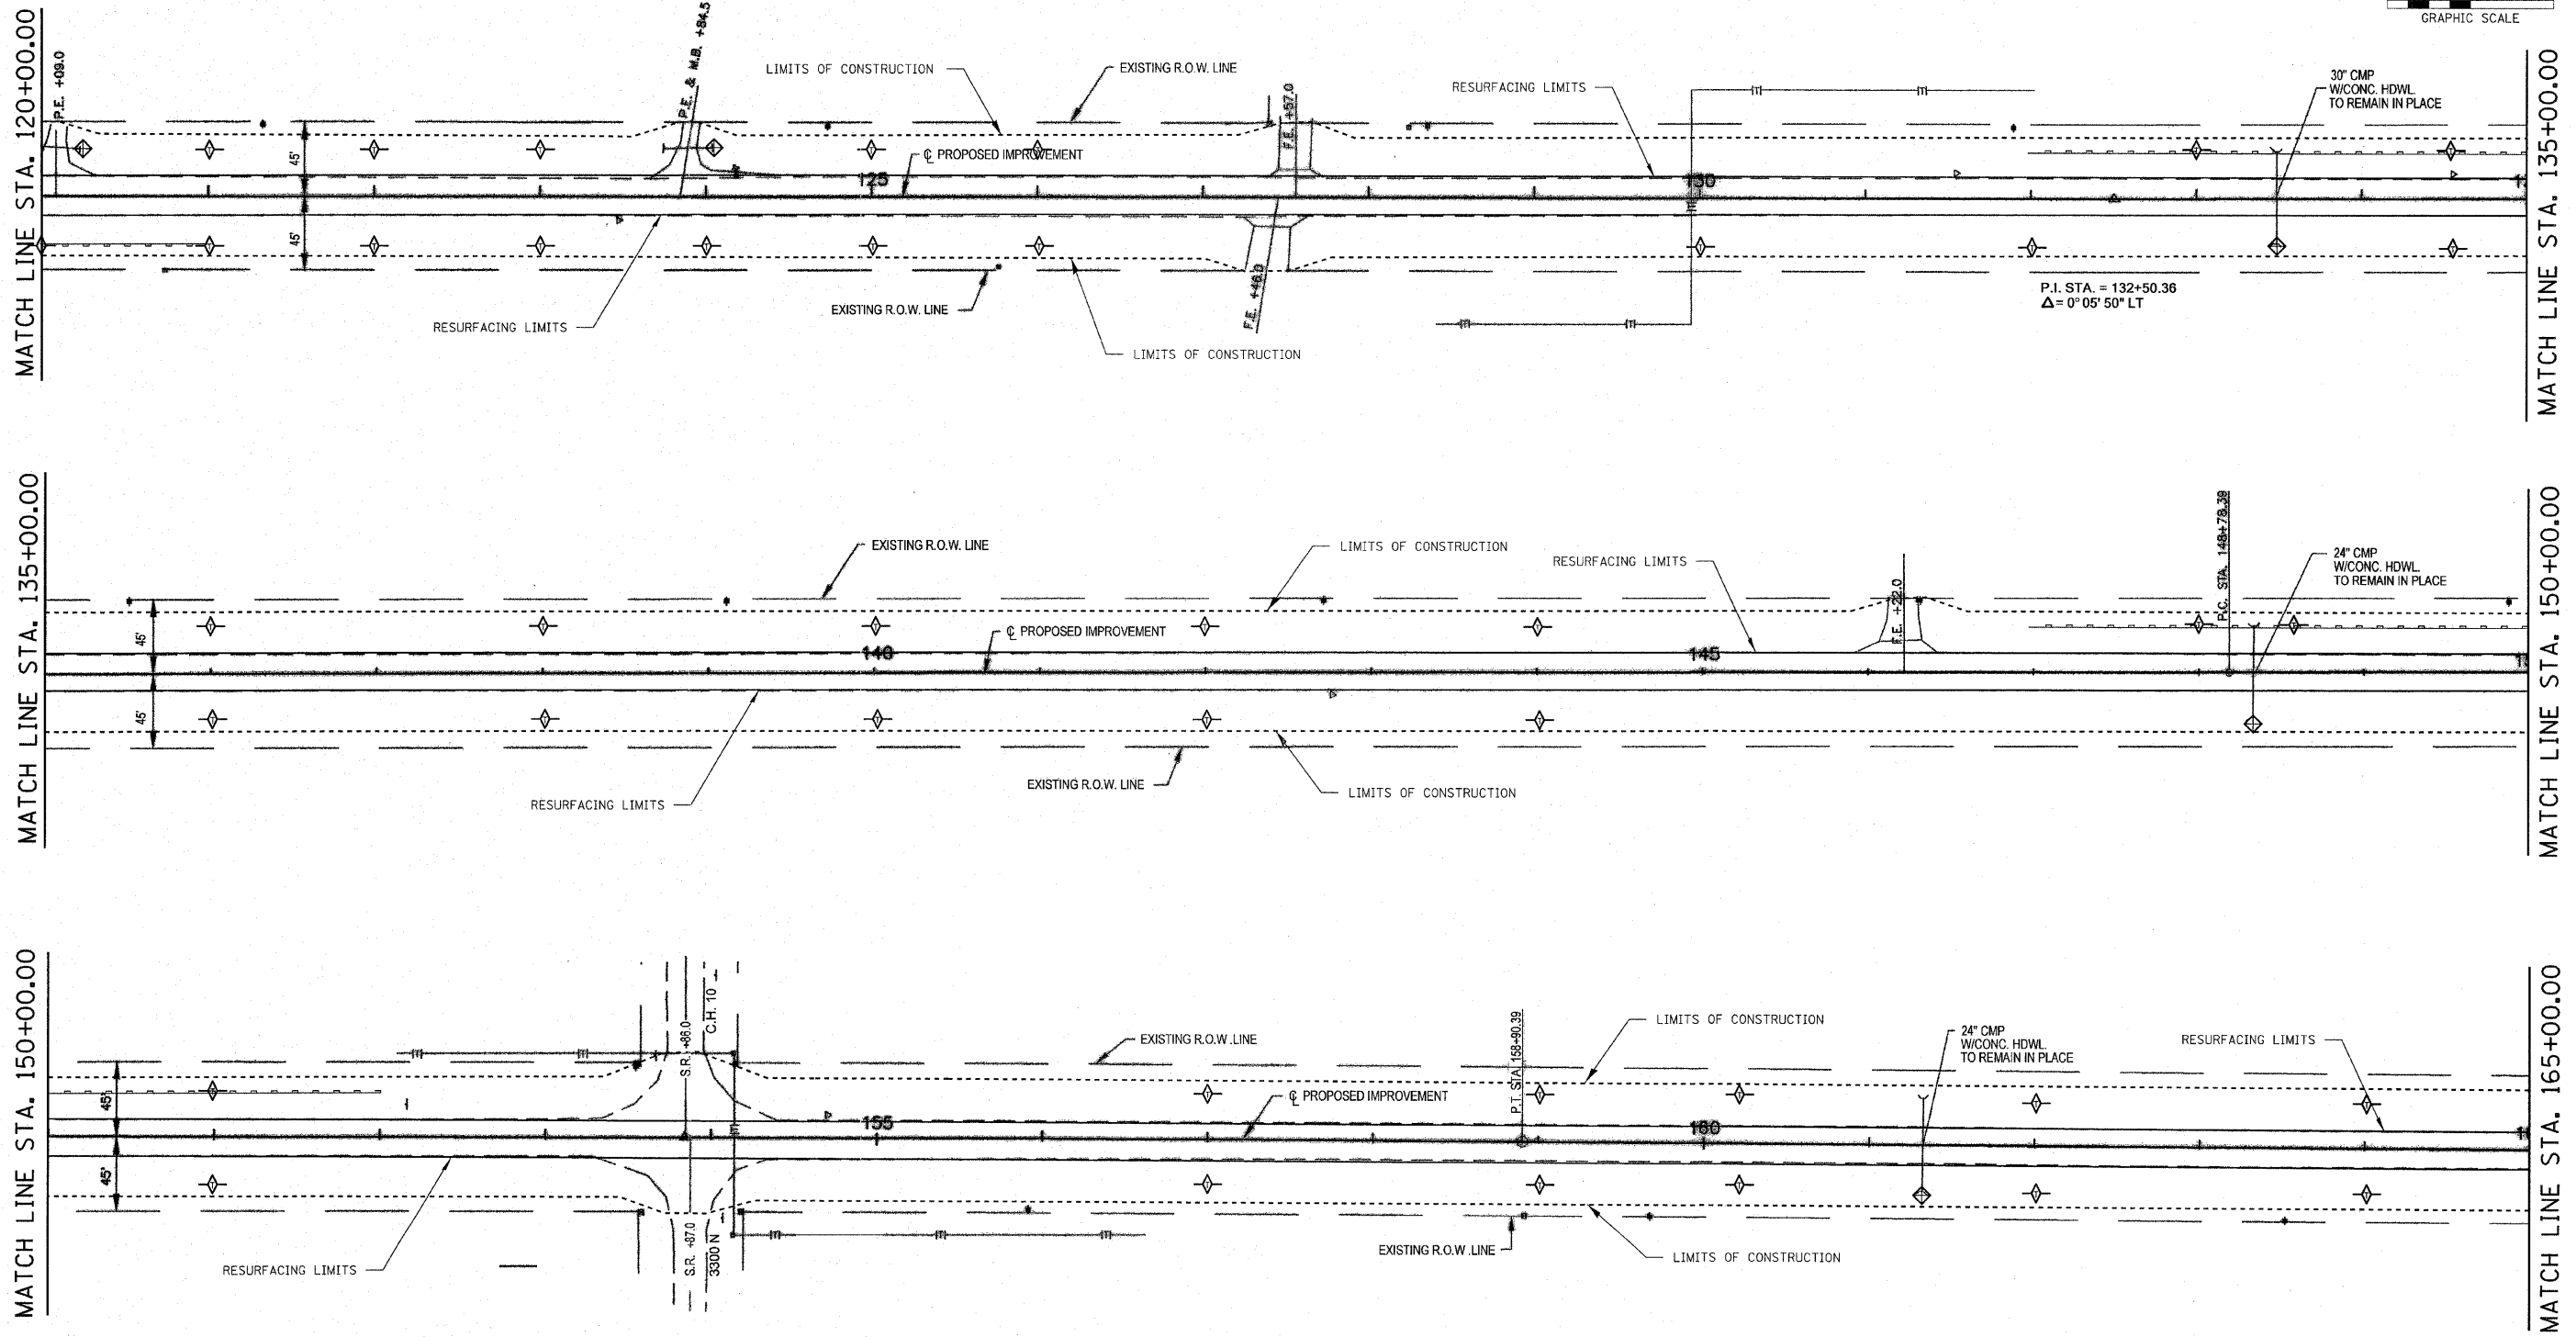


EROSION CONTROL PLAN & STORMWATER POLLUTION PREVENTION PLAN

ROUTE NO. FAS 495	SECTION 95-00215- 01-RS	COUNTY PIATT	SHEET NO. 21	TOTAL SHEETS 20
FED. ROAD DIST. NO.		ILLINOIS	FED. AID PROJECT	

CONTRACT NO. 91383

 

LEGEND

- PERIMETER EROSION BARRIER
- INLET AND PIPE PROTECTION
- TEMPORARY DITCH CHECK
- EROSION CONTROL BLANKET

HAMPTON, LENZINI & RENWICK, INC.
CIVIL & STRUCTURAL ENGINEERS

HLR

3085 STEVENSON DRIVE, SUITE 201
SPRINGFIELD, ILLINOIS 62703
(217) 546-3400

ELGIN • SPRINGFIELD

PROJECT NUMBER: 03-75-0007-1	DATE: 02/28/08
DESIGNED: L.F.S.	CHECKED: S.W.M.
	DRAWN: WJS

EROSION CONTROL PLAN

SECTION 95-00215-01-RS

FAS 495 C.H. 2

PIATT COUNTY