



STA. 128+45 to 5007+24

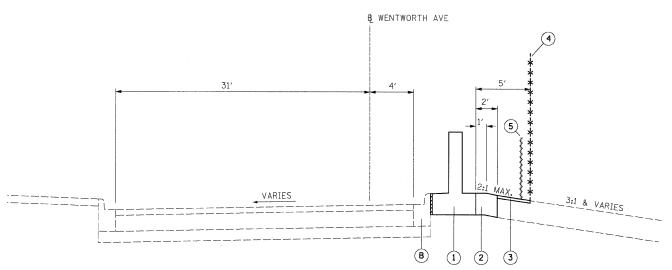

PROPOSED TYPICAL SECTION

STA. 127+15 to 128+45

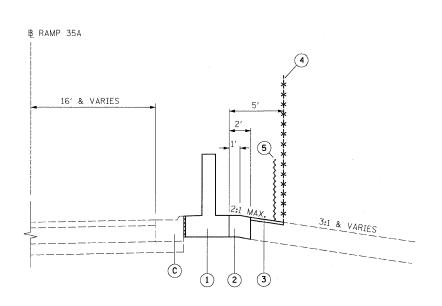

STA. 128+45 to 5007+24


NOTES:

- 1. THICKNESS OF EXISTING PAVEMENT AND GRANULAR MATERIAL ARE TAKEN FROM RECORD DRAWING PLANS.
- 2. TYPICAL SECTIONS NEED TO BE VERIFIED WITH THE PLANS AS THEY ARE A REPRESENTATION OF THE PLANS. THEY DO NOT SHOW ALL CONFIGURATIONS, JUST THE MOST PREDOMINANT.

F.A.I.	SECTION		COUNTY		TOTAL SHEETS	SHEET NO.
94/90 *	•		COOL	<	22	4
STA.		TO	STA.			
FED. ROAD DIST. NO. ILLI		ILLINOIS	FED.	AID	PROJECT	
62999	9		• 23	24.6	-1P-I-	4

EXISTING LEGEND

- (A) GRANULAR MATERIAL, 6"
- (B) COMBINATION CONCRETE CURB AND GUTTER, TYPE B-6.12
- C COMBINATION CONCRETE CURB AND GUTTER, TYPE M-4.24
- (D) TOPSOIL, 12
- E PORTLAND CEMENT CONCRETE PAVEMENT, 9"
- F BITUMINOUS CONCRETE, 3"
- G CHAIN LINK FENCE, 4'
- (H) BITUMINOUS MEDIAN SURFACE, 11/2"

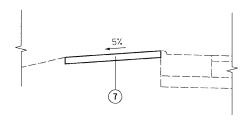

TYPICAL MEDIAN TREATMENT

STA. 5006+22 to 5006+81

PROPOSED LEGEND

- 1 FLUTED KNEE WALL
- (2) SEEDING, CLASS 2A / TOPSOIL FURNISH AND PLACE, 12"
 / EROSION CONTROL BLANKET
- 3) SEEDING, CLASS 2A / GROUND PREPARATION FOR SEEDING / EROSION CONTROL BLANKET
- (4) CHAIN LINK FENCE, 4' (SPECIAL)
- SEDIMENT CONTROL, SILT FENCE

(TO BE REMOVED AT PROJECT COMPLETION)

TYP-1

ILLINOIS DEPARTMENT OF TRANSPORTATION			
SOUTHBOUND KNEE WA	LLS (35TH ST TO 33RD ST)		
TYPICAL	SECTIONS		
SCALE: NTS	DRAWN BY: JDC		
	F.A.I. 94/90 (DA SOUTHBOUND KNEE WA		

BOWMAN, BARRETT & ASSOCIATES INC.
CONSULTING ENGINEERS
Chicago, Illinois
312,228,0100
www.bbandainc.com