



FOR INFORMATION ONLY

FA RTE. NO.	SECTION 141-3 A, VB, VB, VB-1	TOTAL SHEET NO.
COUNTY	OGLE	
ILLINOIS PROJECT		

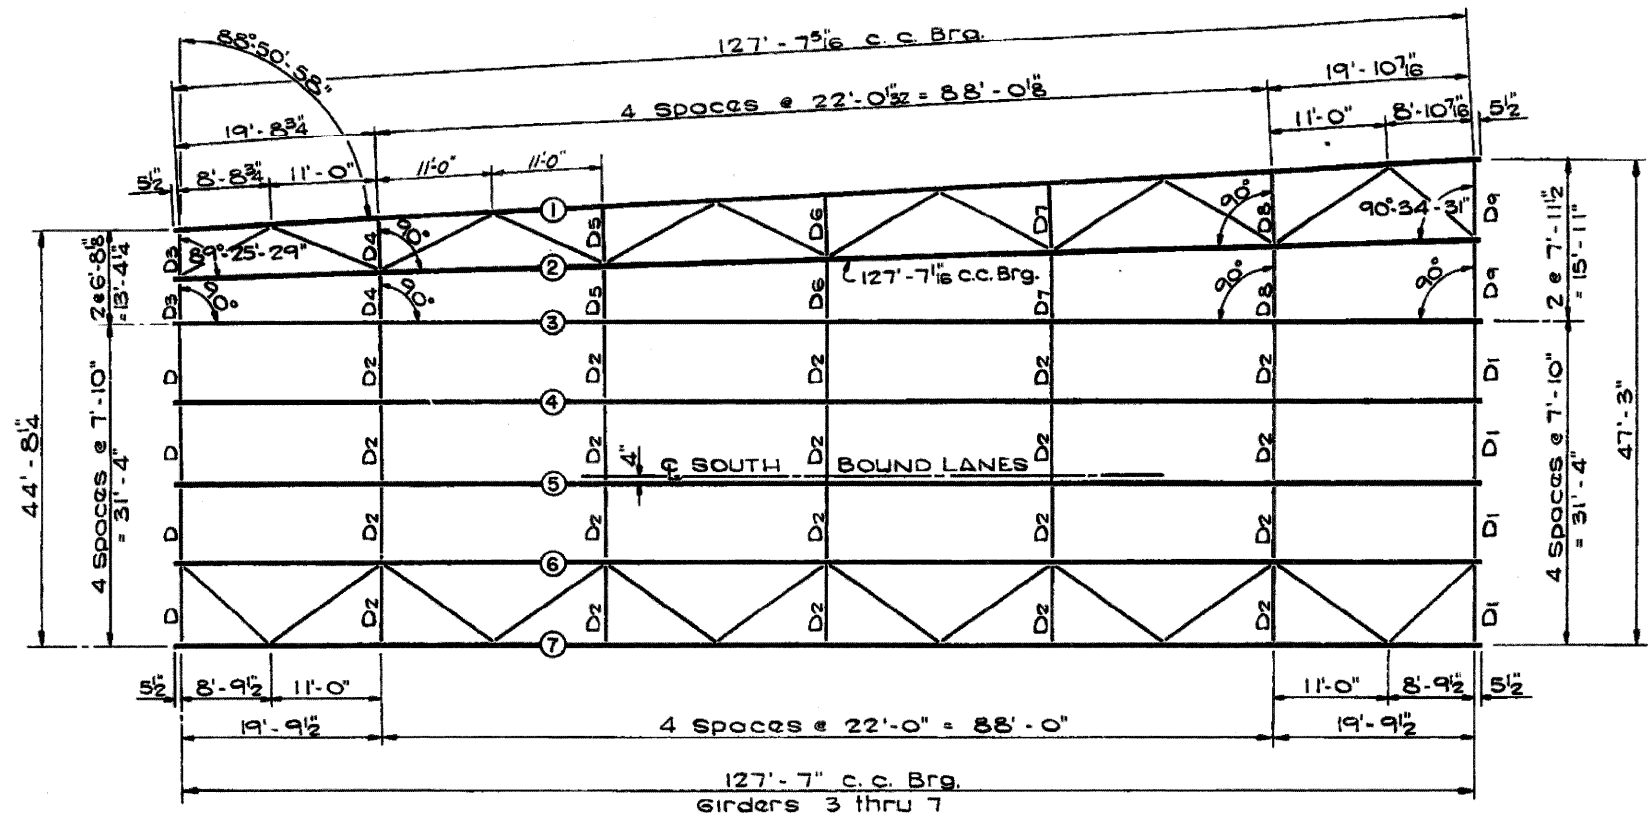

FRAMING PLAN

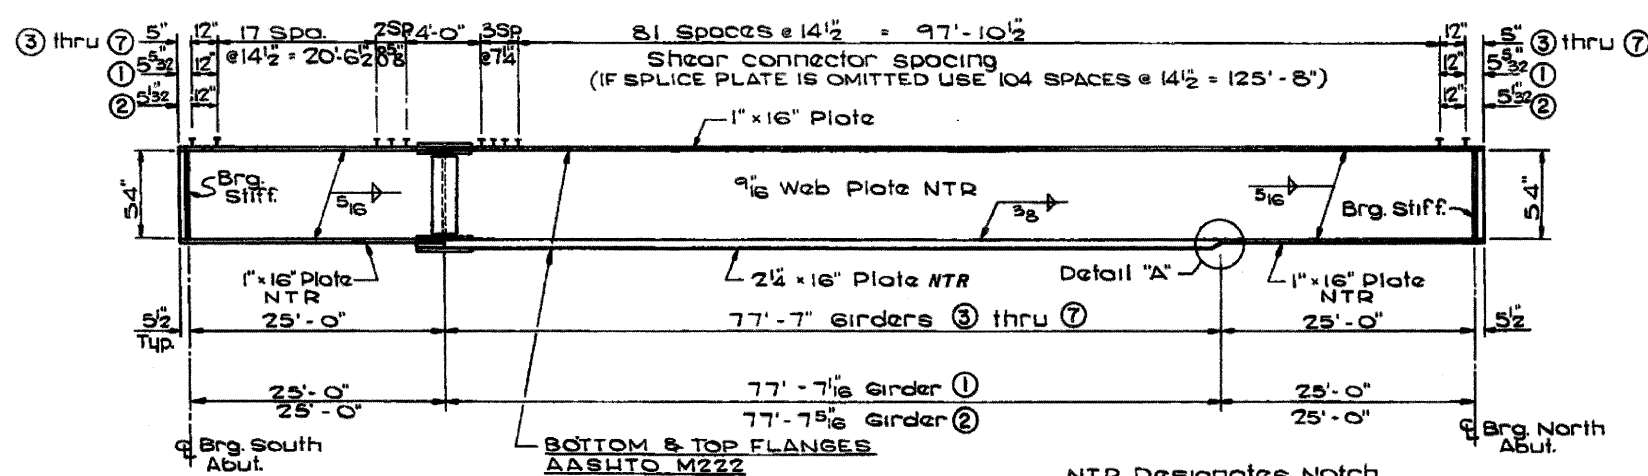


GIRDER ELEVATION

** ELEVATION TOP OF WEB PLATE

GIRDER	Q BRG. SO. ABUT.	Q BRG. NO. ABUT.
1	807.136	805.807
2	807.275	805.973
3	807.415	806.139
4	807.555	806.279
5	807.666	806.390
6	807.544	806.260
7	807.401	806.125


** For Fabricators use only

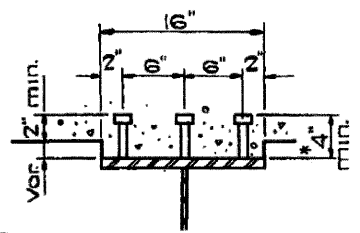


* Height of studs to be determined in field to provide a minimum 2" embedment above bottom face of slab.

SHEAR CONNECTORS


321 studs per girder
3/4" CR 1020 STL granular or solid flux filled headed studs automatically end welded.

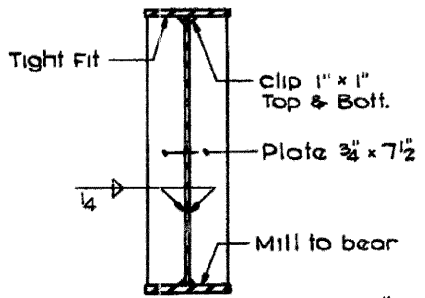

BEARING STIFFENERS

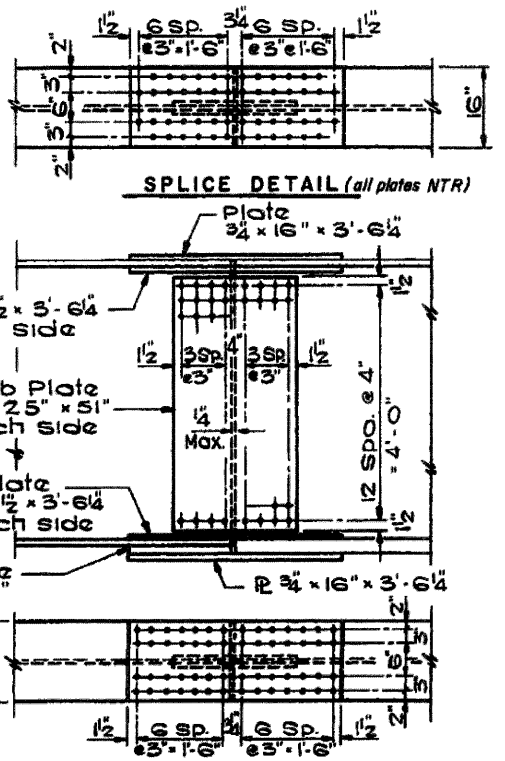

GIRDER DETAILS
(SOUTHBOUND STRUCTURE)
FA RTE. 412 SECTION 141-3HB
OVER ILL. RTE. 72
OGLE COUNTY
STATION 2124+50.57

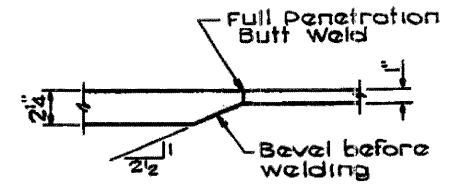

DETAIL A