
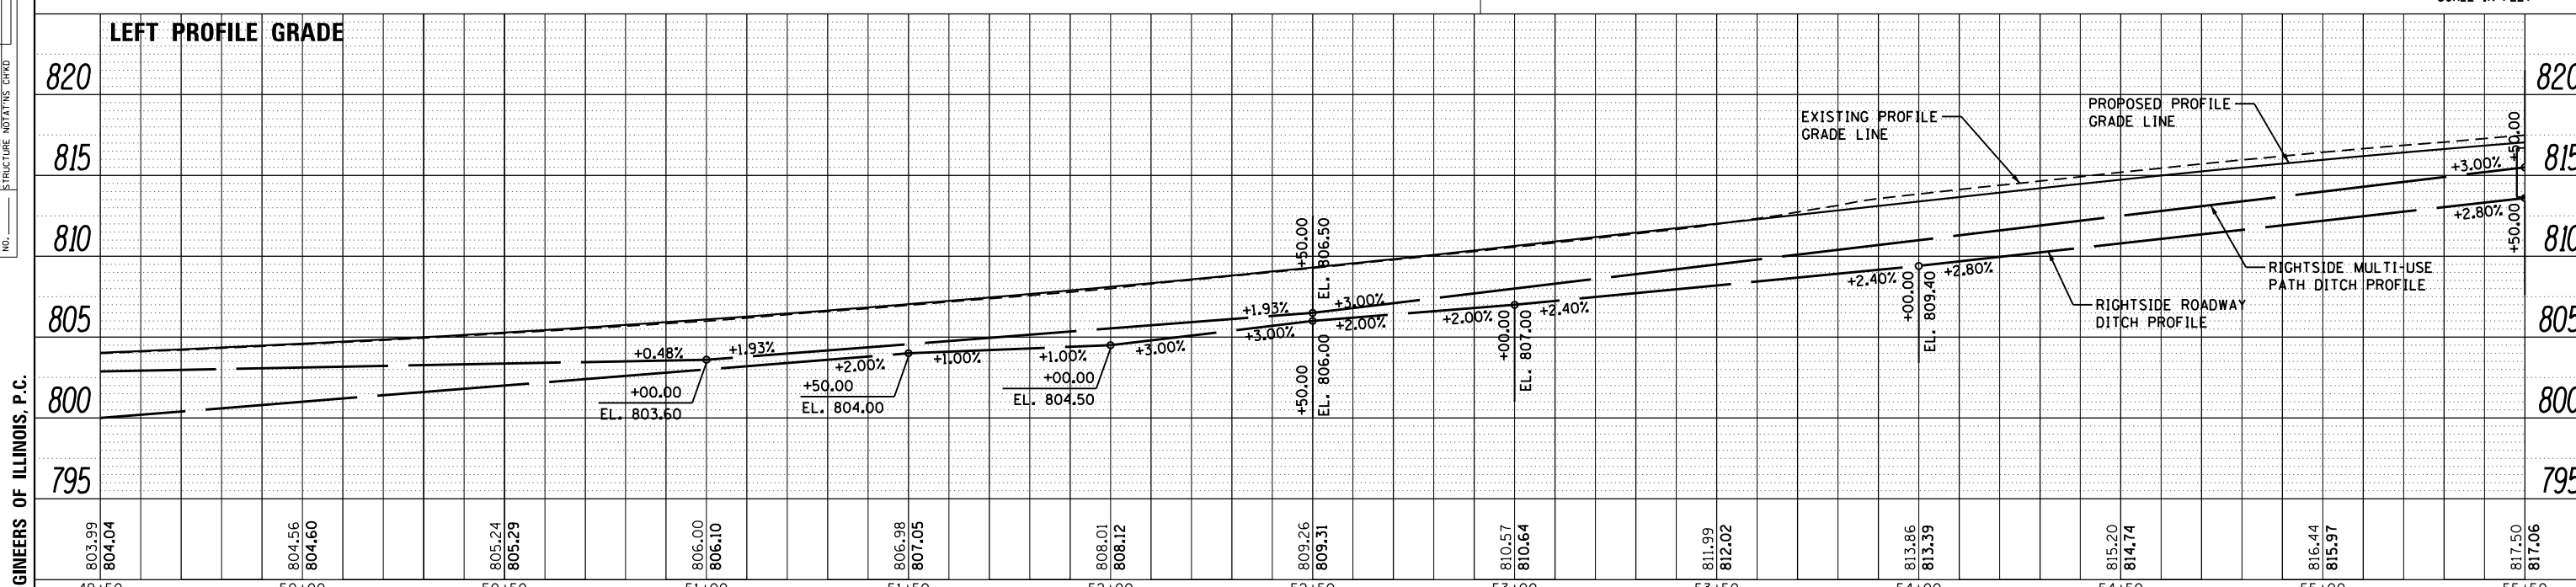


PLAN	SURVEYED	DATE
	PLOTTED	
	GRADES CHECKED	
	STRUCTURE NOTATIONS CHECKED	
	NOTE BOOK NO.	
	FILE NAME	

PROFILE	SURVEYED	DATE
	PLOTTED	
	GRADES CHECKED	
	STRUCTURE NOTATIONS CHECKED	
	NOTE BOOK NO.	
	FILE NAME	

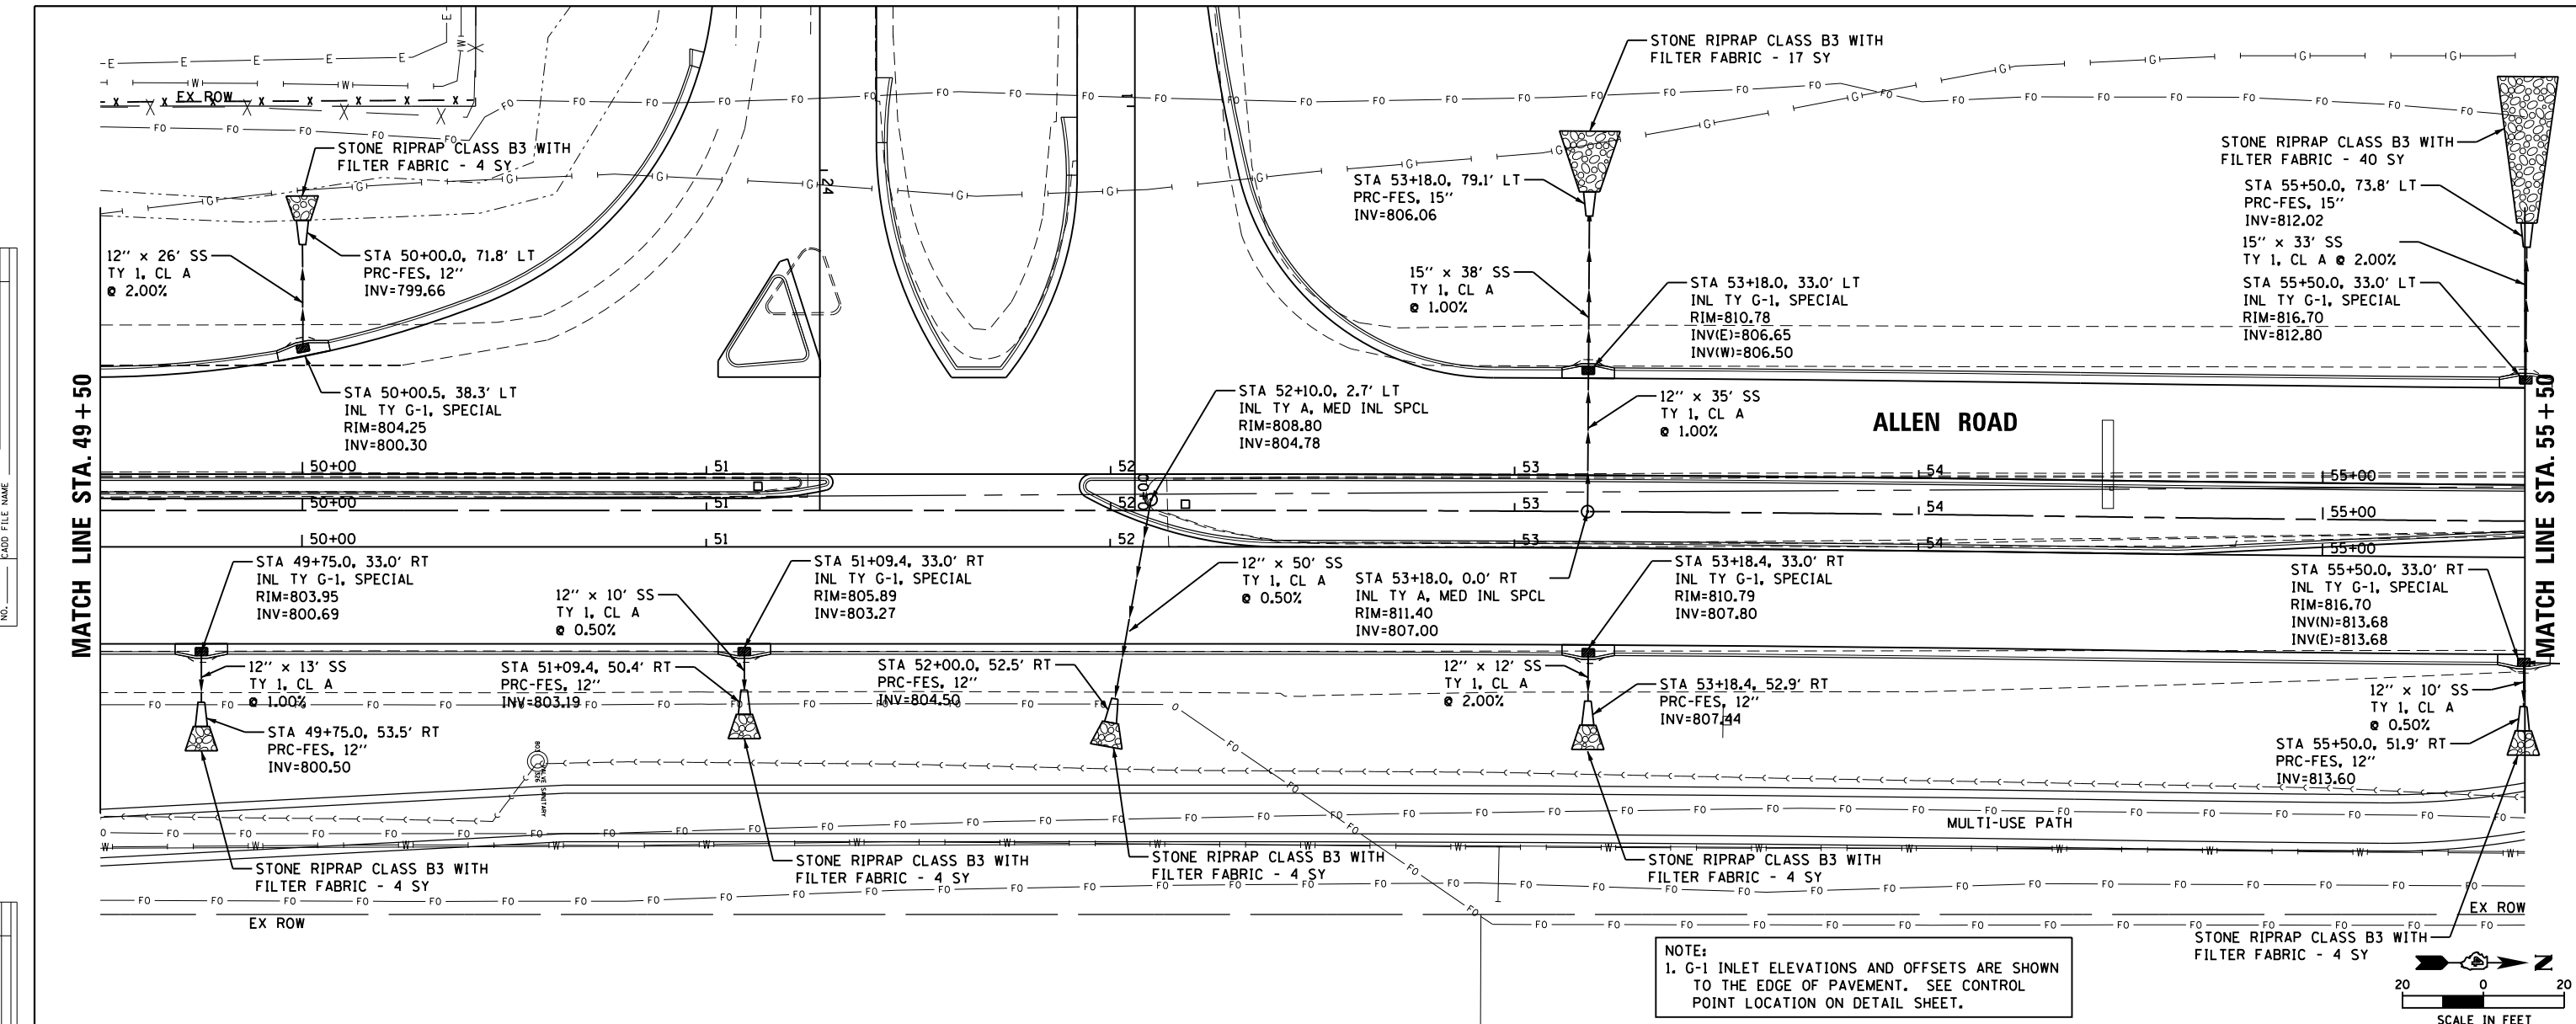

FILE NAME =	USER NAME = bbeckstrom	DESIGNED - BAB	REVISED -	STATE OF ILLINOIS DEPARTMENT OF TRANSPORTATION	ALLEN ROAD IMPROVEMENTS STORM SEWER PLAN AND PROFILE - ALLEN ROAD	F.A. RTE.	SECTION	COUNTY	TOTAL SHEETS	SHEET NO.	
Default	\\Microstation\468683-shd-drain2.dgn	DRAWN - BAB	REVISED -			6584	105; (72-7HB)BY	PEORIA	487	200	
	PLOT SCALE = 40.0000' / in.	CHECKED - LDK	REVISED -			6585					CONTRACT NO. 68683
	PLOT DATE = 2/18/2014	DATE - 1/24/14	REVISED -			SCALE: 1" = 20'		SHEET 200 OF 487 SHEETS		STA. 49+50 TO STA. 55+50	

PRAIRIE ENGINEERS OF ILLINOIS, P.C.

ILLINOIS FED. AID PROJECT