



MATCHLINE STA. 774+00

MATCHLINE STA. 780+00

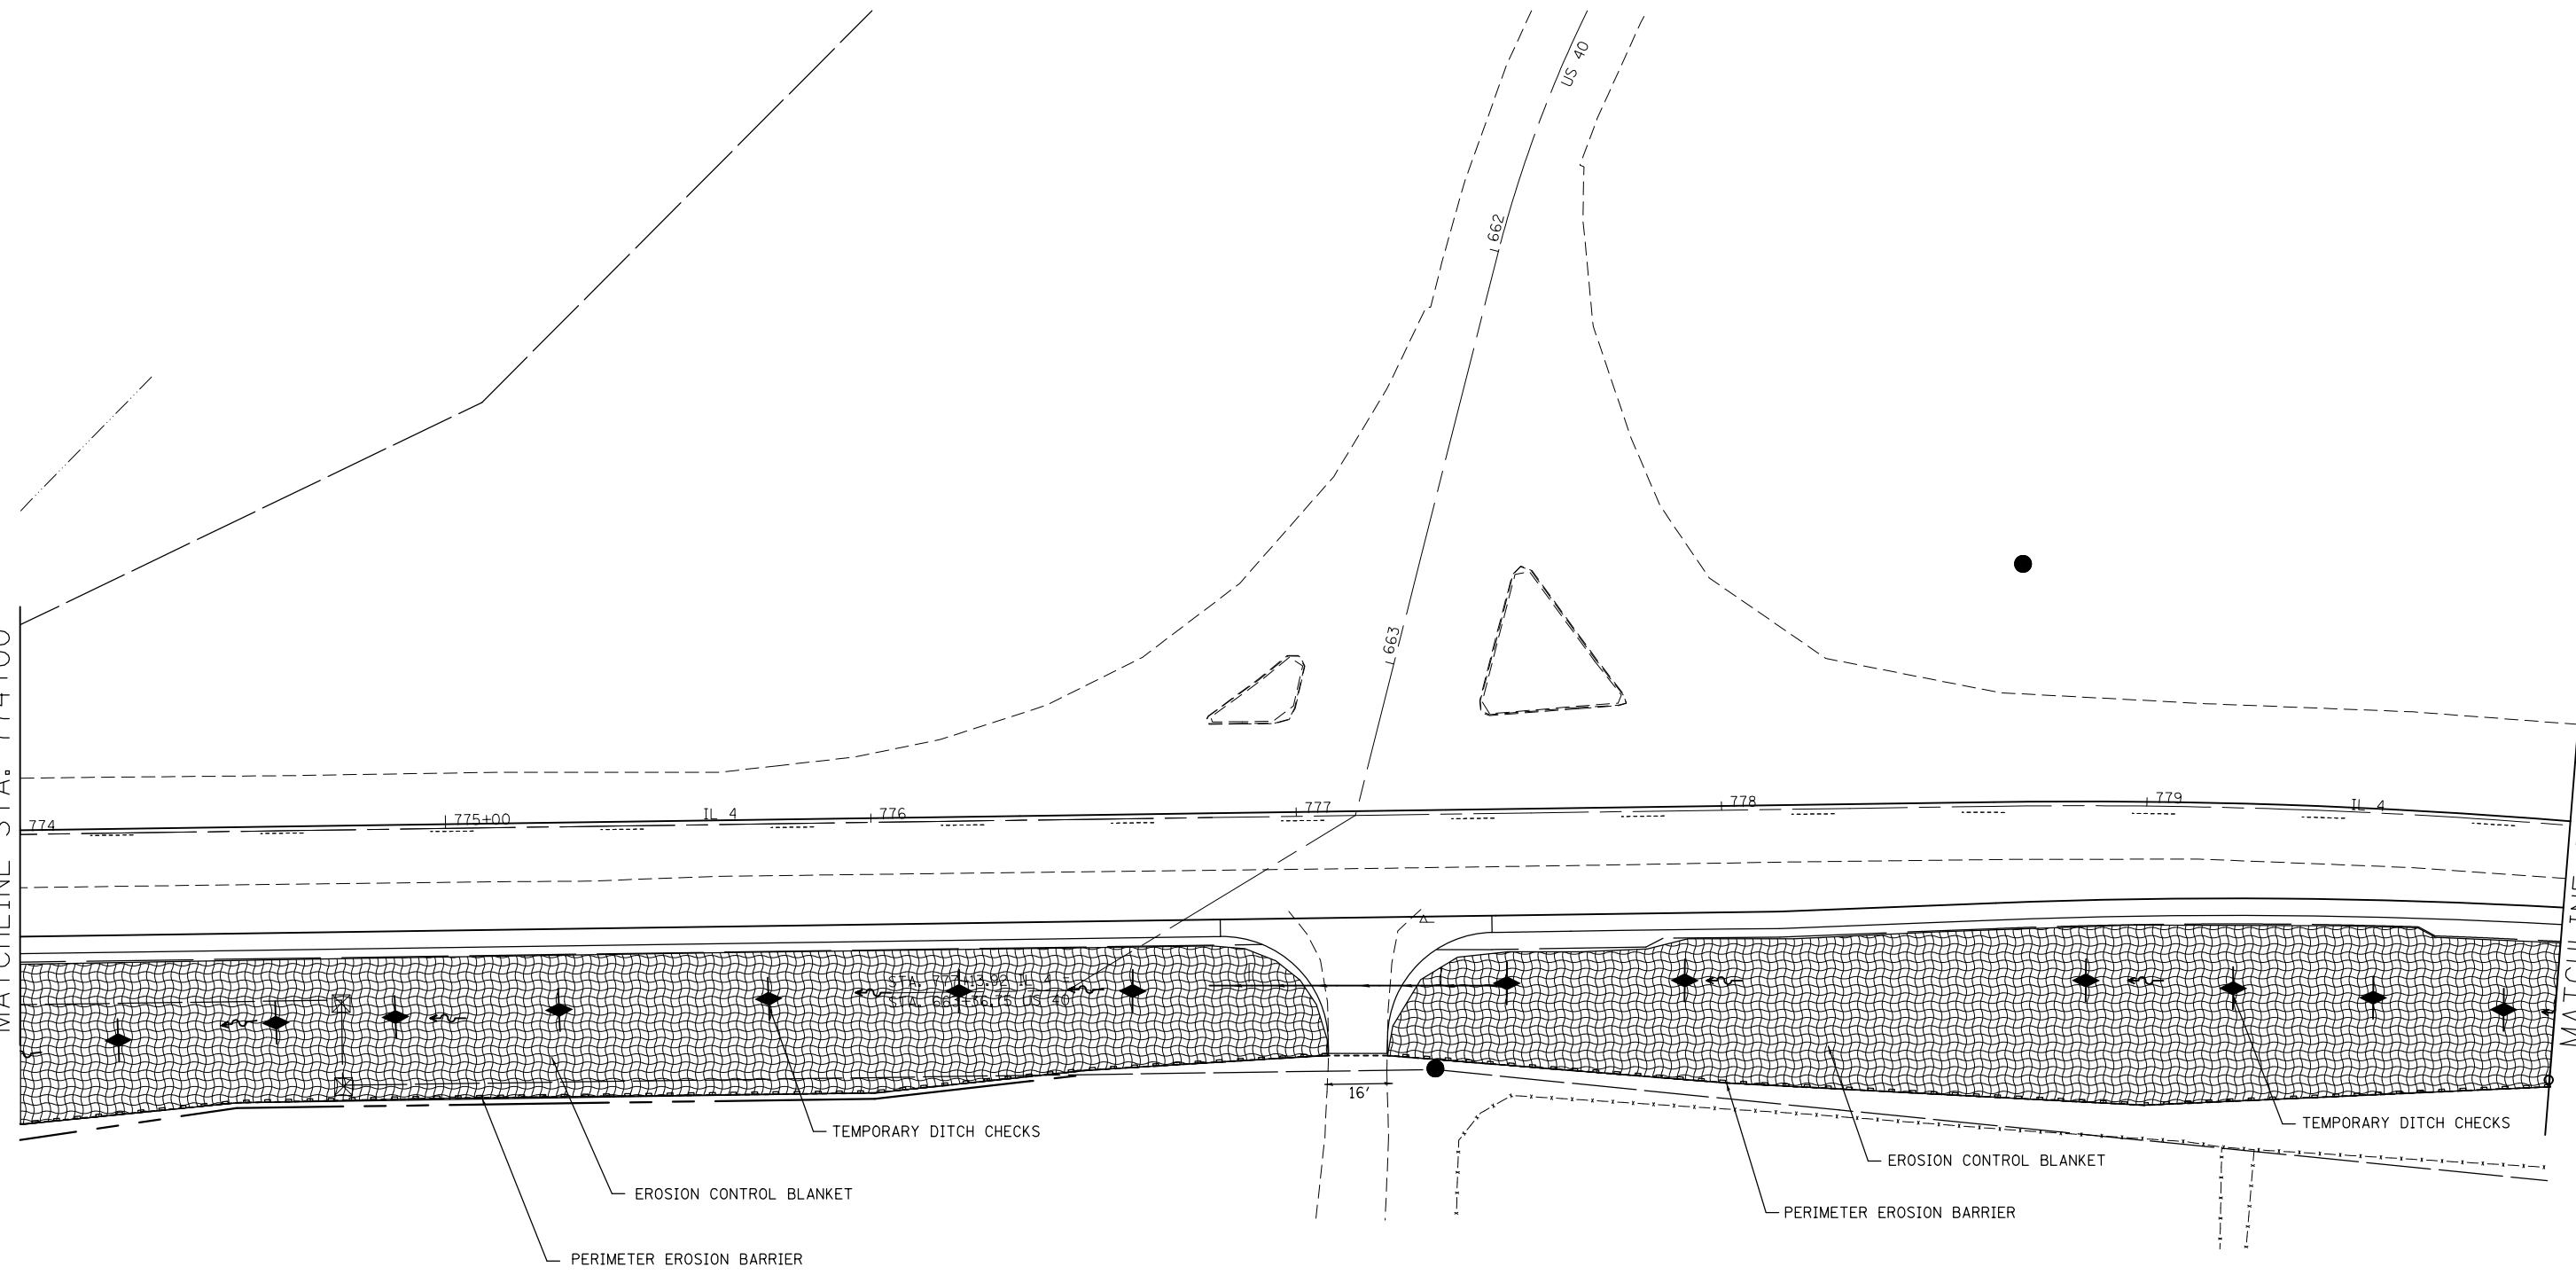

PERIMETER EROSION BARRIER  
 EROSION CONTROL BLANKET  
 TEMPORARY DITCH CHECKS

PERIMETER EROSION BARRIER  
 EROSION CONTROL BLANKET  
 TEMPORARY DITCH CHECKS

 

FILE NAME =	USER NAME = burnsideem	DESIGNED -	REVISED -
et:\pw\work\p\dot\burnsideem\d0297176\d876f76-sht-swppp.dgn		DRAWN -	REVISED -
	PLOT SCALE = 40.0000' / in.	CHECKED -	REVISED -
	PLOT DATE = 12/13/2013	DATE -	REVISED -

**STATE OF ILLINOIS  
 DEPARTMENT OF TRANSPORTATION**

<b>SWPPP</b>				
SCALE:	SHEET NO.	OF SHEETS	STA.	TO STA.

F.A.P. RTE.	SECTION	COUNTY	TOTAL SHEETS	SHEET NO.
314	(110,111)-I	MADISON	34	14
CONTRACT NO. 76F76				
FED. ROAD DIST. NO.	ILLINOIS	FED. AID PROJECT		