
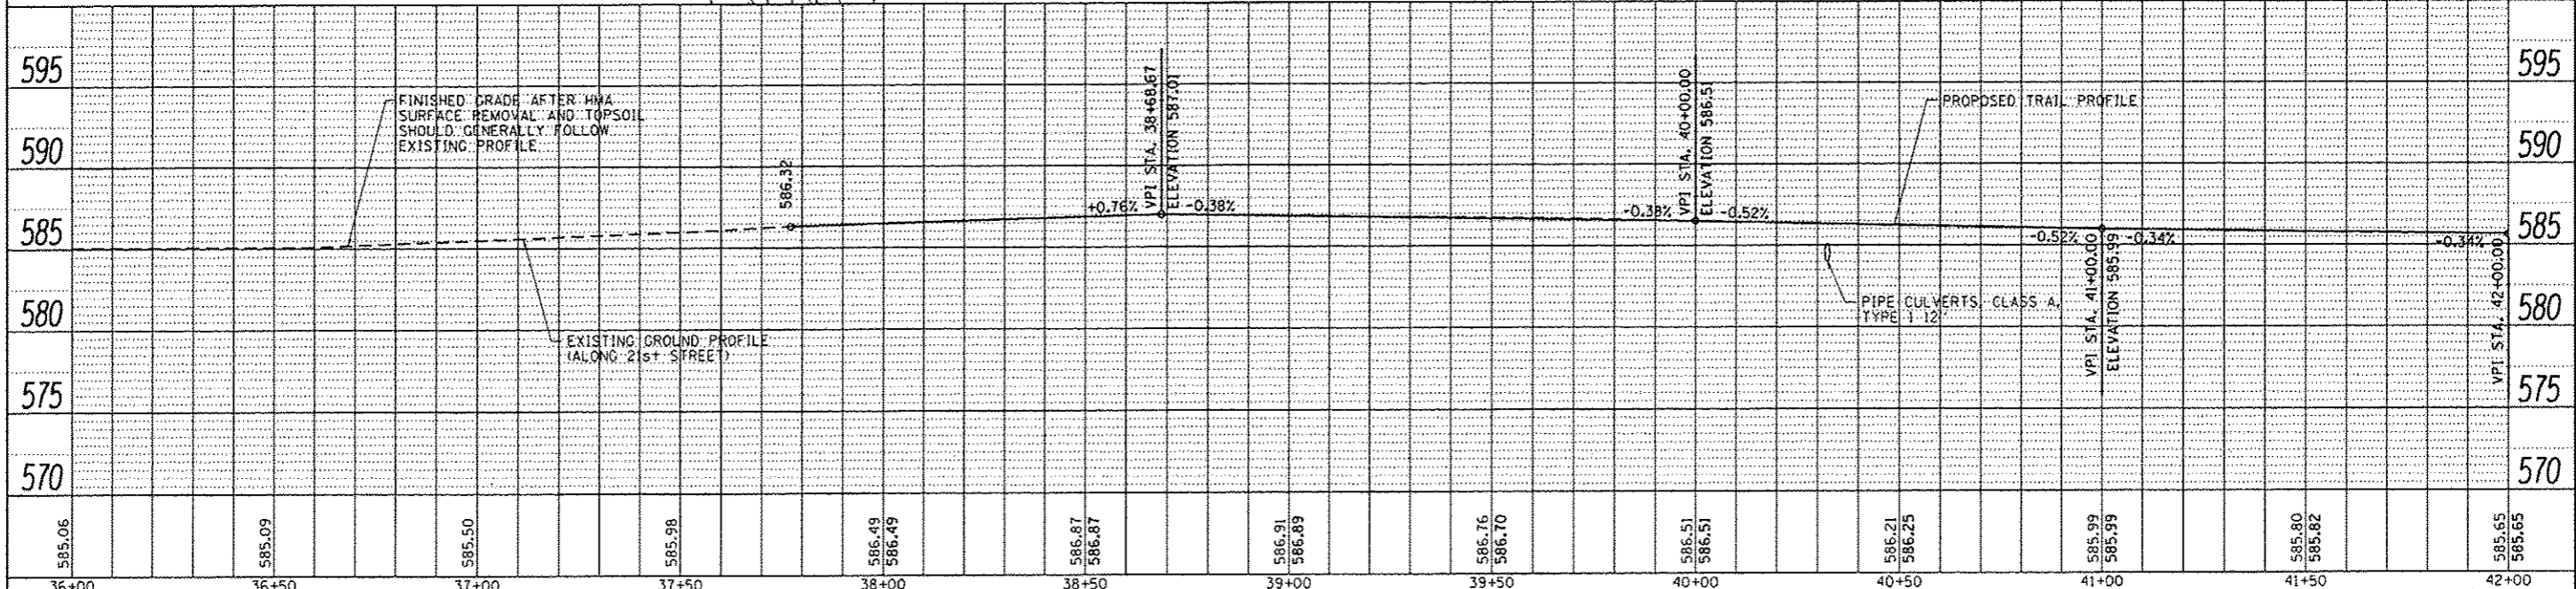
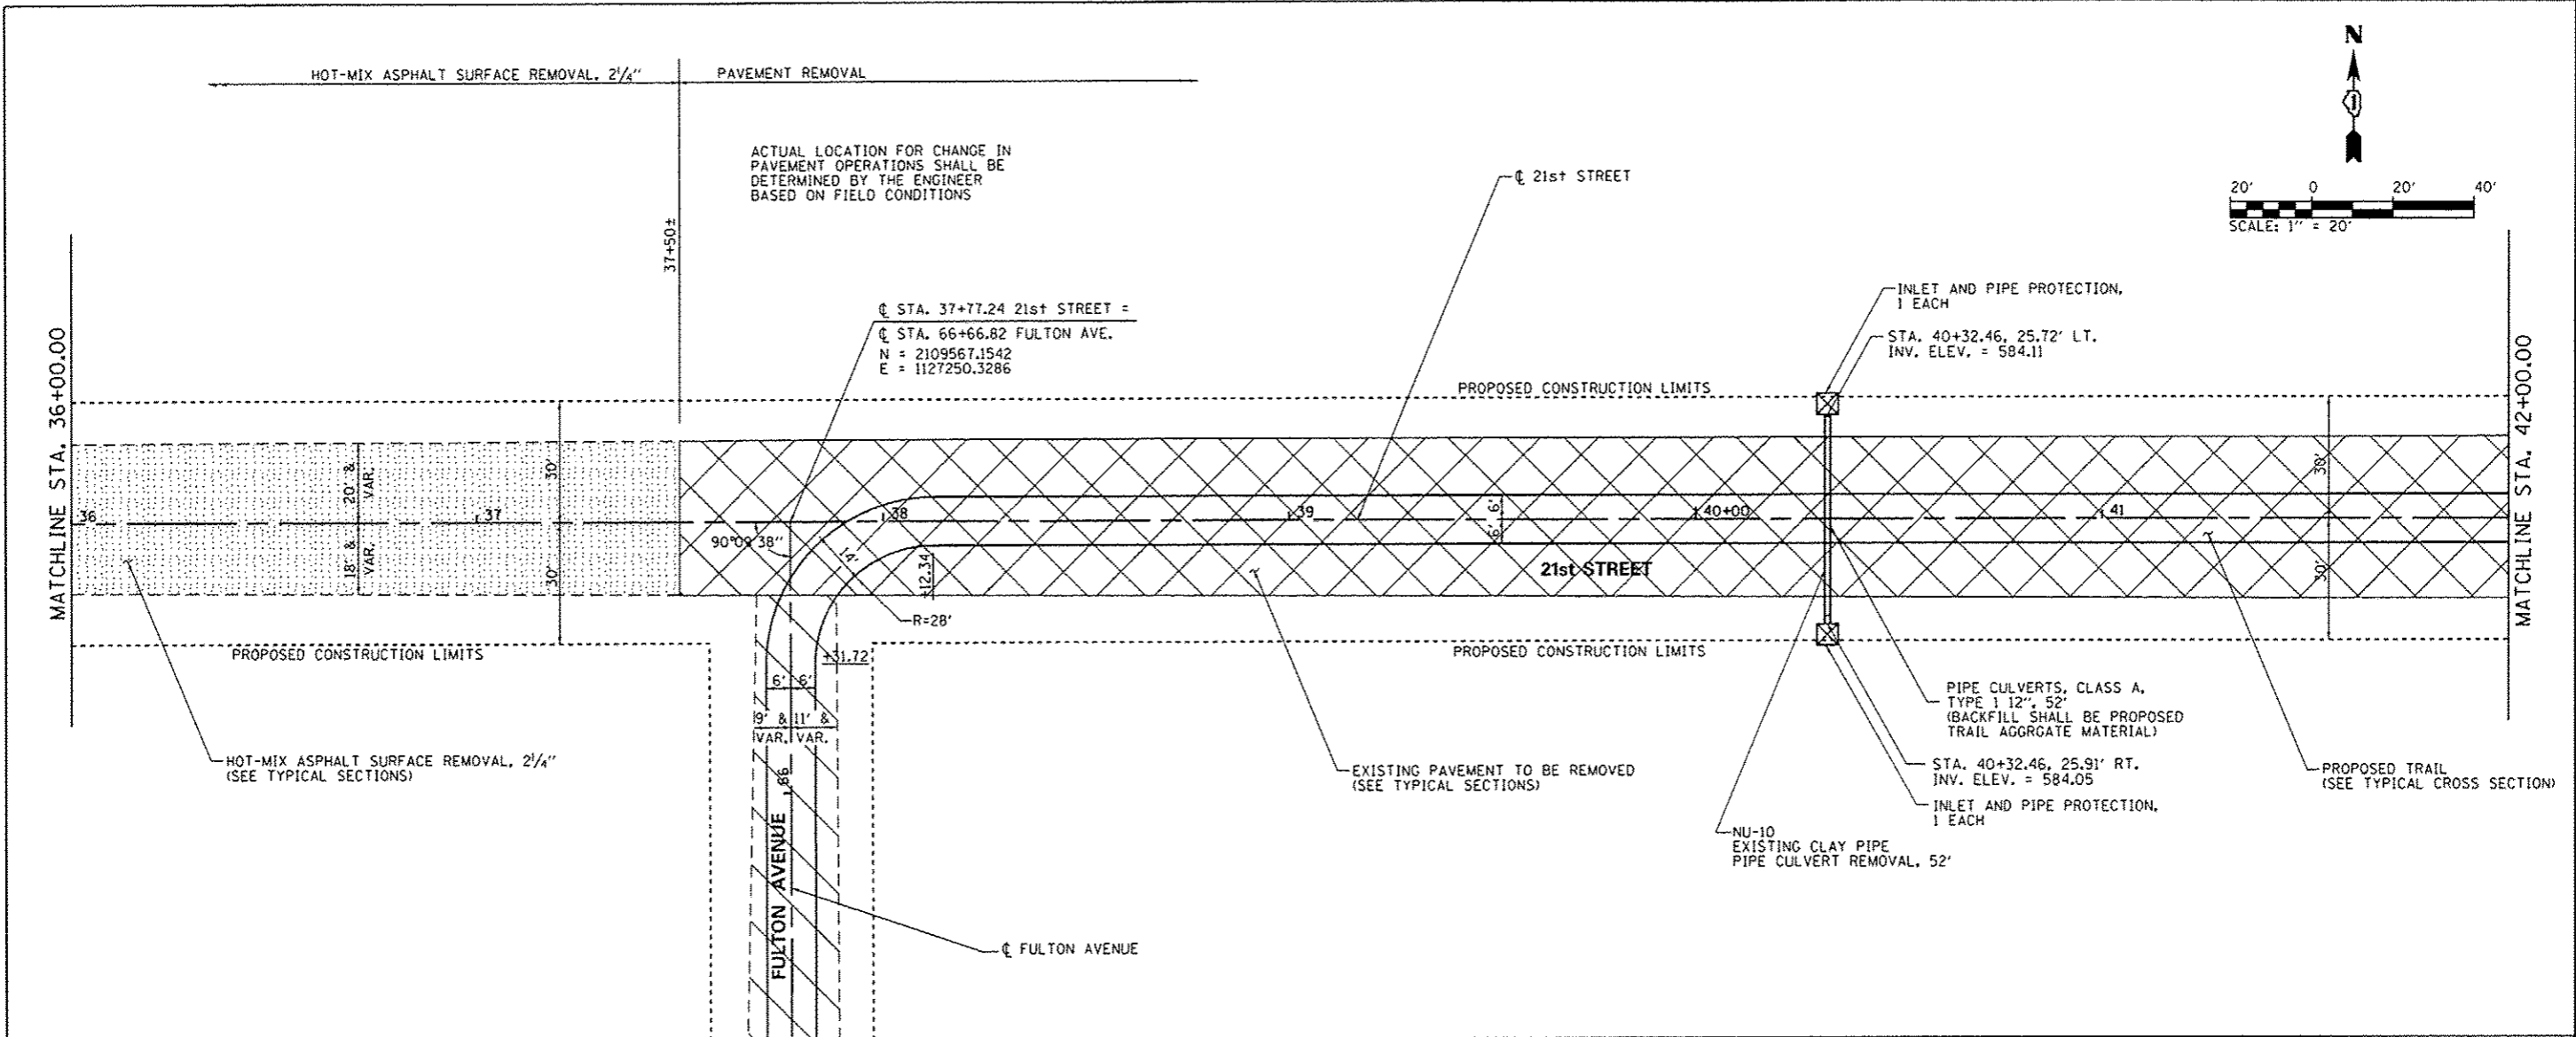


PLAN	DATE
REVISED	
NO. OF SHEETS	
NO. OF SHEETS CHECKED	
NO. OF SHEETS NOT CHECKED	
NO. OF SHEETS IN FILE	

PROFILE	DATE
REVISED	
NO. OF SHEETS	
NO. OF SHEETS CHECKED	
NO. OF SHEETS NOT CHECKED	
NO. OF SHEETS IN FILE	

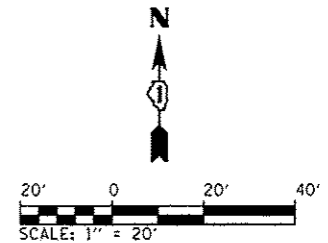

FILE NAME -	USER NAME - Matt Overbey	DESIGNED - MJO	REVISED -	<b>STATE OF ILLINOIS</b> <b>DEPARTMENT OF TRANSPORTATION</b>	<b>PLAN AND PROFILE - 21st STREET - ELEMENT 3</b> <b>IDNR ILLINOIS BEACH STATE PARK</b>			F.A.P. RTE.	SECTION	COUNTY	TOTAL SHEETS	SHEET NO.
L:\1007118561\10707\Draw\CADD_Sheets\A3-NP087.dgn		DRAWN - MJO	REVISED -		N/A	PARK ROADS	LAKE	60	44			
Default	PLOT SCALE = 48.0000 1/4 in.	CHECKED - SPH	REVISED -		SCALE: SHEET 7 OF 16 SHEETS STA. TO STA.			IDNR NO. 2-12-010	CONTRACT NO. 46250			
	PLOT DATE = 2/1/2013	DATE - 2/1/2013	REVISED -		ILLINOIS FED. AID PROJECT							