


FRAMING PLAN - SPAN 5 (PP16'-PP10')

*See Structural Steel Repair Tables on Sht. S42

LEGEND:

- = *Item defect number
- Str = Stringer
- FB = Floor Beam
- PP = Panel Point

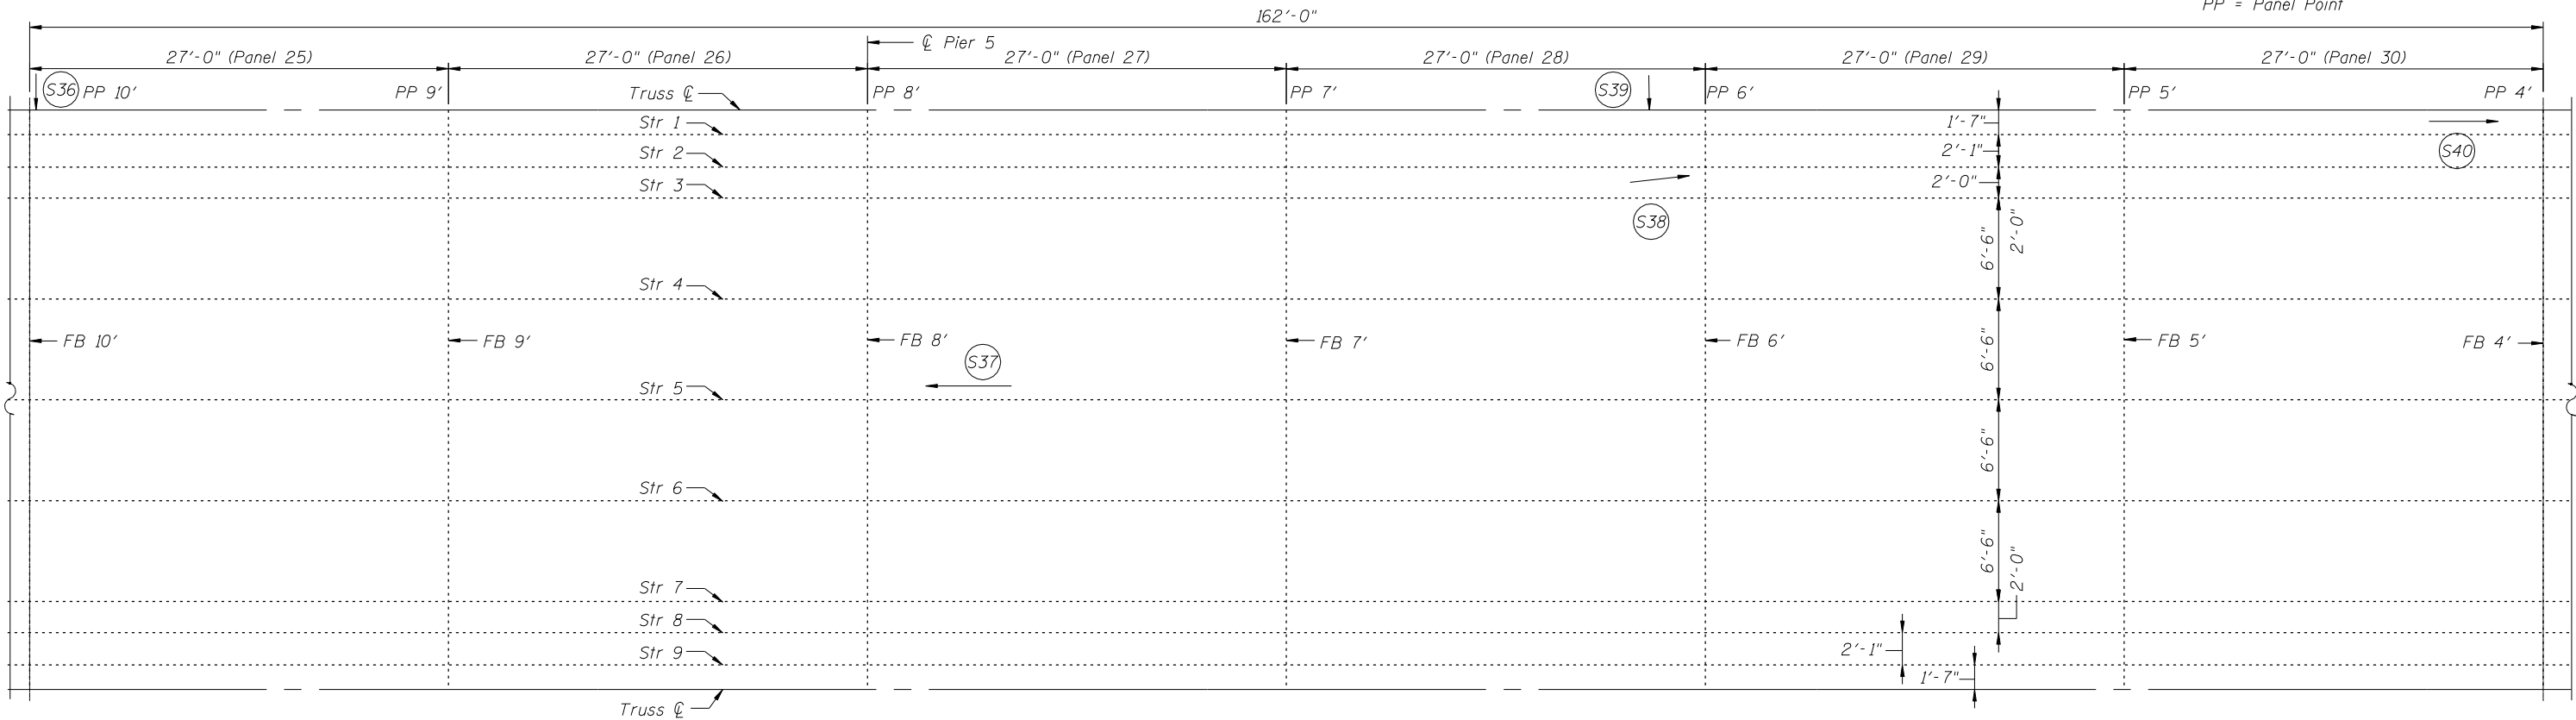

FRAMING PLAN - SPAN 5/6 (PP10'-PP4')

FILE NAME = I:\103103.1+55 over des planes\Structural\CADD Sheets\160962-35-SB-Framing_Plan-IV.dgn



USER NAME = IDOT	DESIGNED - J.C.N./B.N.S./J.W.	REVISED -
PLOT SCALE = 0:2.0000 '1' / IN.	CHECKED - B.N.S./J.W.	REVISED -
PLOT DATE = 1/18/2013	DRAWN - F.M.	REVISED -
	DATE - JANUARY 16, 2013	REVISED -

**STATE OF ILLINOIS
DEPARTMENT OF TRANSPORTATION**

**FRAMING PLAN - SOUTHBOUND-IV
STRUCTURE NO. 099-0008**

SHEET NO. S35 OF S60 SHEETS

F.A.I. RTE.	SECTION	COUNTY	TOTAL SHEETS	SHEET NO.
55	87B, D-BR-I	WILL	106	74
CONTRACT NO. 60R62				
ILLINOIS FED. AID PROJECT				