


**FRAMING PLAN - SPAN 1**

**LEGEND:**  
 △ = Girder number

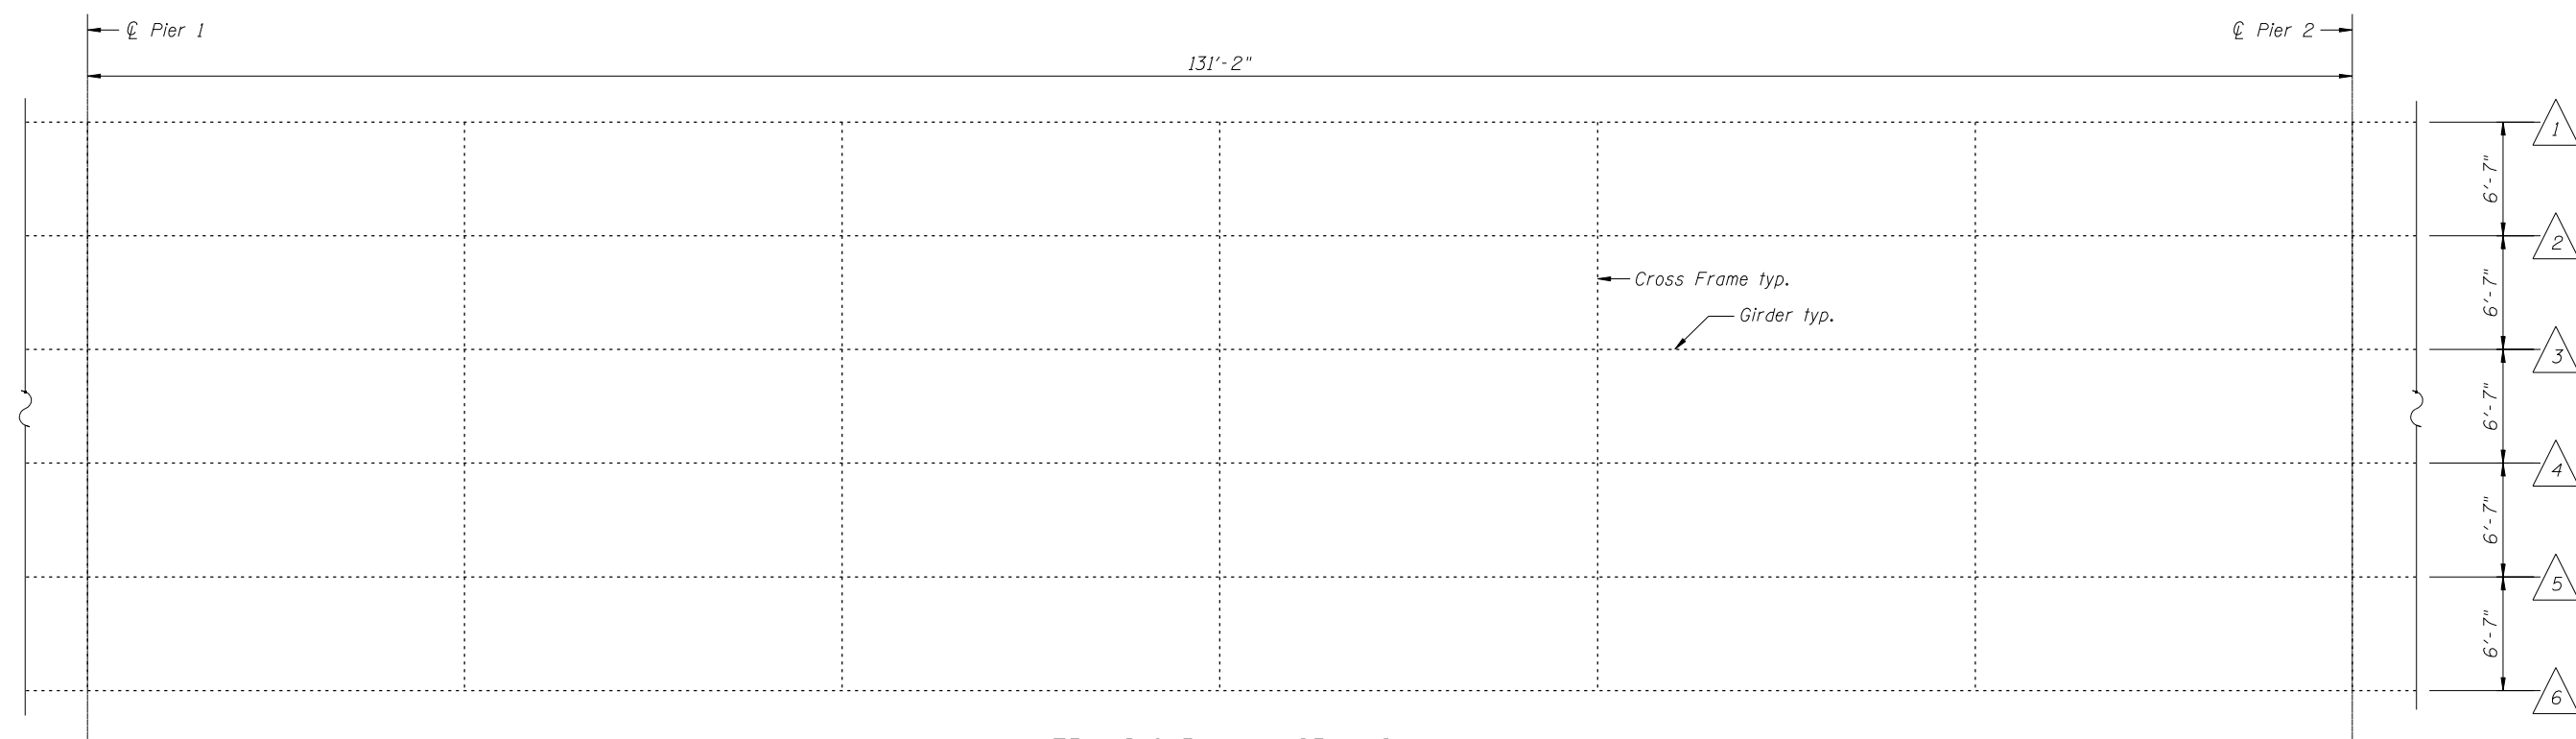

**FRAMING PLAN - SPAN 2**

FILE NAME = I:\103103.1+55 over des planes\Structural\CADD Sheets\160R62-37-NB-Framing\_Plan-1.dgn

FILE NAME =	USER NAME = IDOT	DESIGNED - J.C.N./B.N.S./J.W.	REVISED -
		CHECKED - B.N.S./J.W.	REVISED -
	PLOT SCALE = 0:2.0000 '1' / IN.	DRAWN - F.M.	REVISED -
	PLOT DATE = 1/18/2013	CHECKED - JANUARY 16, 2013	REVISED -

**STATE OF ILLINOIS  
 DEPARTMENT OF TRANSPORTATION**

**FRAMING PLAN - NORTHBOUND-I  
 STRUCTURE NO. 099-0009**

SHEET NO. S37 OF S60 SHEETS

F.A.I. RTE.	SECTION	COUNTY	TOTAL SHEETS	SHEET NO.
55	87B, D-BR-I	WILL	106	76
CONTRACT NO. 60R62				
ILLINOIS FED. AID PROJECT				