


FRAMING PLAN - SPAN 3

*See Structural Steel Repair Tables on Sht. S43

LEGEND:
 ○ = *Item defect number
 △ = Girder number
 Str = Stringer
 FB = Floor Beam
 PP = Panel Point

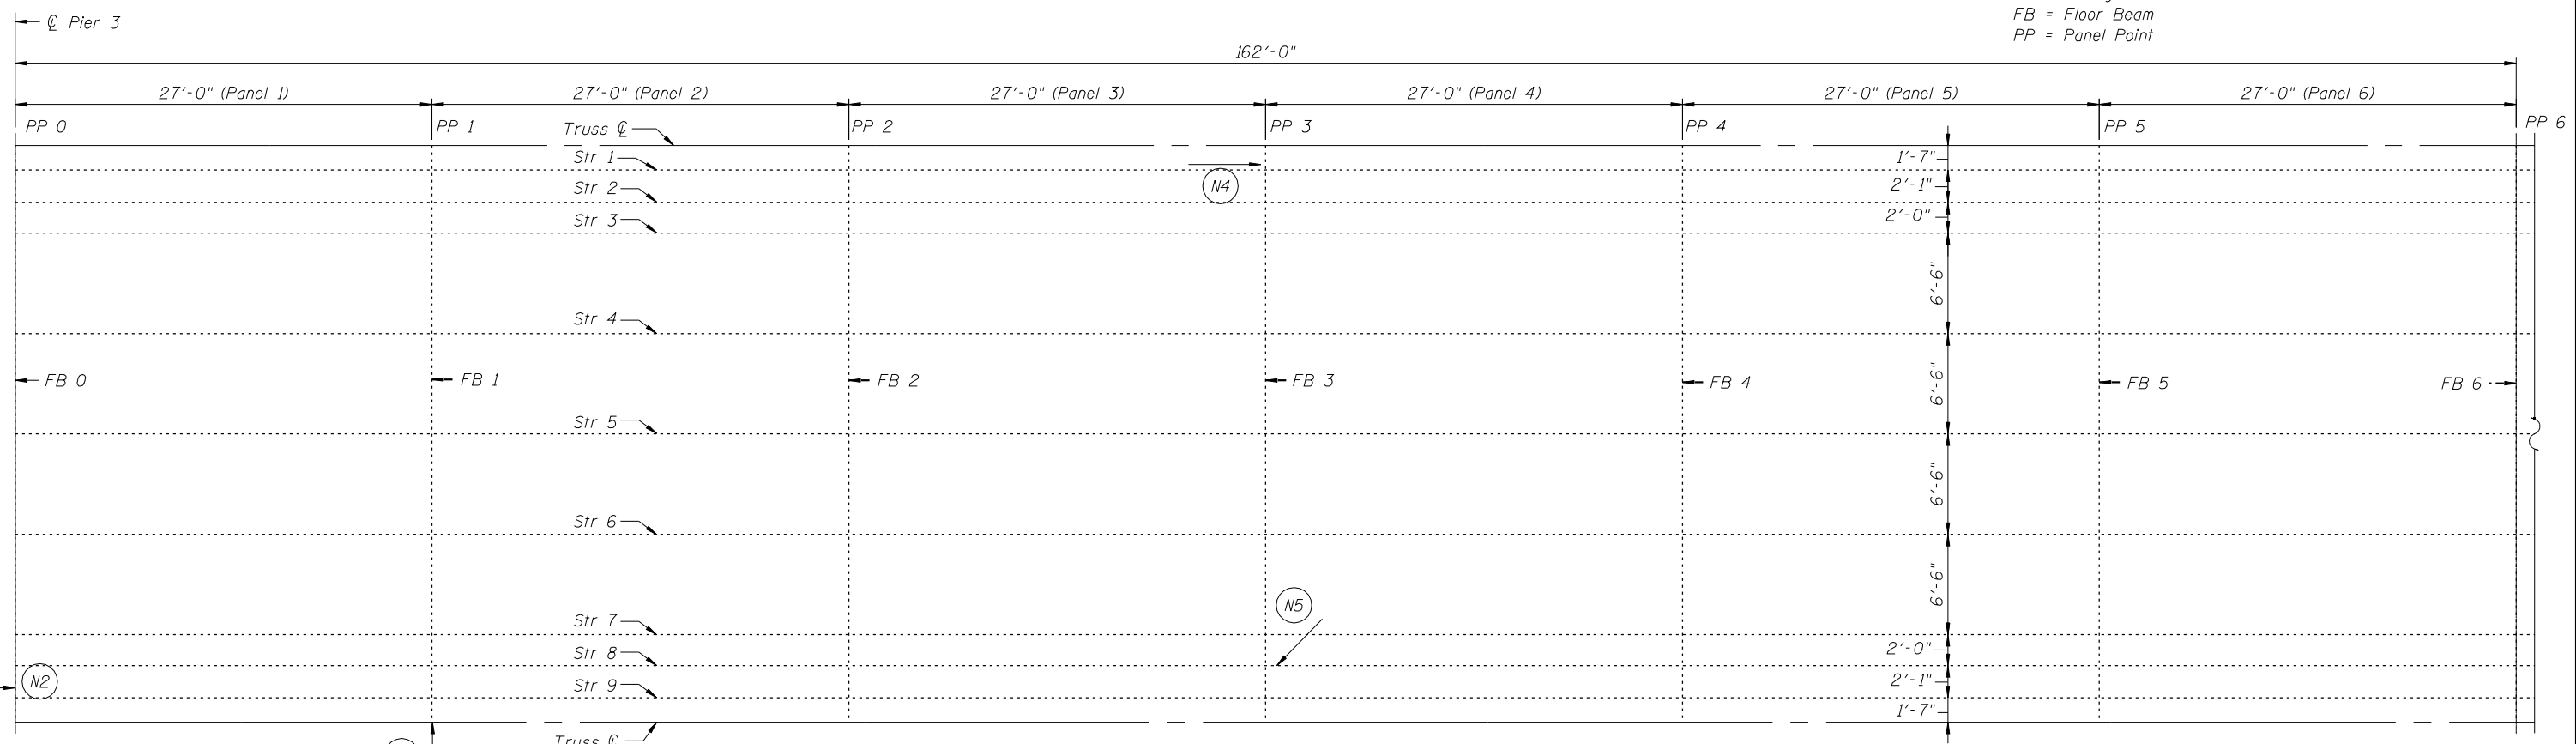

FRAMING PLAN - SPAN 4 (PP0-PP6)

FILE NAME = :I:\103103.1+55 over des planes\Structural\CADD Sheets\160R62-38-NB-Framing_Plan-11.dgn

CHRISTIAN-ROGE & ASSOCIATES, INC.

USER NAME = IDOT	DESIGNED - J.C.N./B.N.S./J.W.	REVISED -
CHECKED - B.N.S./J.W.	REVISED -	
PLOT SCALE = 0:2.0000 '1' / IN.	DRAWN - F.M.	REVISED -
PLOT DATE = 1/18/2013	DATE - JANUARY 16, 2013	REVISED -

**STATE OF ILLINOIS
DEPARTMENT OF TRANSPORTATION**

**FRAMING PLAN - NORTHBOUND-II
STRUCTURE NO. 099-0009**

SHEET NO. S38 OF S60 SHEETS

F.A.I. RTE.	SECTION	COUNTY	TOTAL SHEETS	SHEET NO.
55	87B, D-BR-I	WILL	106	77
CONTRACT NO. 60R62				
ILLINOIS FED. AID PROJECT				