


162'-0"

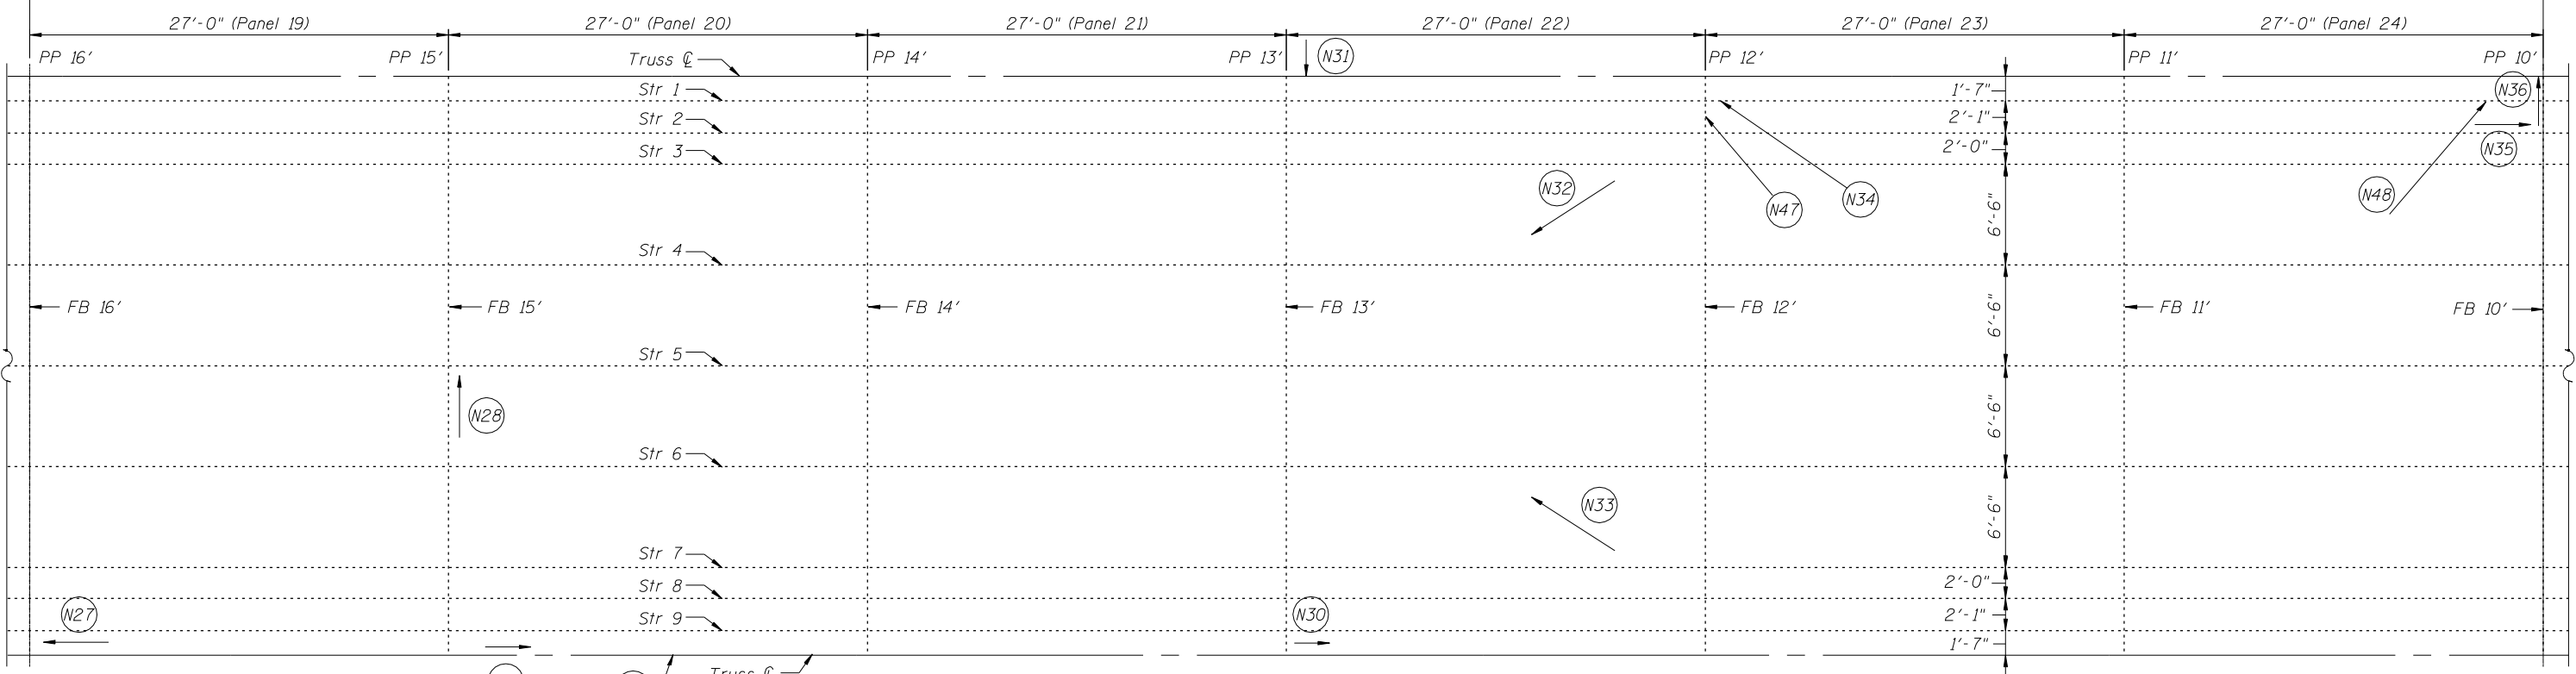


\*See Structural Steel Repair Tables on Sht's. S43 & S44

**LEGEND:**

- = \*Item defect number
- Str = Stringer
- FB = Floor Beam
- PP = Panel Point

162'-0"

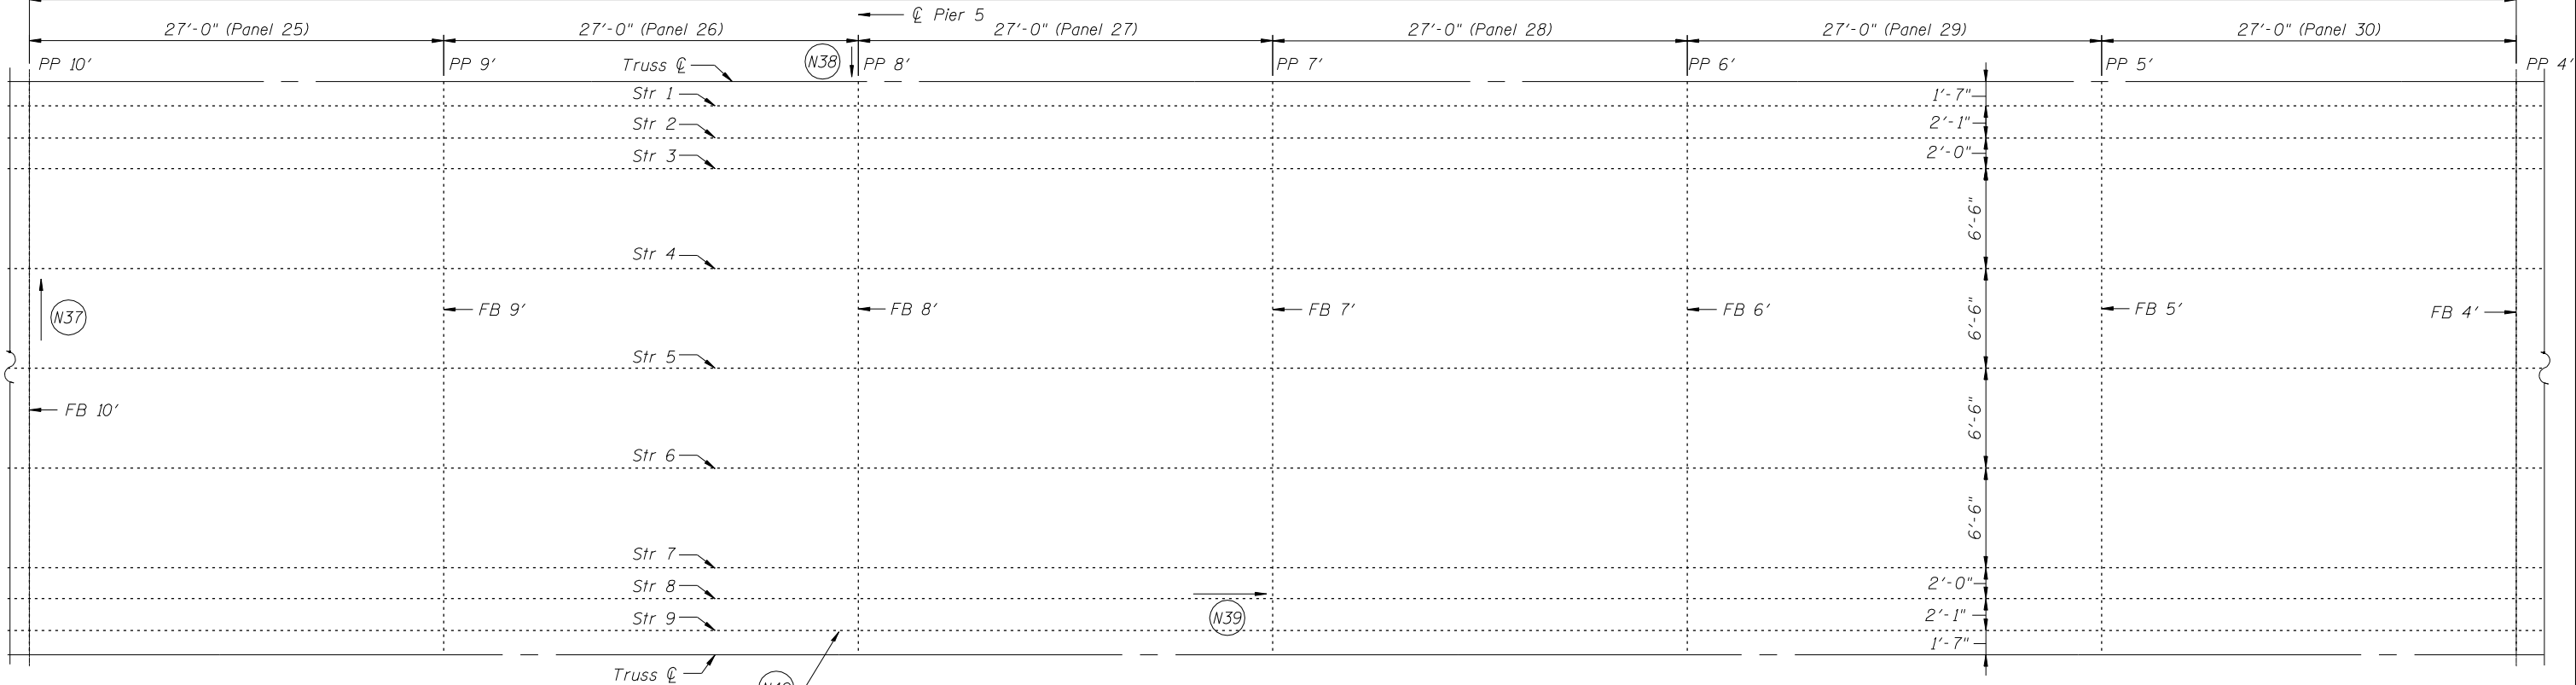

FRAMING PLAN - SPAN 5/6 (PP10'-PP4')

FILE NAME = I:\103103.1+55 over des planes\Structural\CADD Sheets\160962-40-NB-Framing\_Plan-IV.dgn



USER NAME = IDOT	DESIGNED - J.C.N./B.N.S./J.W.	REVISED -
PLOT SCALE = 0:2.0000 '1' / IN.	CHECKED - B.N.S./J.W.	REVISED -
PLOT DATE = 1/18/2013	DRAWN - F.M.	REVISED -
	DATE - JANUARY 16, 2013	REVISED -

STATE OF ILLINOIS  
DEPARTMENT OF TRANSPORTATION

FRAMING PLAN - NORTHBOUND-IV  
STRUCTURE NO. 099-0009

SHEET NO. S40 OF S60 SHEETS

F.A.I. RTE.	SECTION	COUNTY	TOTAL SHEETS	SHEET NO.
55	87B, D-BR-I	WILL	106	79
CONTRACT NO. 60R62				
ILLINOIS FED. AID PROJECT				