


**PROJECT BEGINS  
STA. 869 + 87**

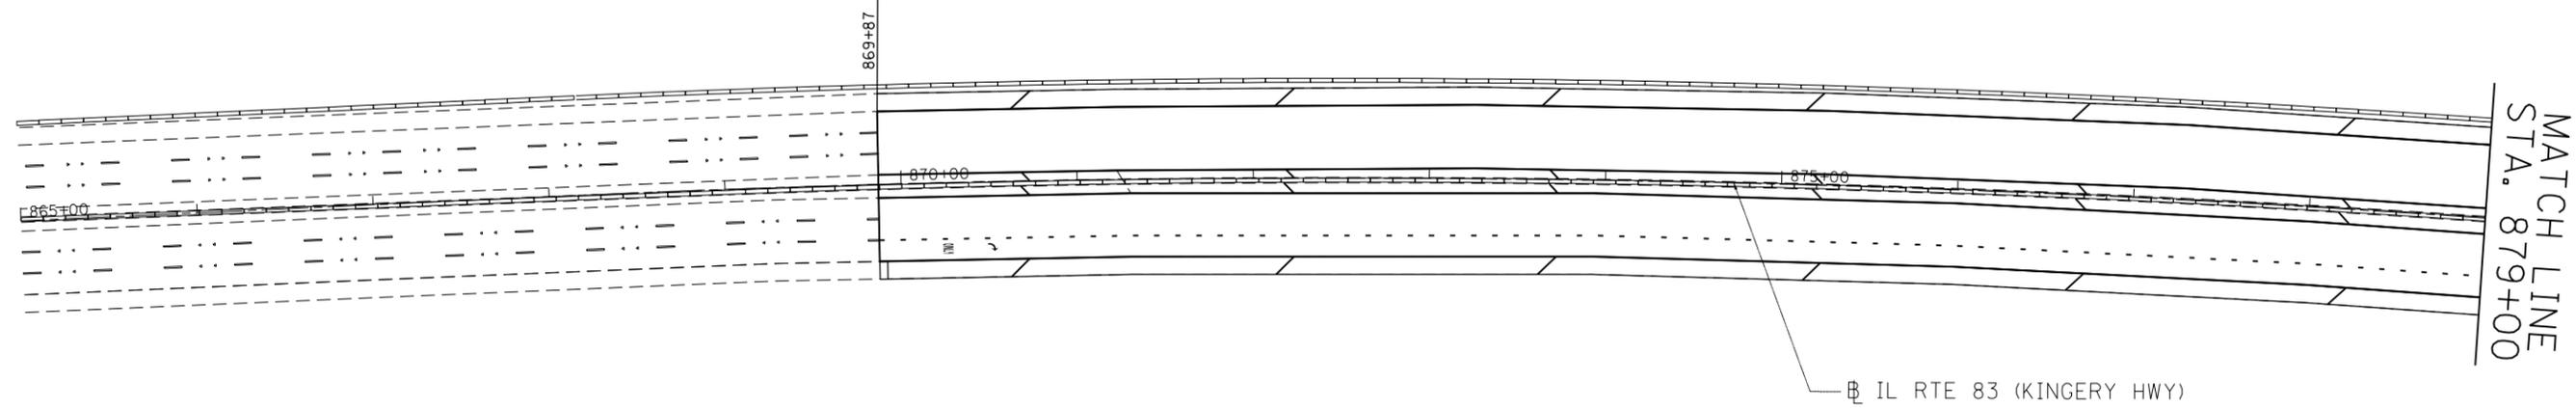


MATCH LINE  
STA. 879+00

IL RTE 83 (KINGERY HWY)

**LANDSCAPING LEGEND**

-  CONCRETE MEDIAN SURFACE REMOVAL AND REPLACEMENT WITH TOPSOIL AND SEED (SEE NOTE 3)
-  CONCRETE MEDIAN SURFACE REMOVAL AND REPLACEMENT WITH STAMPED COLORED PCC MEDIAN SURFACE 5 INCH (SPECIAL)
-  PROPOSED TREE AT 30' CENTER TO CENTER SPACING (SEE PROPOSED TREE SCHEDULE)

**COLORED STAMPED CONCRETE MEDIAN DETAIL:**

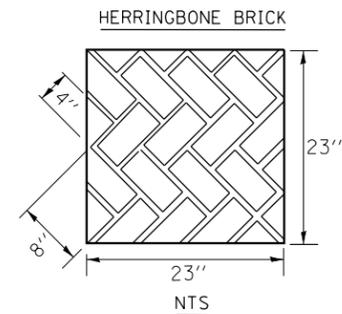


**LANDSCAPING NOTES:**

1. PROPOSED TREES LOCATED IN THE MEDIAN SHALL BE SPACED AT 30' INTERVALS IN AN ALTERNATING PATTERN FOR THE TREE SPECIES LISTED IN THE LANDSCAPING SCHEDULE.
2. COLORED STAMPED CONCRETE MEDIAN SHALL BE POURED MONOLITHICALLY AND STAMPED WITH HERRINGBONE BRICK PATTERN AS SHOWN IN THE PLANS (SEE DETAIL).
3. EROSION CONTROL BLANKET AND FERTILIZER NUTRIENTS (NITROGEN, PHOSPHORUS AND POTASSIUM) TO BE APPLIED TO ALL SEEDING AREAS

**LANDSCAPING SCHEDULE**

PAY ITEM	UNIT	QTY.
Tree, Nyssa Sylvatica (Black Tupelo), 2" Caliper, Balled and Burlapped	EACH	44
Tree, Malus Prairie Fire (Prairie Fire Crabapple), 2" Caliper, Tree Form, Balled and Burlapped	EACH	44
Tree, Syringa Pekinensis Morton (China Snow Peking Lilac), 2" Caliper, Tree Form, Balled and Burlapped	EACH	44
Tree, Malus Spring Snow (Spring Snow Crabapple), 2" Caliper, Tree Form, Balled and Burlapped	EACH	44

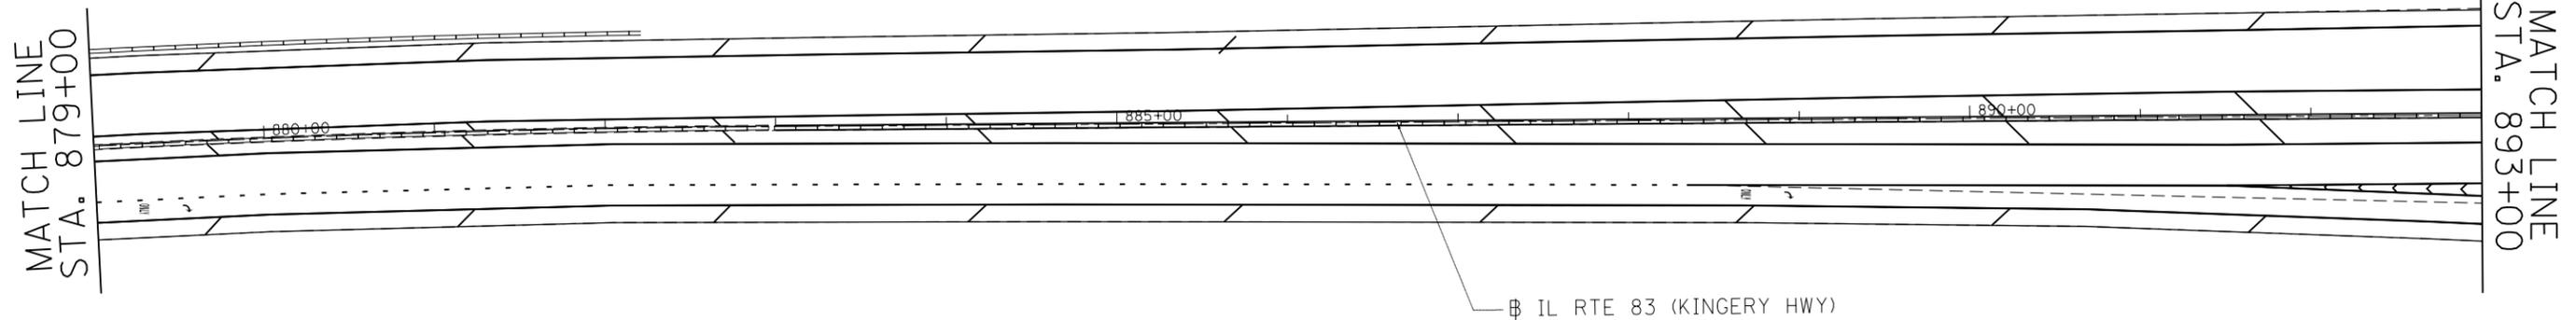

MATCH LINE  
STA. 879+00

MATCH LINE  
STA. 893+00

IL RTE 83 (KINGERY HWY)

FILE NAME =	USER NAME = reichenbachr1	DESIGNED -	REVISED -
et:\pw\work\p\id01\reichenbachr1\d0315608\DI00313-sht-plen.dgn		DRAWN -	REVISED -
\$MODELNAME\$	PLOT SCALE = 100.0000' / 1"	CHECKED -	REVISED -
	PLOT DATE = 2/20/2013	DATE -	REVISED -

**STATE OF ILLINOIS  
DEPARTMENT OF TRANSPORTATION**

**IL 83 (IL 19 TO IL 64)  
LANDSCAPING PLANS**

SCALE: SHEET OF SHEETS STA. TO STA.

F.A.P. RTE.	SECTION	COUNTY	TOTAL SHEETS	SHEET NO.
344	540R-RS-3	DUPAGE	38	17
CONTRACT NO. 60V54				
ILLINOIS FED. AID PROJECT				