
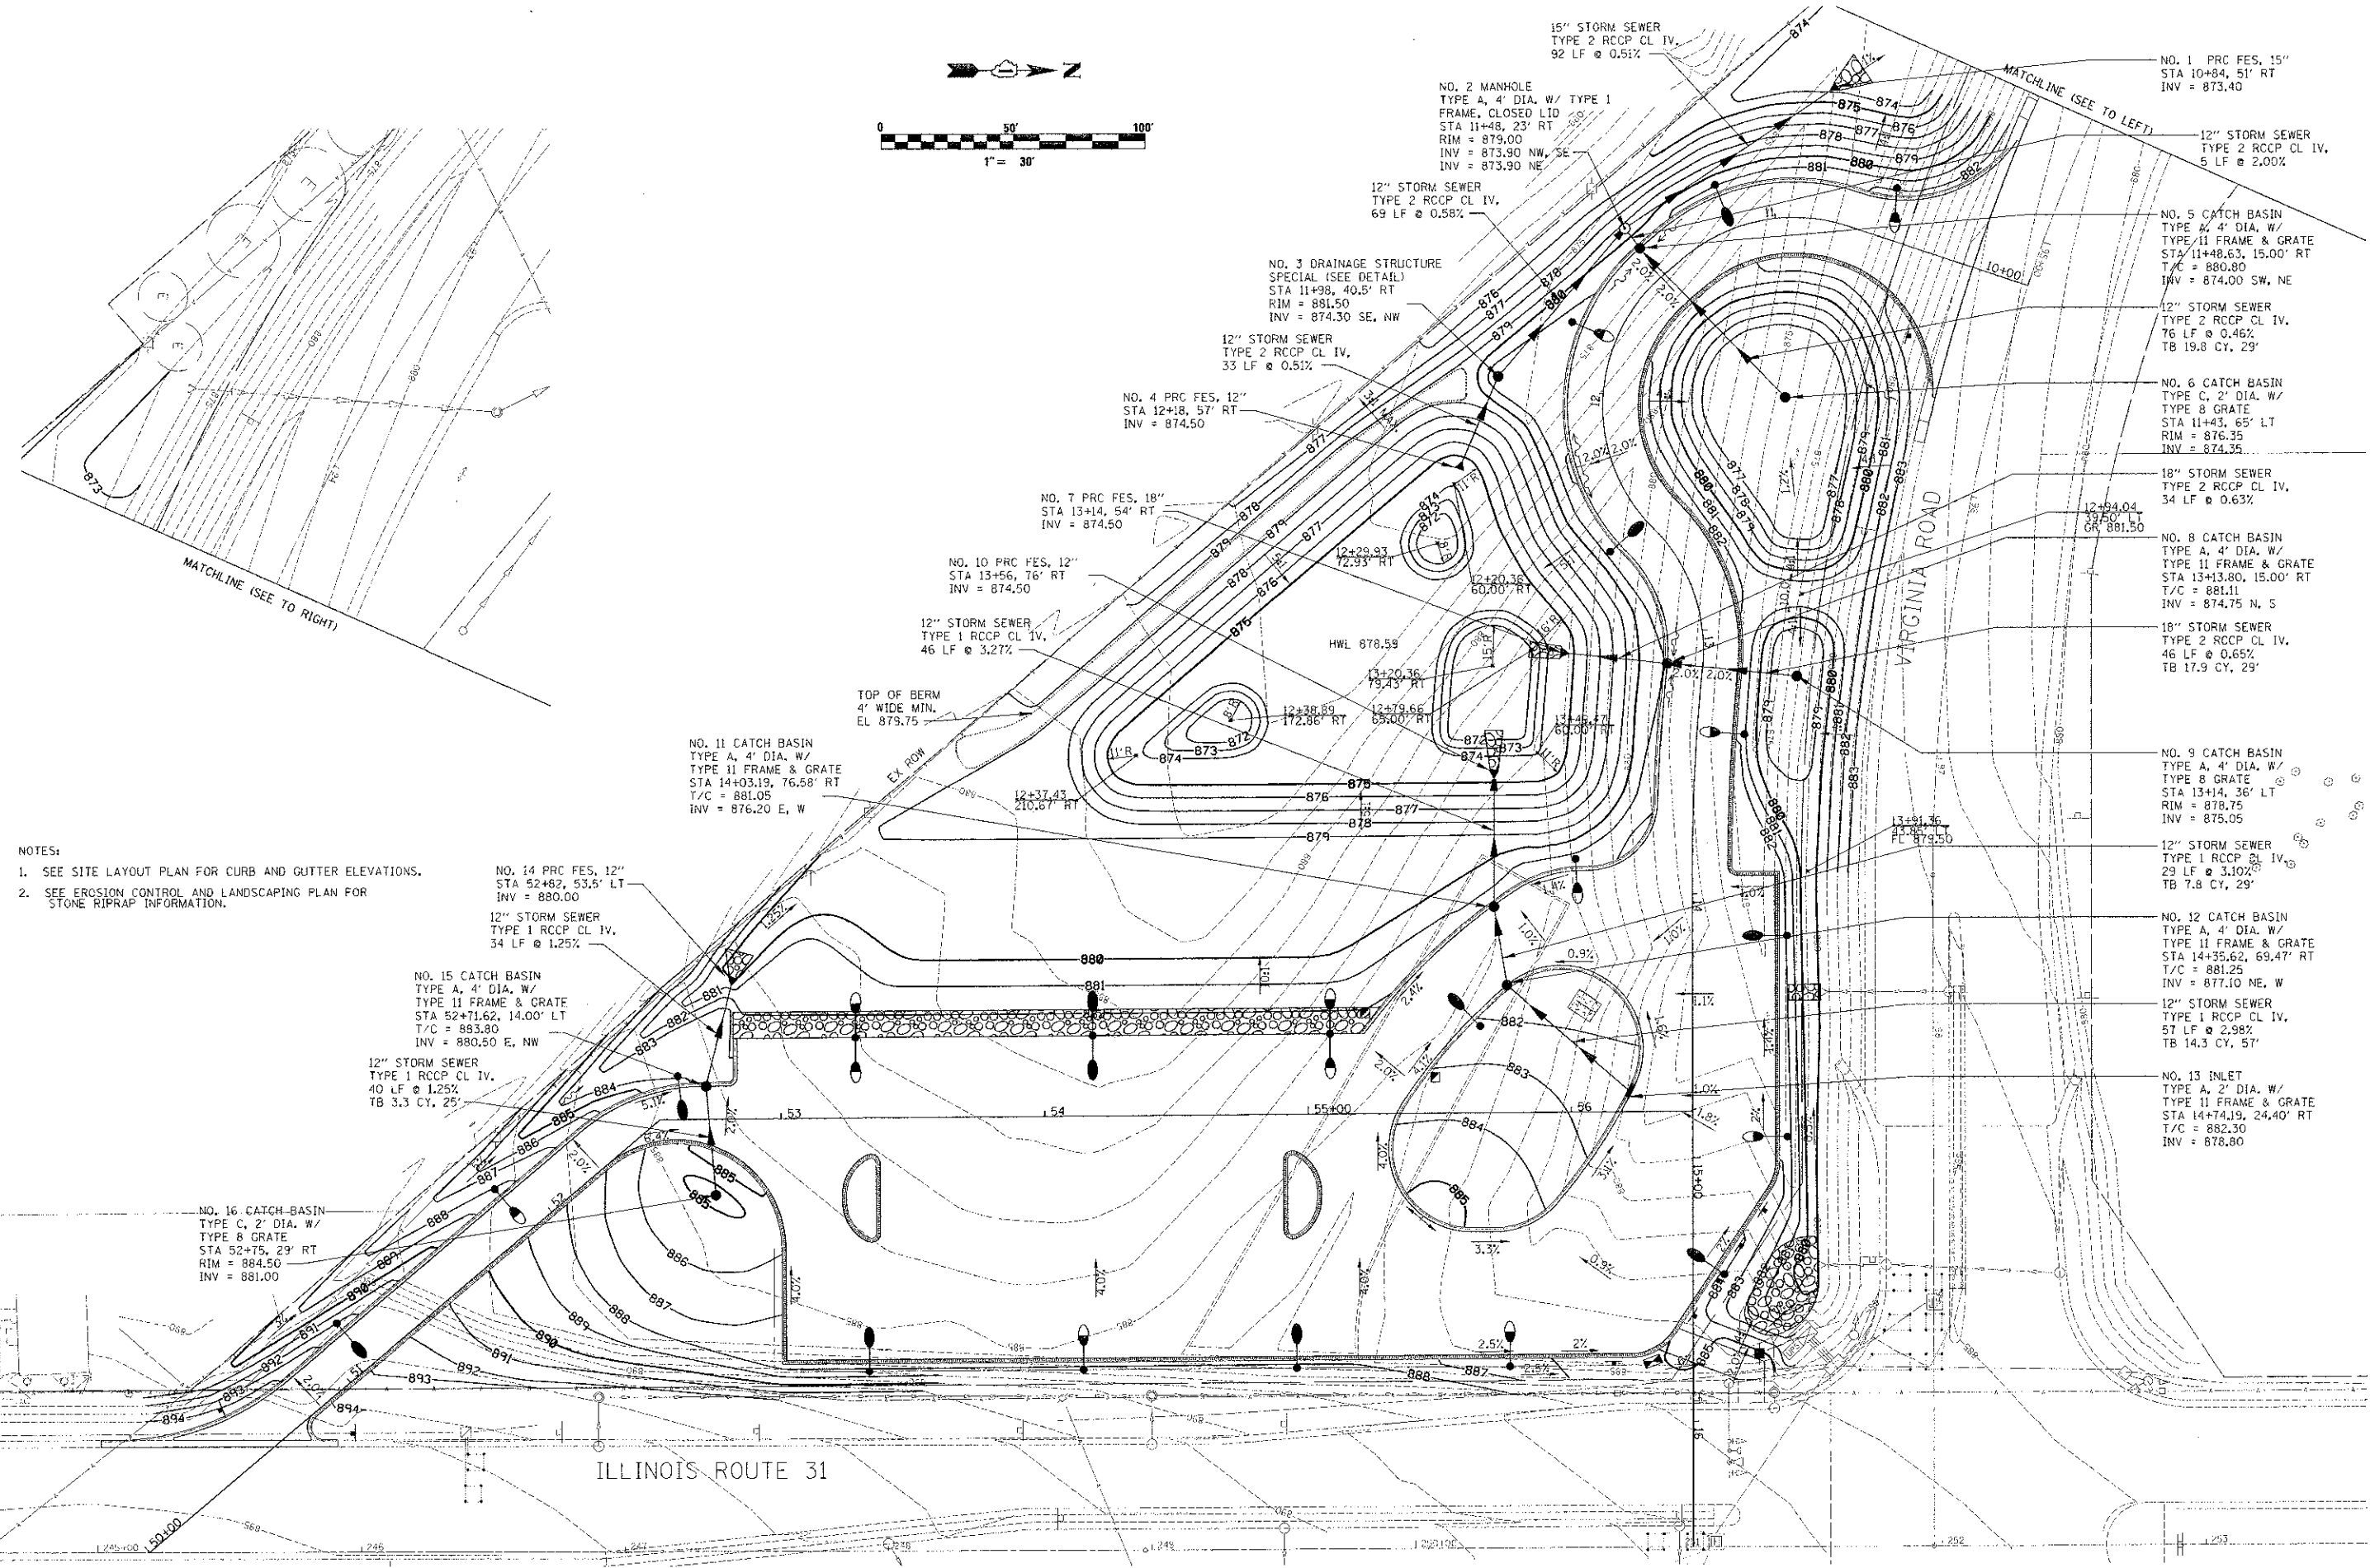


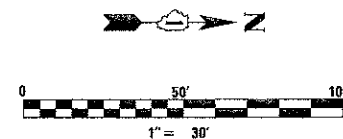

- NOTES:
1. SEE SITE LAYOUT PLAN FOR CURB AND GUTTER ELEVATIONS.
 2. SEE EROSION CONTROL AND LANDSCAPING PLAN FOR STONE RIPRAP INFORMATION.

By:
 kprg
Plotted: 5/23/2012 2:25:34 PM

 Engineering Enterprises, Inc. CONSULTING ENGINEERS 52 Wheeler Road Sugar Grove, Illinois 60554 630.466.6700 / www.eeinc.com	MCHENRY COUNTY DIVISION OF TRANSPORTATION 16111 NELSON ROAD WOODSTOCK, IL 60098	DESIGNED - TVW	REVISED -	STATE OF ILLINOIS DEPARTMENT OF TRANSPORTATION	VIRGINIA ROAD AT ILLINOIS 31 PARK AND RIDE SITE GRADING AND UTILITY PLAN	SCALE: 1" = 30'	SHEET NO. 1 OF 1 SHEETS	STA. N/A TO STA. N/A	F.A. RTE. N/A	SECTION 09-00370-00-PK C-91-072-10	COUNTY MCHENRY	TOTAL SHEETS 17	SHEET NO. 7
		DRAWN - KKP	REVISED -										
		CHECKED - JRL	REVISED -										
		DATE - 6/1/12	REVISED -										
										ILLINOIS FED. AID PROJECT CMM-9003/4841			