


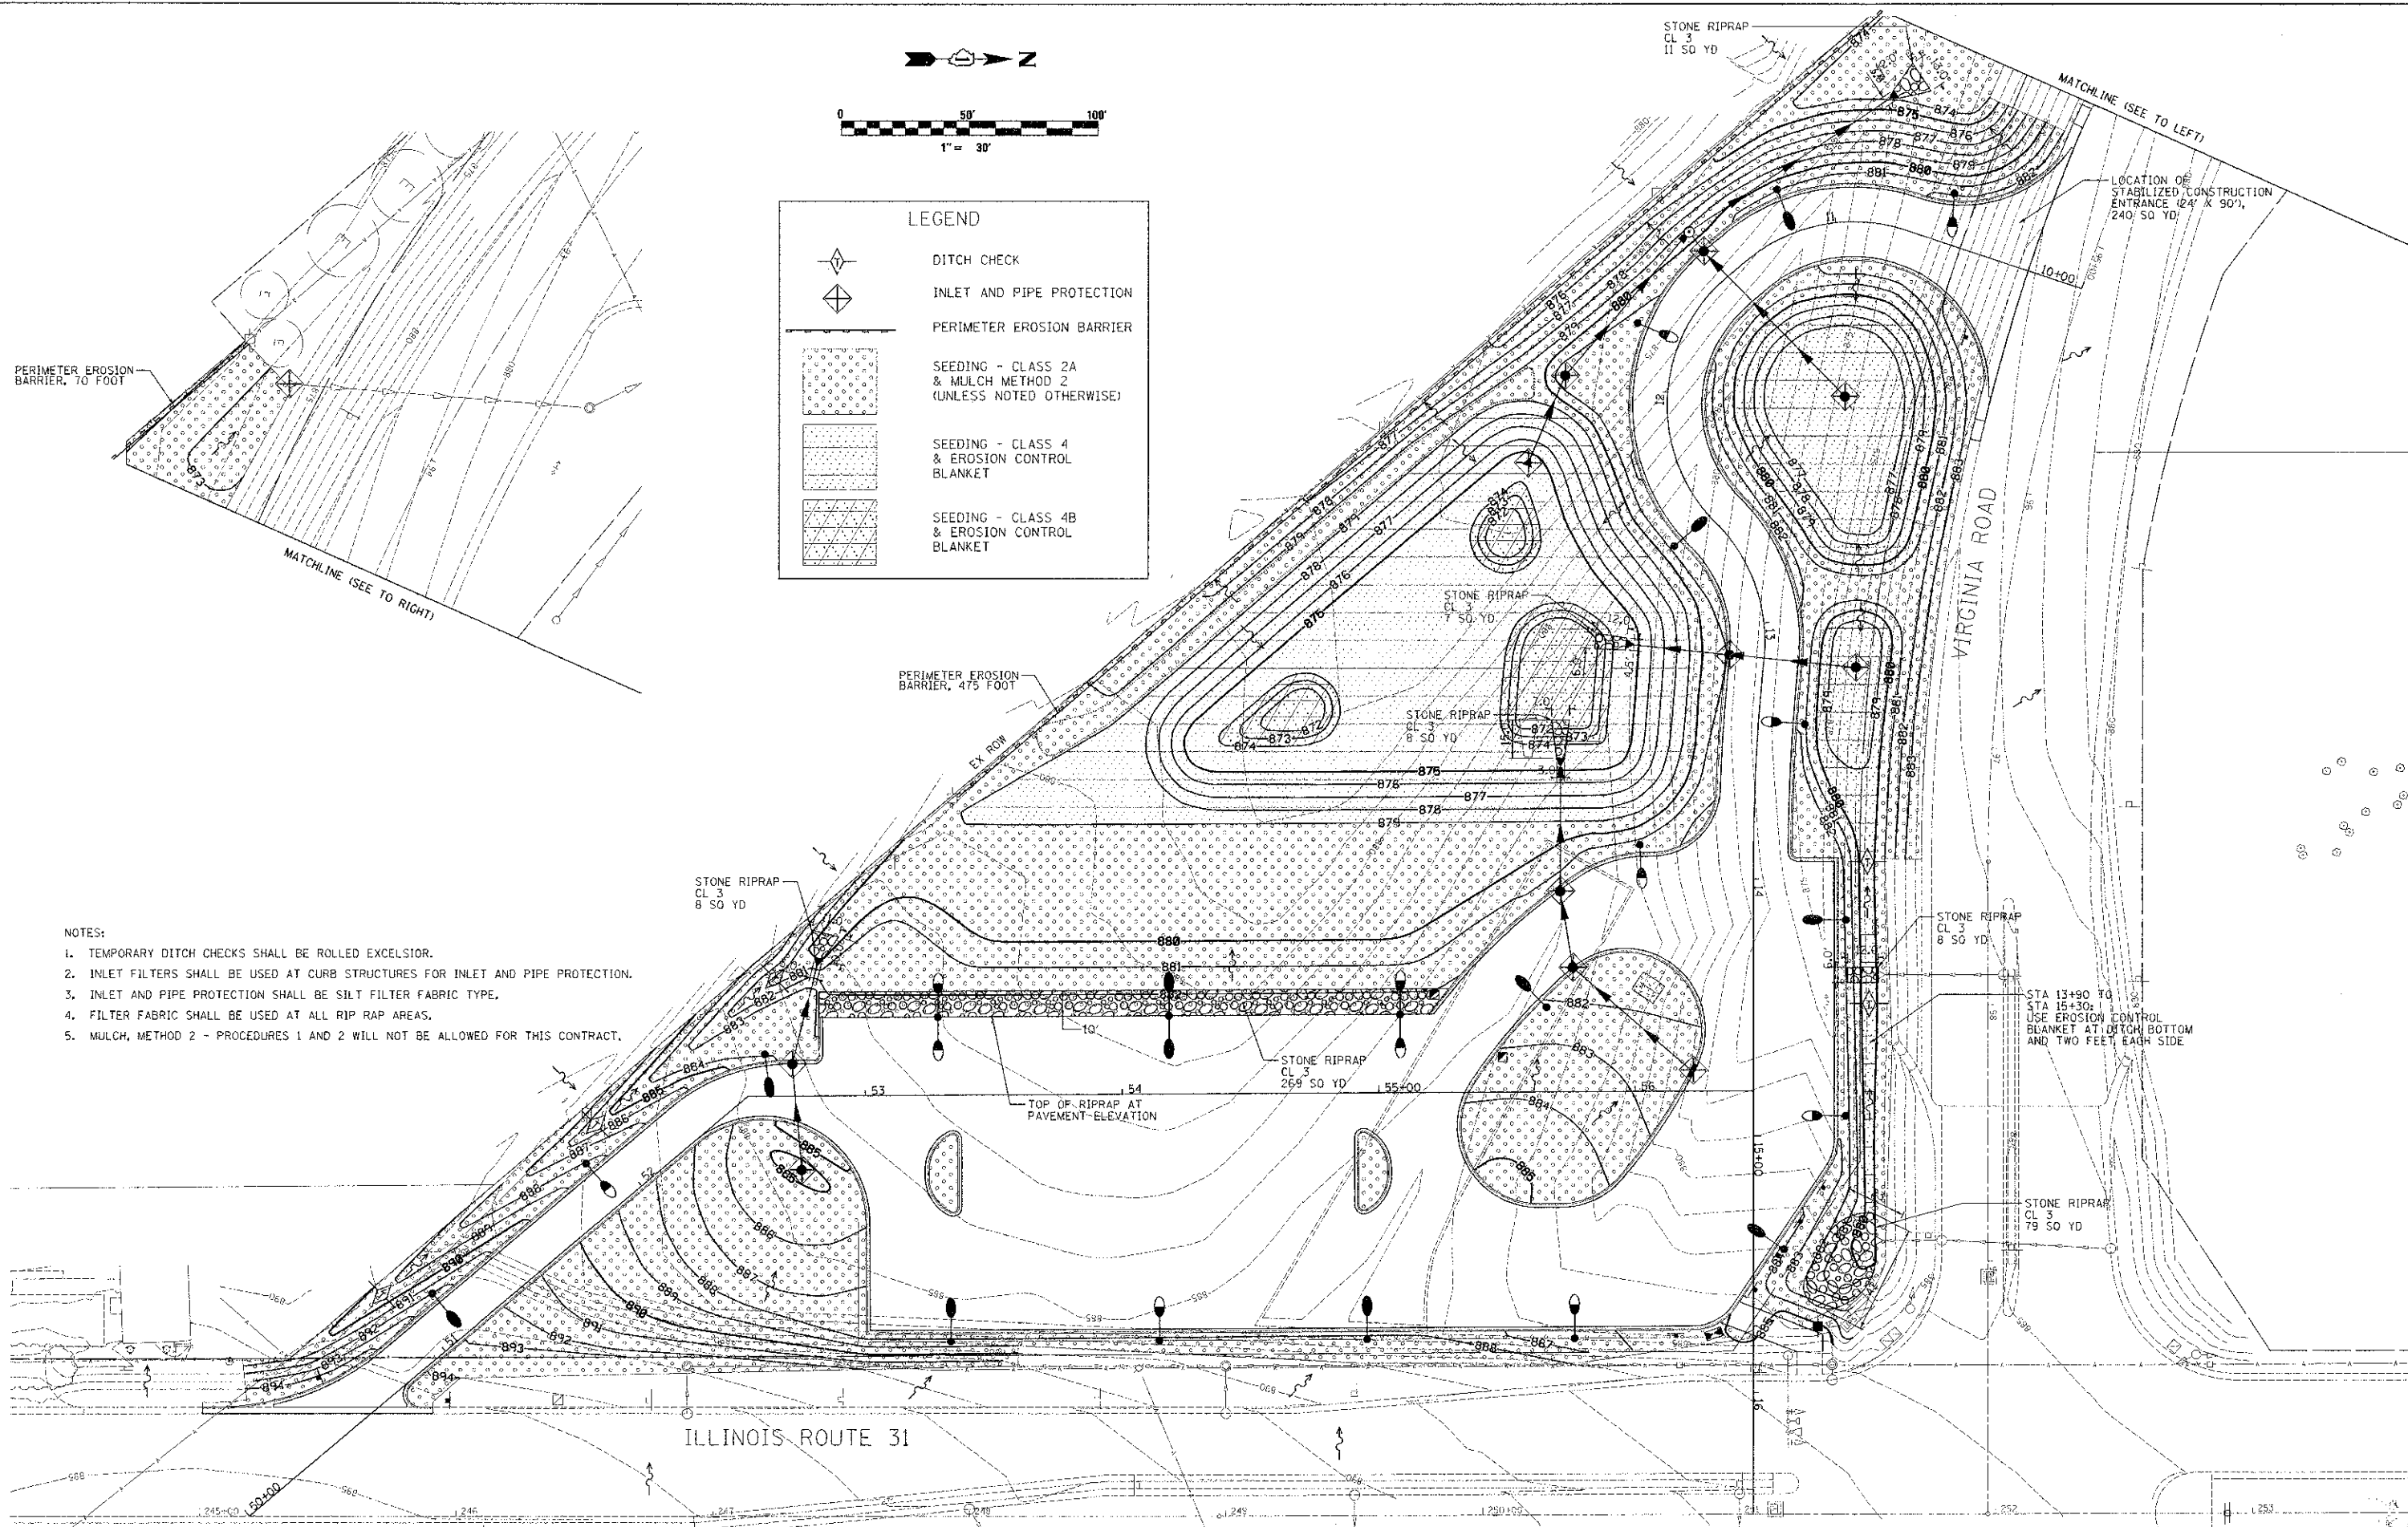

Plotted: 1/22/2013 9:03:09 AM By: twd/azr

Engineering Enterprises, Inc.
CONSULTING ENGINEERS
55 W. Lincoln Road
Sugar Grove, Illinois 60154
630.468.8700 / www.eeinc.com

**MCHENRY COUNTY DIVISION
OF TRANSPORTATION**
16111 NELSON ROAD
WOODSTOCK, IL 60098

DESIGNED - TVW	REVISED - TVW 1/21/13
DRAWN - KKP	REVISED -
CHECKED - JRL	REVISED -
DATE - 6/1/12	REVISED -

**STATE OF ILLINOIS
DEPARTMENT OF TRANSPORTATION**

**VIRGINIA ROAD AT ILLINOIS 31 PARK AND RIDE
EROSION CONTROL AND LANDSCAPING PLAN**

SCALE: 1" = 30' SHEET NO. 1 OF 1 SHEETS STA. N/A TO STA. N/A

F.A. RTE.	SECTION	COUNTY	TOTAL SHEETS	SHEET NO.
N/A	09-00370-00-PK	MCHENRY	17	9
C-91-072-10		CONTRACT NO. 63733		
ILLINOIS FED. AID PROJECT CMM-9003484				

COPYRIGHT 2013 ENGINEERING ENTERPRISES, INC.

PLANNED AND DESIGNED BY ENGINEERING ENTERPRISES, INC. DRAWN BY KKP, CHECKED BY JRL, DATE 6/1/12. SCALE: 1" = 30'. SHEET NO. 1 OF 1 SHEETS. STA. N/A TO STA. N/A. ILLINOIS FED. AID PROJECT CMM-9003484.